




CHATEAU 3BD 2BA 1225 SQ.FT.

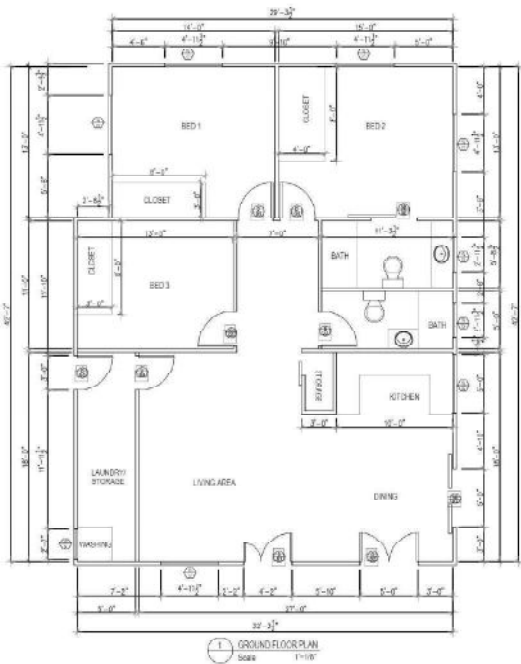



AREA SCHEDULE

BED 01	182 SF
BED 02	166 SF
BED 03	148 SF
2 BATHS	125 SF
KITCHEN, DINING AND LIVING	485 SF
LAUNDRY AND STORAGE	90 SF
TOTAL AREA	1225 SF

SCHEDULE OF DOORS				SCHEDULE OF WINDOWS			
DOOR MK	STRUCT. OPNG.		NO. RECD	WINDOW MK	STRUCT. OPNG.		NO. RECD
	W	H			W	H	
D1	30"	80"	01	W1	48"	80"	01
D2	30"	80"	01	W2	48"	80"	01
D3	30"	80"	01	W3	48"	80"	01

GROUND & ROOF FLOOR PLAN

DESIGN: CI IATCAU	ADDRESS: USA	S.P. SCALE @ A1	ISSUE:	REV.	DATE	DESCRIPTION	DRAWN / CHECKED
STAGED PLAN: PRELIMINARY		DWG NO: REV-01	LAND AREA:				
CLIENT:	USE PAPER DIMENSIONS UNTIL THEY REFER ANY INQUIRY TO BUILDING CONTRACTOR. ALL DIMENSIONS TO BE SHOWN TO BE FROM TO CONSTRUCTION. ALL WORK TO COMPLY WITH LOCAL AUTHORITY REGULATIONS.						

PRELIM - NOT FOR CONSTRUCTION







FRONT ELEVATION
Scale 1/8"=1'



REAR ELEVATION
Scale 1/8"=1'

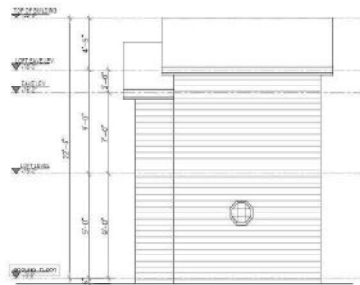

FRONT ELEVATION
Scale 1/8"=1'

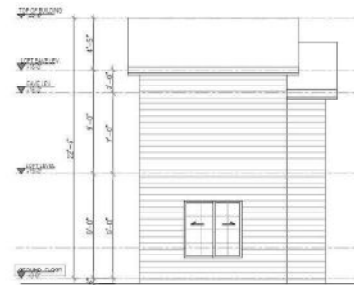

REAR ELEVATION
Scale 1/8"=1'

ELEVATIONS

DESIGN UTOPIA	ADDRESS USA	S.P.	ISSUE	REV	DATE	DESCRIPTION	DRAWN	CHECKED
STAGED PLAN PRELIMINARY		SCALE @ A1						
CLIENT:	USE DIMENSIONS IN ALL THIS REFERENCE INQUIRY TO BUILDING CONTRACTOR. ALL DIMENSIONS TO BE PROVIDED TO BE PRIOR TO CONSTRUCTION. ALL WORK TO COMPLY WITH LOCAL AUTHORITY REGULATIONS.	DWG NO REV-04	LAND AREA					

PRELIM - NOT FOR CONSTRUCTION





1 FRONT ELEVATION
Scale: 1/8"=1'-0"



2 REAR ELEVATION
Scale: 1/8"=1'-0"



3 RIGHT SIDE ELEVATION
Scale: 1/8"=1'-0"



4 LEFT SIDE ELEVATION
Scale: 1/8"=1'-0"

ELEVATIONS

DESIGN	ADDRESS	S.P.	ISSUE	REV.	DATE	DESCRIPTION	DRAWN / CHECKED
CI IATCAU	USA						
STAGED PLAN		SCALE					
PRELIMINARY		@ A3					
CLIENT:	USE DIMENSIONS ON ALL. THEN REFER ANY INQUIRY TO BUILDING CONTRACTOR. ALL DIMENSIONS TO BE SHOWN TO LEFT PRIOR TO CONSTRUCTION. ALL WORK TO COMPLY WITH LOCAL AUTHORITY REGULATIONS.	DWG NO.	LAND AREA				
		REV-04					

PRELIM - NOT FOR CONSTRUCTION





Drawings are not to scale. Colors and materials indicative only and are subject to change

Options available

- For any modifications to the plans, please contact us at info@welldone1kithomes.com

Please refer to the floor plans for recommendations on your interior layout.

Website : www.welldone1kithomes.com
 Email : info@welldone1kithomes.com

DESIGN: CHATEAU	STAGED PLAN:: PRELIMINARY	ADDRESS: US	USE FIGURED DIMENSIONS AT ALL TIMES. REFER ANY ENQUIRES TO BUILDING CONTRACTOR. ALL DIMENSIONS TO BE VERIFIED ON SITE PRIOR TO CONSTRUCTION. ALL WORK TO COMPLY WITH LOCAL AUTHORITY REGULATIONS.
--------------------	------------------------------	----------------	---

PRELIMINARY DESIGN-
Not for construction

