





**DESERT ROSE 2BD 2BA 615 SQ.FT.**



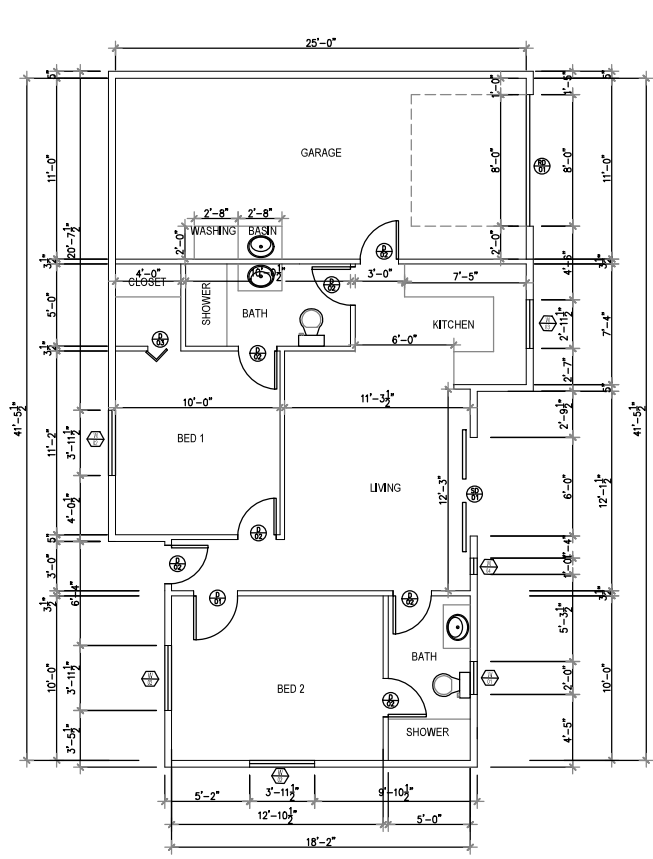

1 GROUND FLOOR PLAN  
Scale: 1"=16'

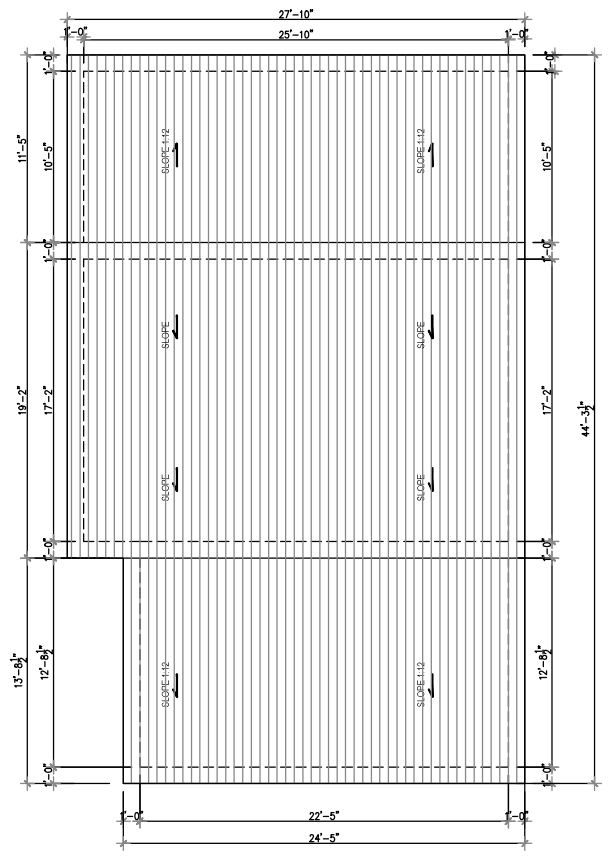

1 ROOF FLOOR PLAN  
Scale: 1"=16'

AREA SCHEDULE

KITCHEN & LIVING	248.16 SF
BED 1 WITH TOILET	186.18 SF
BED 2 WITH TOILET	181.55
GARAGE	274.88 SF
TOTAL AREA	890.77 SF

SCHEDULE OF DOORS

DOOR MK	STRUCT. OPNG.		NOS. REQD.
	W	HT	
SD1	72"	80"	01
D1	36"	80"	01
D2	28"	80"	07
D3	28"	80"	01
RD	90"	84"	01

SCHEDULE OF WINDOWS


WINDOW MK	STRUCT. OPNG.		NOS. REQD.
	W	HT	
W1	24"	24"	01
W2	47.5"	47.5"	03
W3	35.5"	23.5"	01
W4	12"	31"	01

GROUND & LOFT FLOOR PLAN


DESIGN: DESERT ROSE	ADDRESS: USA	S.P.:	ISSUE:	REV	DATE	DESCRIPTION	DRAWN	CHECKED
STAGED PLAN: PRELIMINARY		SCALE: @ A3						
CLIENT:	USE FIGURED DIMENSIONS AT ALL TIMES, REFER ANY ENQUIRIES TO BUILDING CONTRACTOR, ALL DIMENSIONS TO BE VERIFIED ON SITE PRIOR TO CONSTRUCTION, ALL WORK TO COMPLY WITH LOCAL AUTHORITY REGULATIONS.	DWG NO: AR-001	LAND AREA:					

PRELIM - NOT FOR CONSTRUCTION




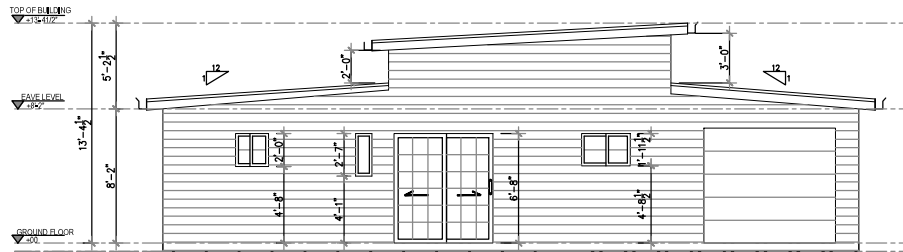


1 FRONT ELEVATION  
Scale 1"=1/8"

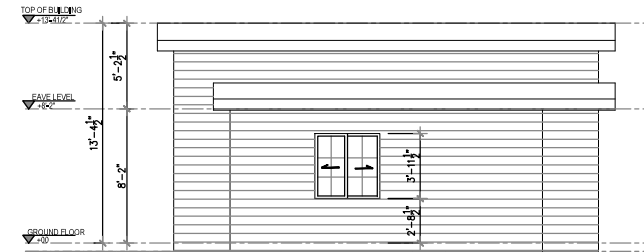

3 RIGHT SIDE ELEVATION  
Scale 1"=1/8"

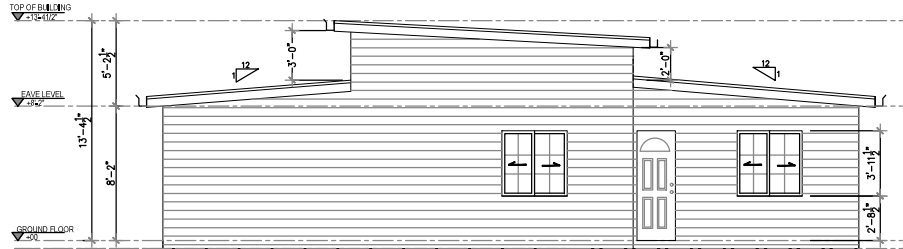

2 REAR ELEVATION  
Scale 1"=1/8"

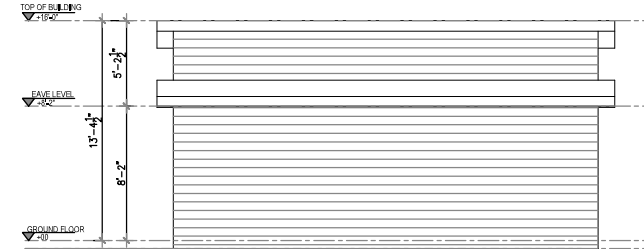

4 LEFT SIDE ELEVATION  
Scale 1"=1/8"

## ELEVATIONS

DESIGN:	ADDRESS	S.P.:	ISSUE:	REV	DATE	DESCRIPTION	DRAWN	CHECKED
DESERT ROSE	USA							
STAGED PLAN: PRELIMINARY		SCALE @ A3						
CLIENT:	USE FIGURED DIMENSIONS AT ALL TIMES, REFER ANY ENQUIRIES TO BUILDING CONTRACTOR, ALL DIMENSIONS TO BE VERIFIED ON SITE PRIOR TO CONSTRUCTION, ALL WORK TO COMPLY WITH LOCAL AUTHORITY REGULATIONS.	DWG NO: AR-002	LAND AREA:					

PRELIM - NOT FOR CONSTRUCTION





Drawings are not to scale. Colors and materials indicative only and are subject to change

### Options available

- For any modifications to the plans, please contact us at [info@welldone1kithomes.com](mailto:info@welldone1kithomes.com)

Please refer to the floor plans for recommendations on your interior layout.

Website : [www.welldone1kithomes.com](http://www.welldone1kithomes.com)  
 Email : [info@welldone1kithomes.com](mailto:info@welldone1kithomes.com)

DESIGN: Desert Rose	STAGED PLAN:: PRELIMINARY	ADDRESS: US	USE FIGURED DIMENSIONS AT ALL TIMES. REFER ANY ENQUIRES TO BUILDING CONTRACTOR. ALL DIMENSIONS TO BE VERIFIED ON SITE PRIOR TO CONSTRUCTION. ALL WORK TO COMPLY WITH LOCAL AUTHORITY REGULATIONS.
------------------------	------------------------------	----------------	---

PRELIMINARY DESIGN-  
Not for construction

