



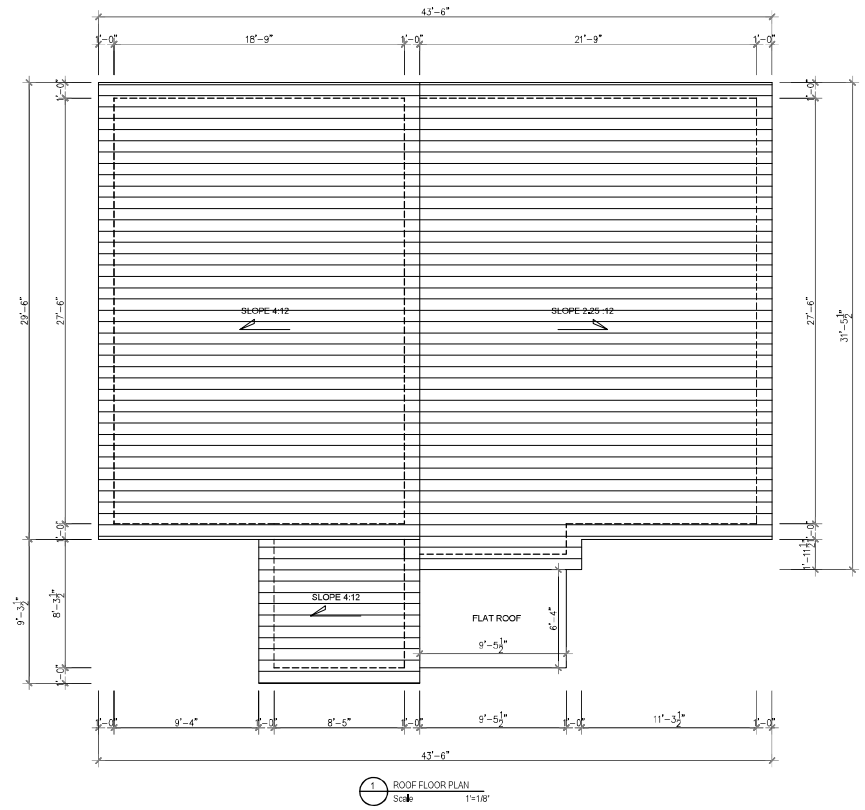

DESERT SKILLION 2BD 2BA 1151 SQ.FT.

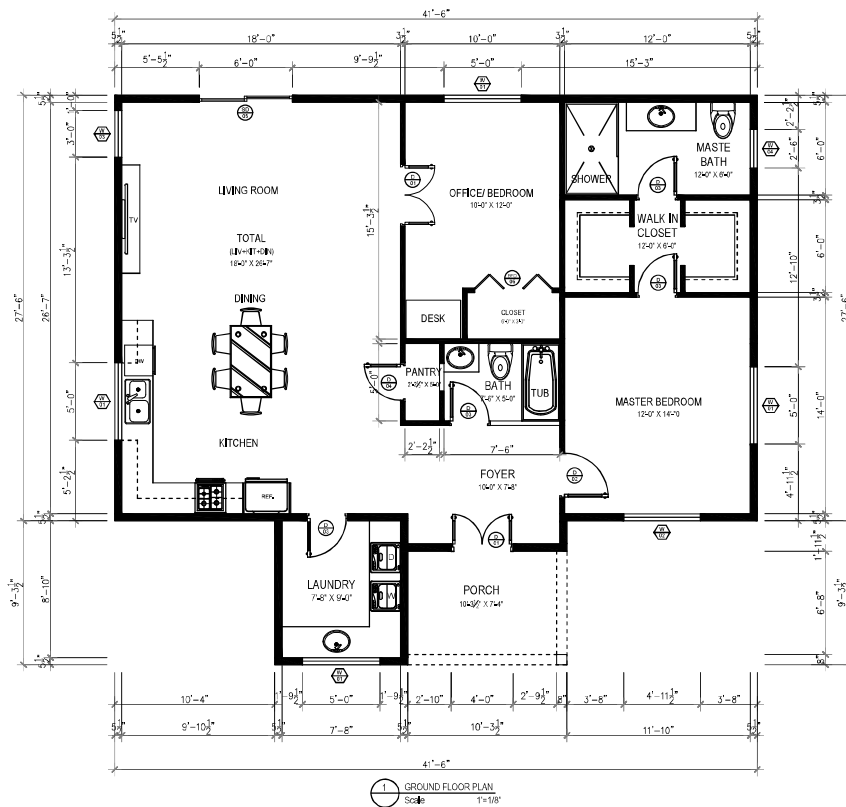



AREA SCHEDULE	
LIVING, DINING AND KITCHEN	480,15 SF
MASTER BEDROOM WITH CLOSET & BATH	319,00 SF
OFFICE/BED WITH CLOSET & BATH	205,63 SF
FOYER	76,66 SF
LAUNDRY	69,00 SF
TOTAL AREA	1150,64 SF
PORCH	75,47 SF

SCHEDULE OF DOORS					
DOOR MK	DOOR SIZE		DOOR ROLL, OPNG.		NOS. REQD.
	W	HT	W	HT	
D1	48"	80"	50"	82"	02
D2	36"	80"	38"	82"	01
D3	32"	80"	34"	82"	04
D4	30"	80"	32"	82"	01
SD5	72"	80"	72,5"	80,75"	01
BFD6	60"	80"	61"	82"	01


SCHEDULE OF WINDOWS					
WINDOW MK	GF WINDOW SIZE		GF WINDOW ROLL, OPNG.		NOS. REQD.
	W	HT	W	HT	
W1	60"	48"	60,5"	48,5"	04
W2	58,5"	59,5"	60"	60"	01
W3	36"	60"	36,5"	60,5"	01
W4	30"	24"	30,5"	24,5"	01

GROUND FLOOR PLAN


DESIGN:	ADDRESS	S.P.	ISSUE:	REV	DATE	DESCRIPTION	DRAWN/ CHECKED
Desert Skillion	USA						
STAGED PLAN: PRELIMINARY		SCALE					
		@ A3					
CLIENT:	USE FIGURED DIMENSIONS AT ALL TIMES. REFER ANY ENIGURES TO BUILDING CONTRACTOR, ALL DIMENSIONS TO BE VERIFIED ON SITE PRIOR TO CONSTRUCTION, ALL WORK TO COMPLY WITH LOCAL AUTHORITY REGULATIONS.	DWG NO. AR-001	LAND AREA:				

PRELIM - NOT FOR CONSTRUCTION




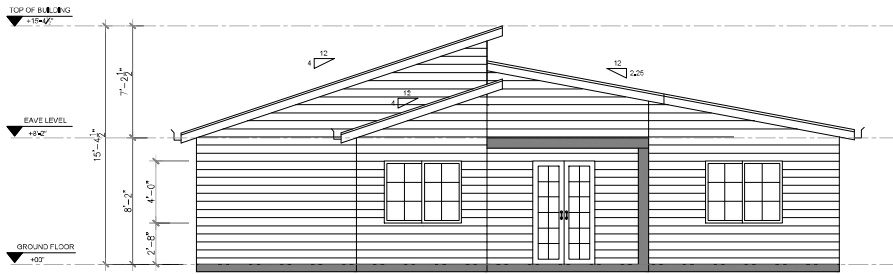


1 FRONT ELEVATION
Scale 1/4"=1'-0"

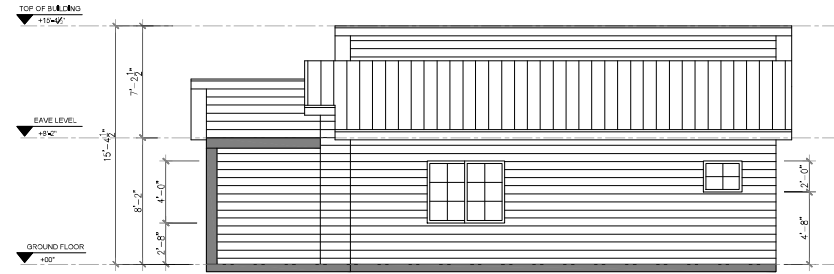

3 RIGHT SIDE ELEVATION
Scale 1/4"=1'-0"

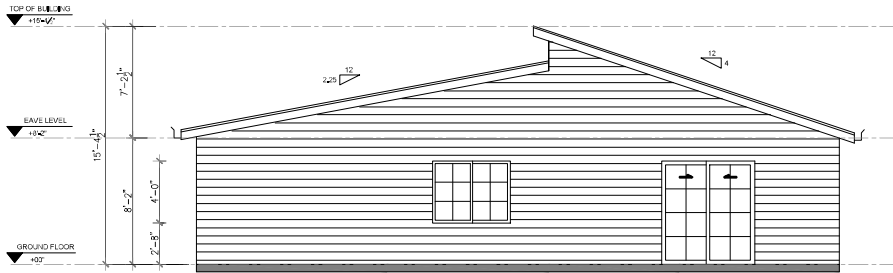

2 REAR ELEVATION
Scale 1/4"=1'-0"

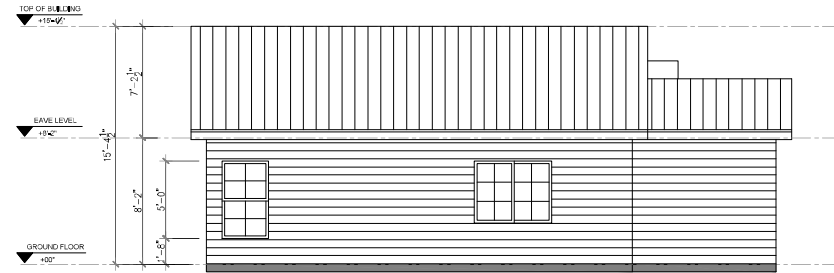

4 LEFT SIDE ELEVATION
Scale 1/4"=1'-0"

ELEVATIONS

DESIGN:	ADDRESS	S.P.	ISSUE:	REV.	DATE	DESCRIPTION	DRAWN/	CHECKED
Desert Skillion	USA							
STAGED PLAN: PRELIMINARY		SCALE @ A3						
CLIENT:	USE FIGURED DIMENSIONS AT ALL TIMES. REFER ANY ENQUIRIES TO BUILDING CONTRACTOR, ALL DIMENSIONS TO BE VERIFIED ON SITE PRIOR TO CONSTRUCTION, ALL WORK TO COMPLY WITH LOCAL AUTHORITY REGULATIONS.	DWG NO. AR-002	LAND AREA:					

PRELIM - NOT FOR CONSTRUCTION



Drawings are not to scale. Colors and materials indicative only and are subject to change



Options available

- For any modifications to the plans, please contact us at info@welldone1kithomes.com

Please refer to the floor plans for recommendations on your interior layout.

Website : www.welldone1kithomes.com

Email : info@welldone1kithomes.com

DESIGN: Desert Skillion	STAGED PLAN:: PRELIMINARY	ADDRESS: US	USE FIGURED DIMENSIONS AT ALL TIMES. REFER ANY ENQUIRES TO BUILDING CONTRACTOR. ALL DIMENSIONS TO BE VERIFIED ON SITE PRIOR TO CONSTRUCTION. ALL WORK TO COMPLY WITH LOCAL AUTHORITY REGULATIONS.
-----------------------------------	-------------------------------------	-----------------------	---

PRELIMINARY DESIGN-
Not for construction

