




**DESERT SKILLION 3BD 3BA 971 SQ.FT.**





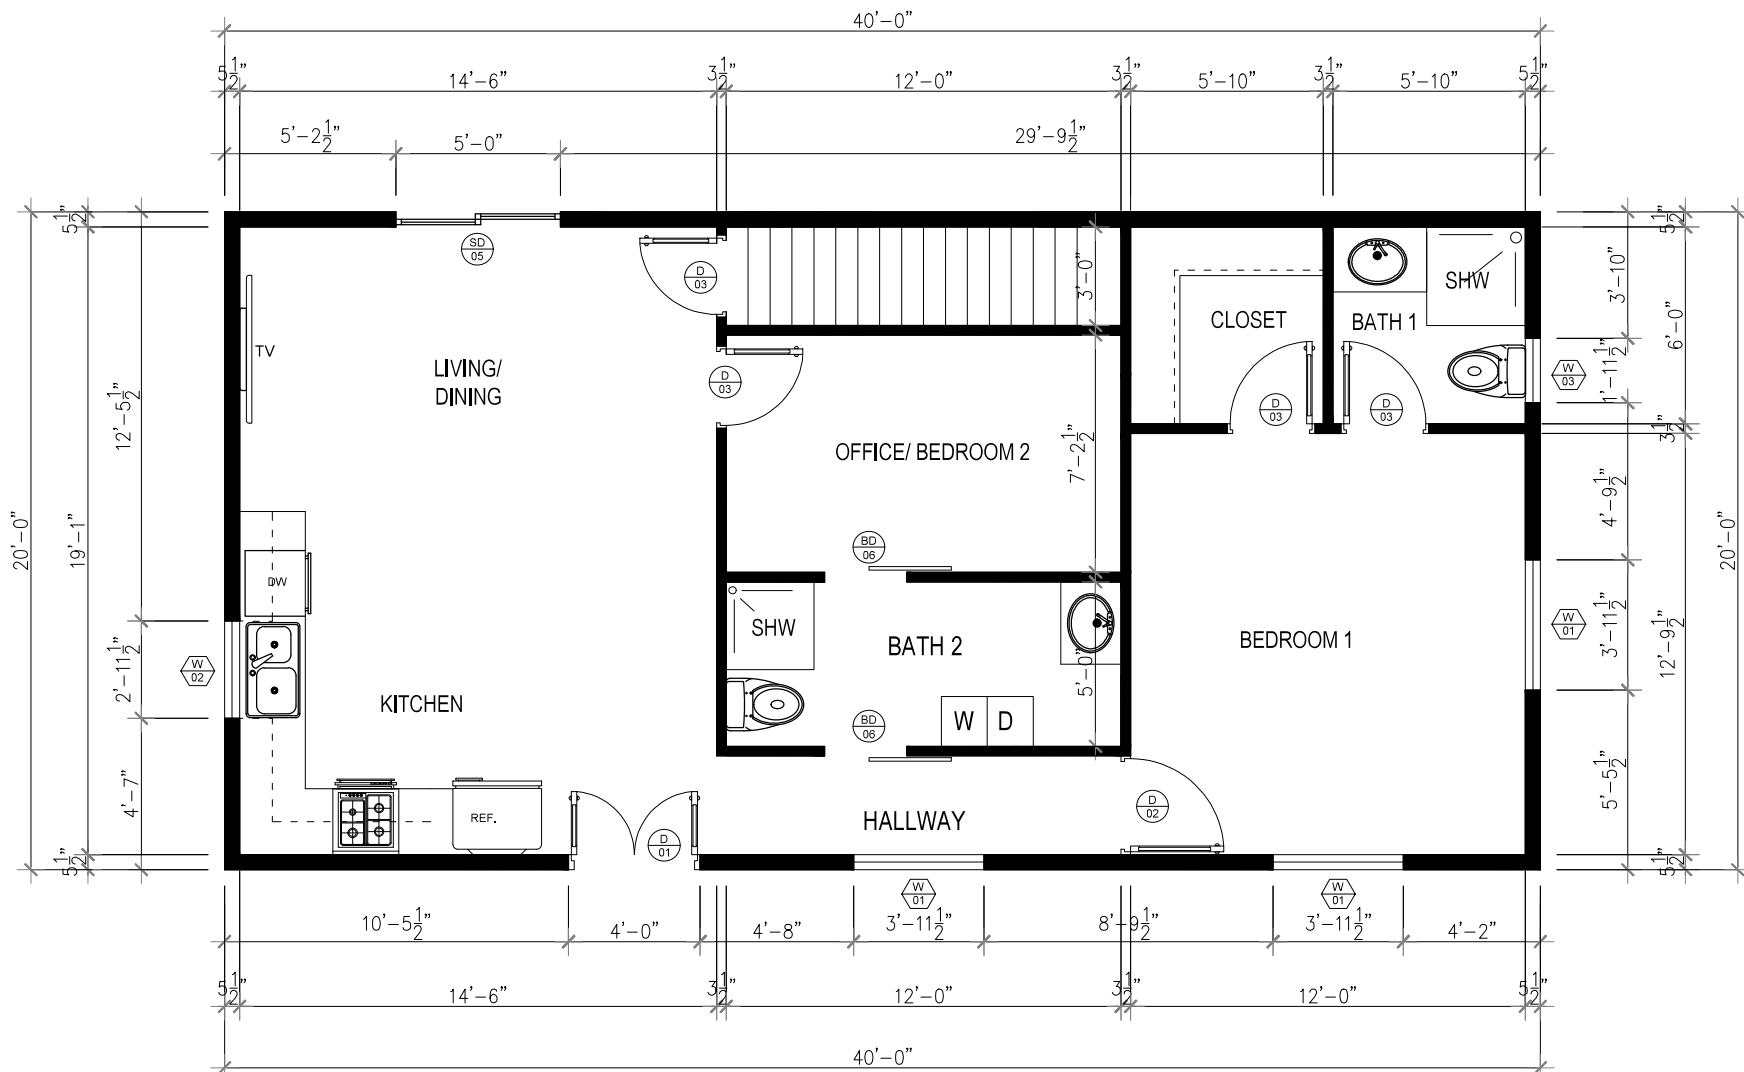

1 GROUND FLOOR PLAN  
Scale 1"=1/4"

AREA SCHEDULE	
LIVING, DINING, KITCHEN & HALLWAY	313,58 SF
MASTER BEDROOM WITH CLOSET & BATH	223,75 SF
OFFICE/ BED & BATH	146,50 SF
UPPER BEDROOM WITH CLOSET & BATH	287,15 SF
<b>TOTAL AREA</b>	<b>970,98 SF</b>
ROOF DECK	163,00 SF

SCHEDULE OF DOORS					
DOOR MK	DOOR SIZE		DOOR ROL, OPNG.		NOS. REQD.
	W	HT	W	HT	
D1	48"	80"	50"	82"	01
D2	36"	80"	38"	82"	02
D3	30"	80"	32"	82"	06
SD5	60"	80"	60,5"	80,75"	01
BD6	30"	80"	32"	84"	02


SCHEDULE OF WINDOWS					
WINDOW MK	GF. WINDOW SIZE		GF. WINDOW ROL, OPNG.		NOS. REQD.
	W	HT	W	HT	
W1	47,5"	47,5"	48"	48"	04
W2	35,5"	35,5"	36"	36"	03
W3	23,5"	23,5"	24"	24"	02

### GROUND FLOOR PLAN

DESIGN: Desert Skillion	ADDRESS USA	S.P.	ISSUE:	REV	DATE	DESCRIPTION	DRAWN	CHECKED
STAGED PLAN PRELIMINARY		SCALE @ A3						
CLIENT:	USE FIGURED DIMENSIONS AT ALL TIMES. REFER ANY ENQUIRIES TO BUILDING CONTRACTOR. ALL DIMENSIONS TO BE VERIFIED ON SITE PRIOR TO CONSTRUCTION. ALL WORK TO COMPLY WITH LOCAL AUTHORITY REGULATIONS.		DWG NO: AR-001	LAND AREA:				

PRELIM - NOT FOR CONSTRUCTION



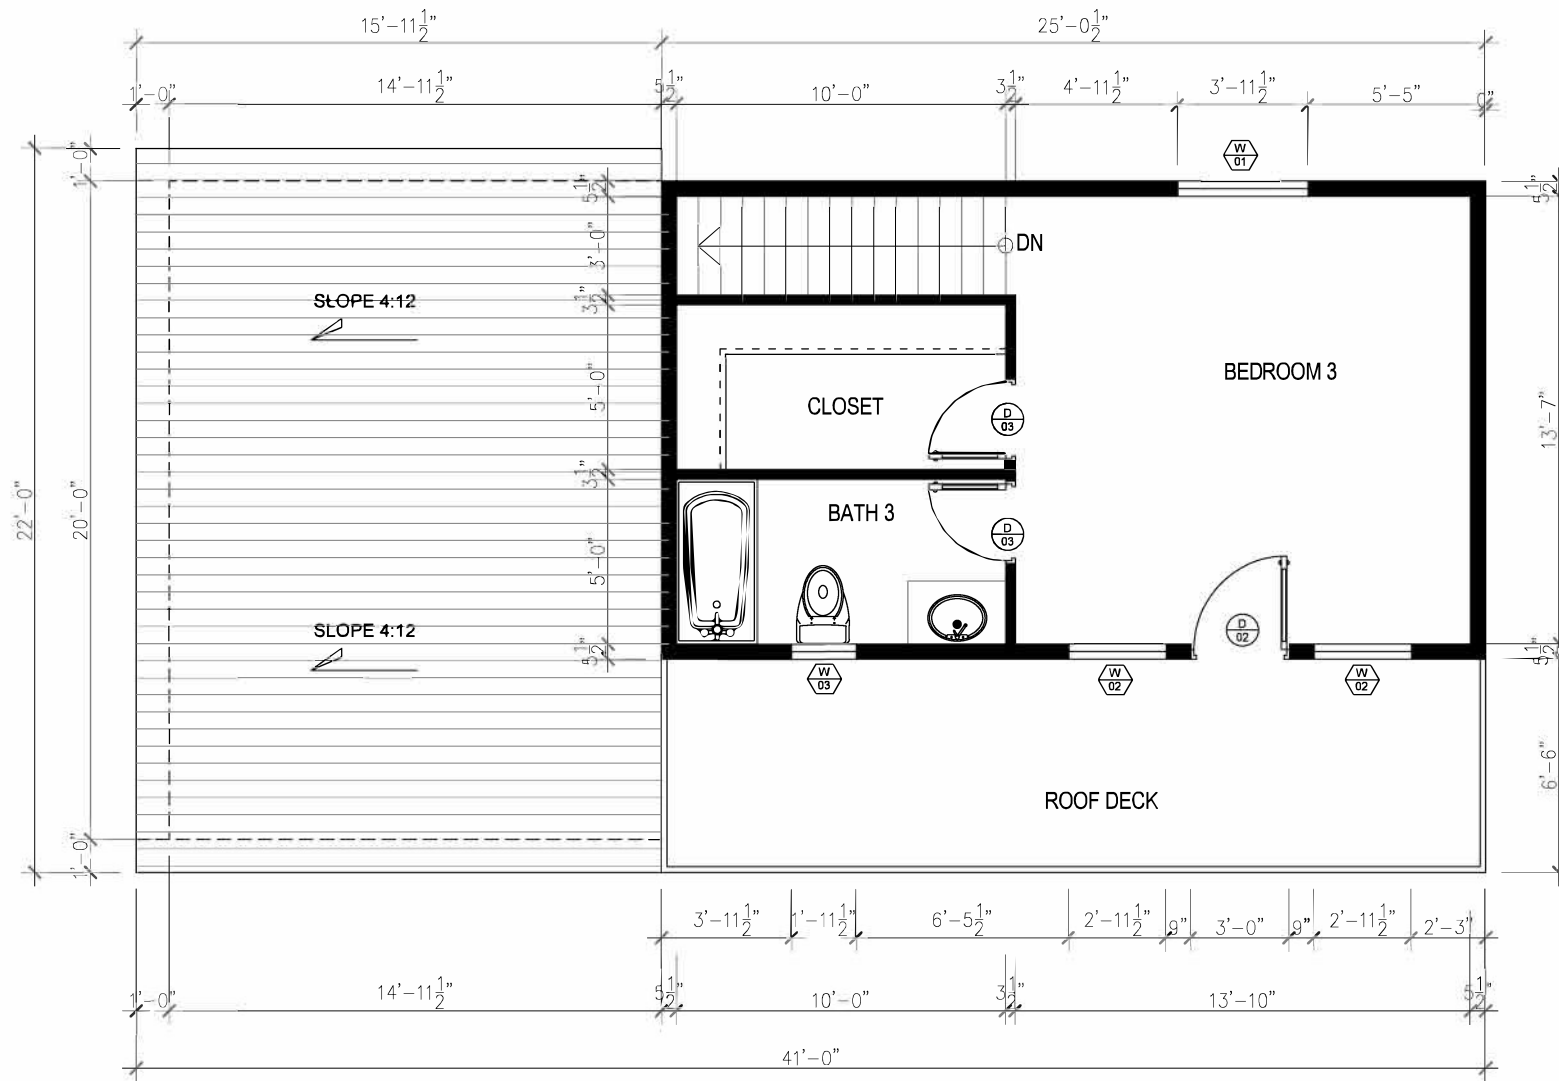


2 UPPER FLOOR PLAN  
Scale 1"=1/4"

### UPPER FLOOR PLAN

DESIGN: Desert Skillion	ADDRESS USA	S.P.	ISSUE:	REV	DATE	DESCRIPTION	DRAWN	CHECKED
STAGED PLAN: PRELIMINARY		SCALE @ A3						
CLIENT:	USE FIGURED DIMENSIONS AT ALL TIMES. REFER ANY ENQUIRES TO BUILDING CONTRACTOR. ALL DIMENSIONS TO BE VERIFIED ON SITE PRIOR TO CONSTRUCTION. ALL WORK TO COMPLY WITH LOCAL AUTHORITY REGULATIONS.	DWG NO: AR-002	LAND AREA:					

PRELIM - NOT FOR CONSTRUCTION



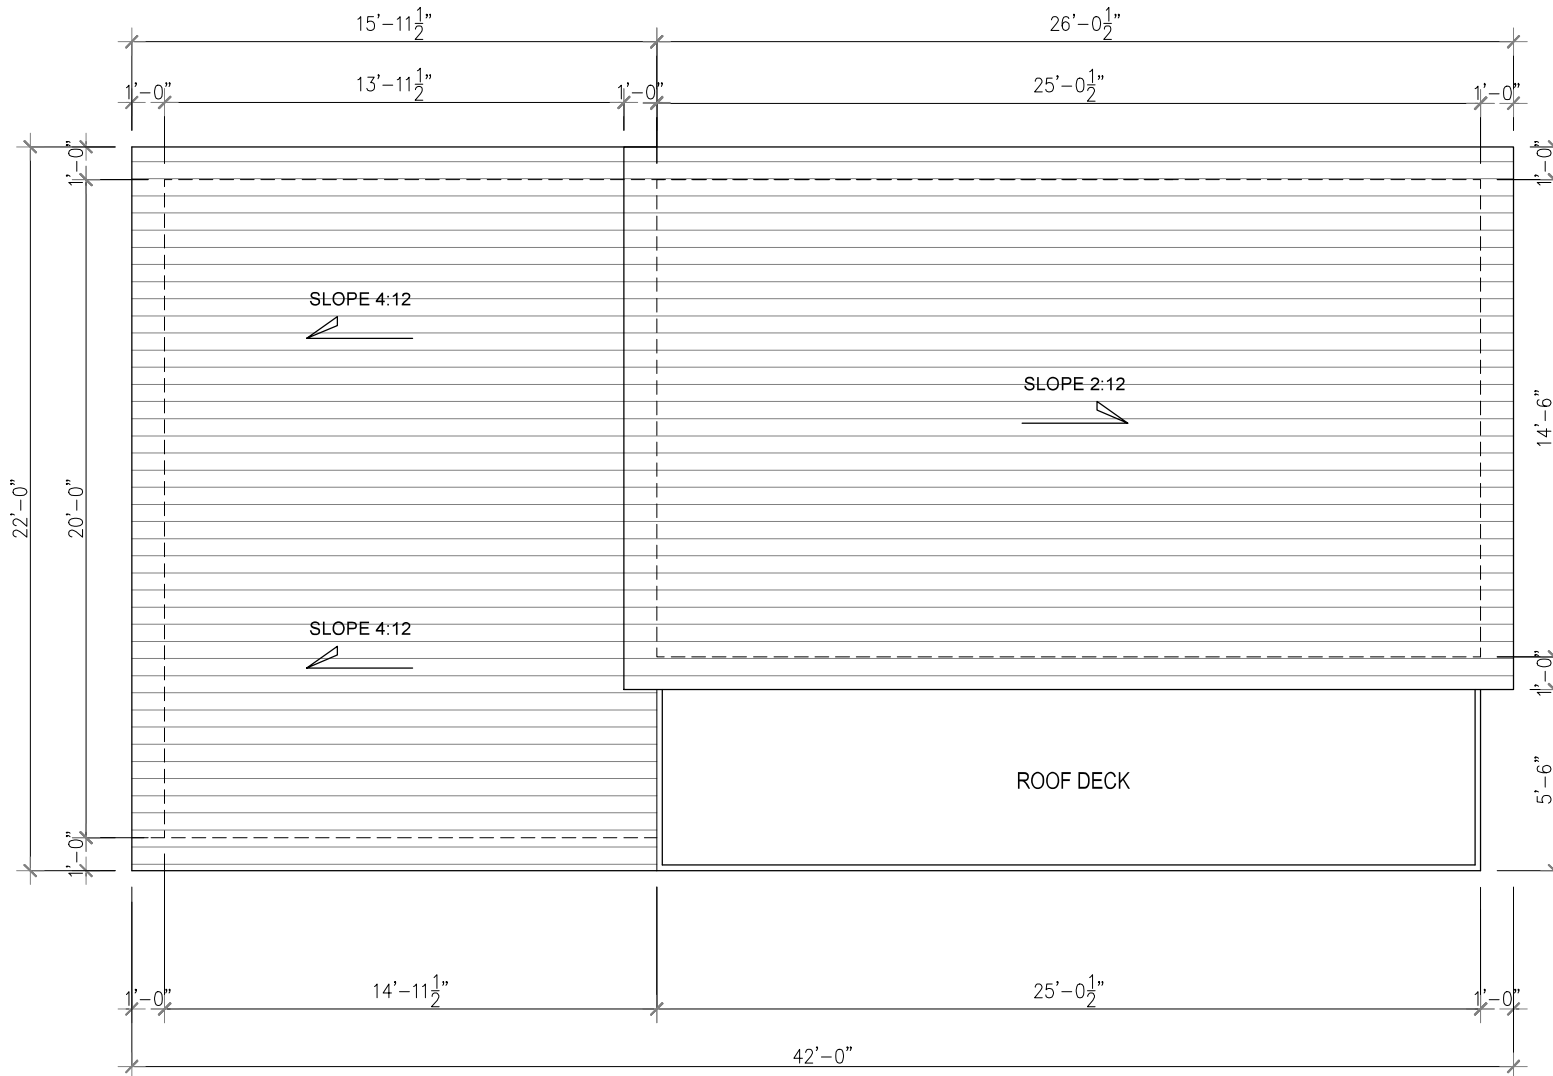

1 UPPER FLOOR PLAN  
Scale 1'=1/4"

### ROOF FLOOR PLAN


DESIGN: Desert Skillion	ADDRESS USA	S.P.	ISSUE:	REV	DATE	DESCRIPTION	DRAWN	CHECKED
STAGED PLAN PRELIMINARY		SCALE @ A3						
CLIENT:	USE FIGURED DIMENSIONS AT ALL TIMES. REFER ANY ENQUIRIES TO BUILDING CONTRACTOR. ALL DIMENSIONS TO BE VERIFIED ON SITE PRIOR TO CONSTRUCTION. ALL WORK TO COMPLY WITH LOCAL AUTHORITY REGULATIONS.	DWG NO: AR-003	LAND AREA:					

PRELIM - NOT FOR CONSTRUCTION







1 FRONT ELEVATION  
Scale: 1"=18"

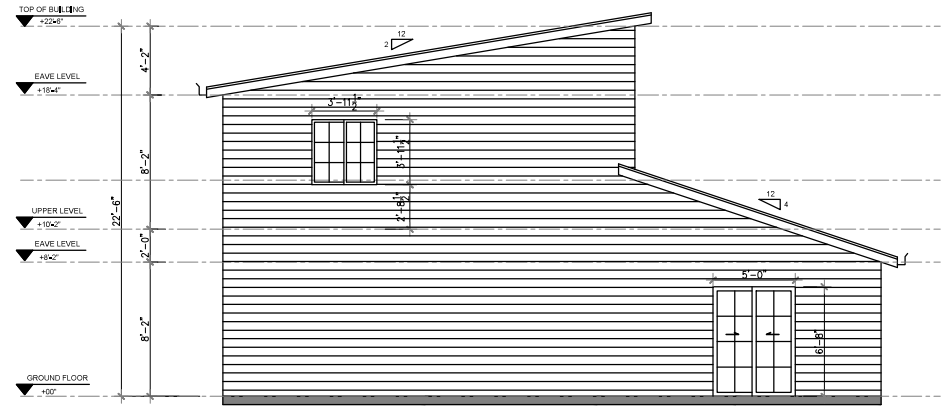

2 REAR ELEVATION  
Scale: 1"=18"

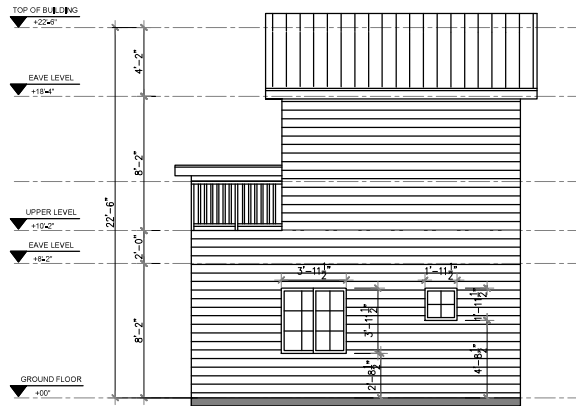

3 RIGHT SIDE ELEVATION  
Scale: 1"=18"

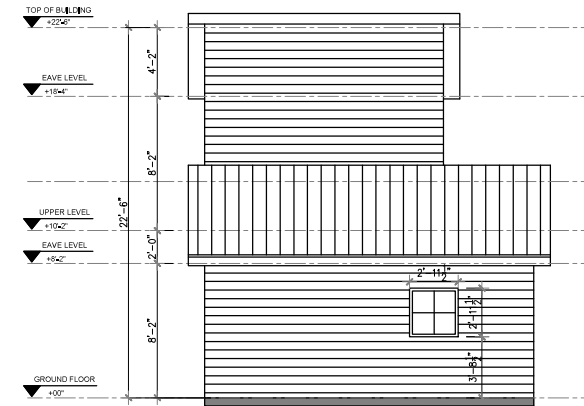

4 LEFT SIDE ELEVATION  
Scale: 1"=18"

## ELEVATIONS

DESIGN: Desert Skillion	ADDRESS USA	S.P.	ISSUE:	REV	DATE	DESCRIPTION	DRAWN	CHECKED
STAGED PLAN PRELIMINARY		SCALE @ A3						
CLIENT:	USE FIGURED DIMENSIONS AT ALL TIMES. REFER ANY ENQUIRES TO BUILDING CONTRACTOR. ALL DIMENSIONS TO BE VERIFIED ON SITE PRIOR TO CONSTRUCTION. ALL WORK TO COMPLY WITH LOCAL AUTHORITY REGULATIONS.	DWG NO: AR-004	LAND AREA:					

PRELIM - NOT FOR CONSTRUCTION



Drawings are not to scale. Colors and materials indicative only and are subject to change



**Ground Floor**



**Upper Floor**

### Options available

- For any modifications to the plans, please contact us at [info@welldone1kithomes.com](mailto:info@welldone1kithomes.com)

Please refer to the floor plans for recommendations on your interior layout.

Website : [www.welldone1kithomes.com](http://www.welldone1kithomes.com)

Email : [info@welldone1kithomes.com](mailto:info@welldone1kithomes.com)

DESIGN: <b>Desert Skillion</b>	STAGED PLAN:: <b>PRELIMINARY</b>	ADDRESS: <b>US</b>	USE FIGURED DIMENSIONS AT ALL TIMES. REFER ANY ENQUIRES TO BUILDING CONTRACTOR. ALL DIMENSIONS TO BE VERIFIED ON SITE PRIOR TO CONSTRUCTION. ALL WORK TO COMPLY WITH LOCAL AUTHORITY REGULATIONS.
-----------------------------------	-------------------------------------	-----------------------	---

PRELIMINARY DESIGN-  
Not for construction

