




Desert Skillion Platinum 3BD 3BA 1250 SQ.FT.



PLUS1
Home Kits

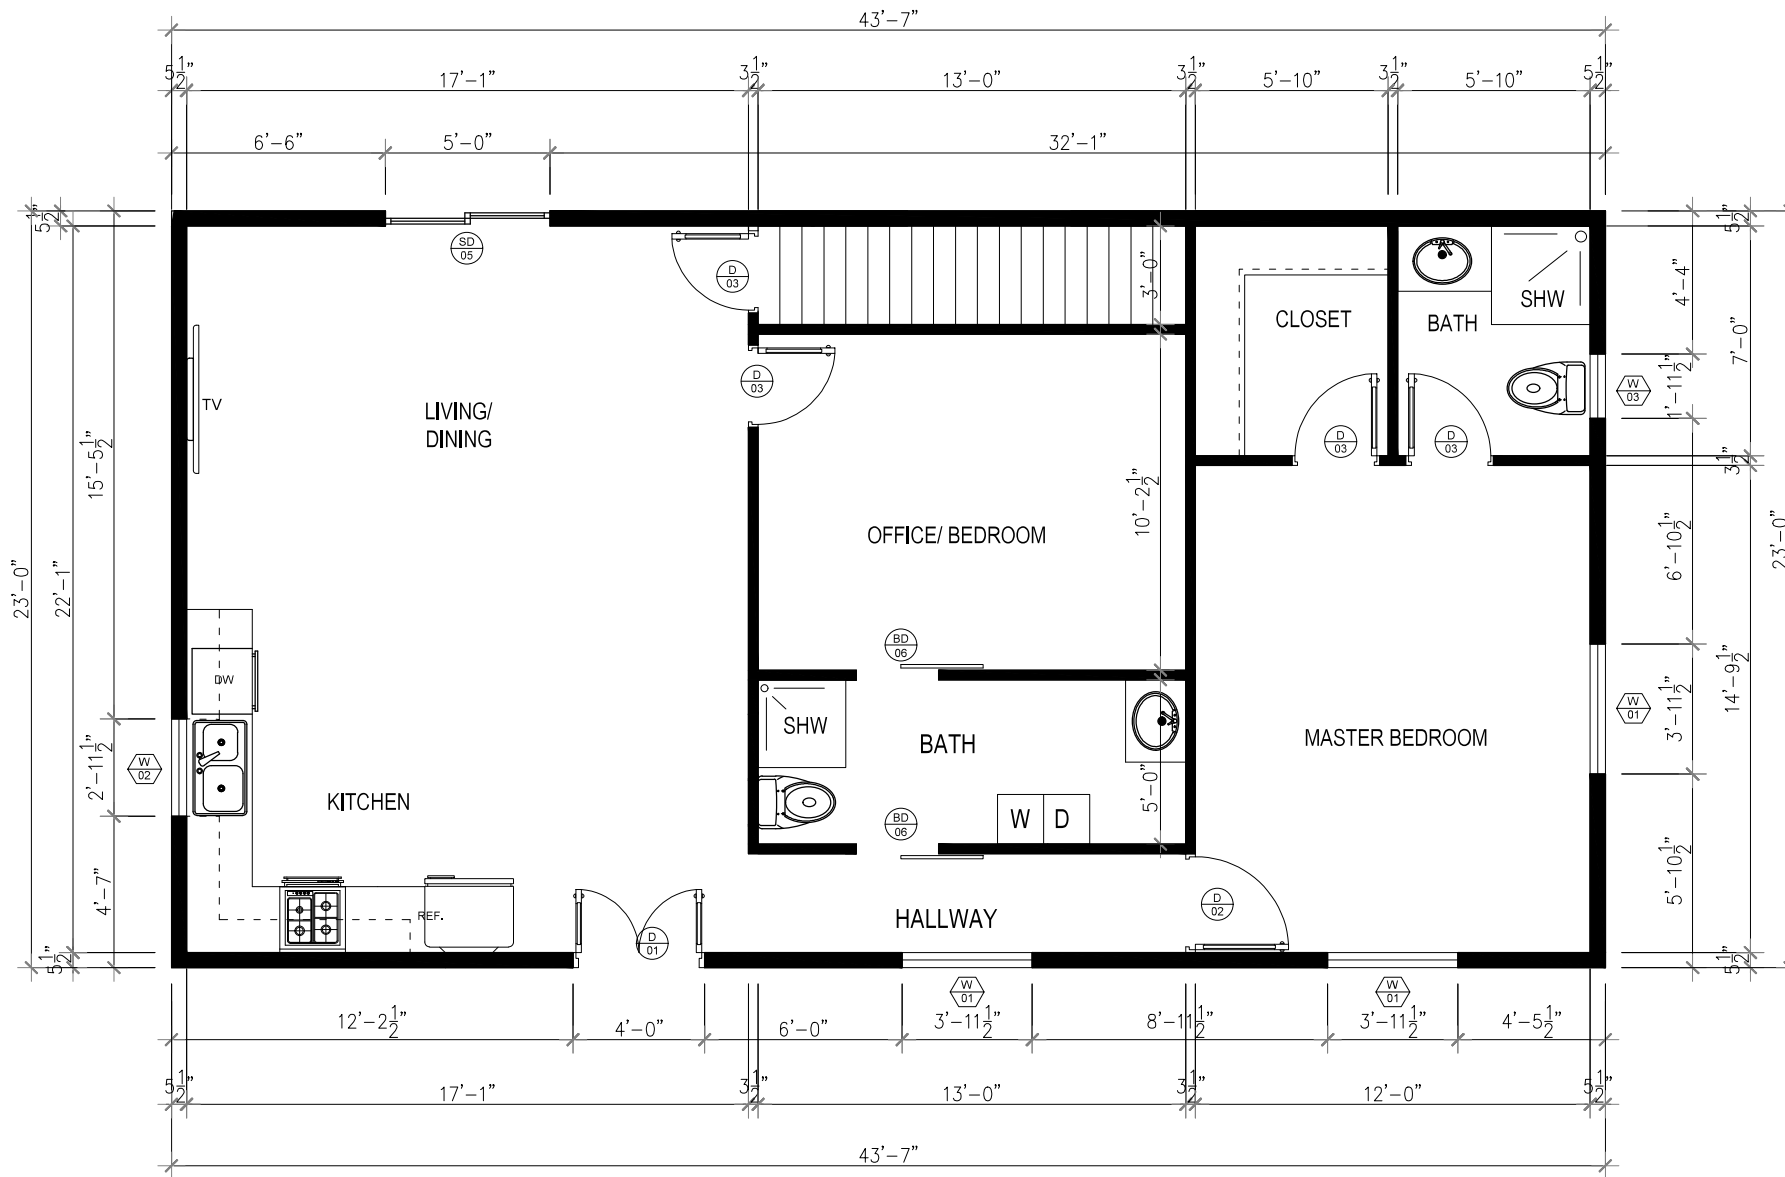

AREA SCHEDULE	
LIVING, DINING, KITCHEN & HALLWAY	417.13 SF
MASTER BEDROOM WITH CLOSET & BATH	259.46 SF
OFFICE/ BED & BATH	197.41 SF
UPPER BEDROOM WITH CLOSET & BATH	376.0 SF
TOTAL AREA	1250,0 SF
ROOF DECK	137.73 SF

SCHEDULE OF DOORS					
DOOR MK	DOOR SIZE		DOOR ROUL. OPNG.		NOS. REQD.
	W	HT	W	HT	
D1	48"	80"	50"	82"	01
D2	36"	80"	38"	82"	02
D3	30"	80"	32"	82"	06
SD5	60"	80"	60,5"	80,75"	01
BD6	30"	80"	32"	84"	02

SCHEDULE OF WINDOWS					
WINDOW MK	GF. WINDOW SIZE		GF. WINDOW ROUL. OPNG.		NOS. REQD.
	W	HT	W	HT	
W1	47.5"	47.5"	48"	48"	04
W2	35.5"	35.5"	36"	36"	03
W3	23.5"	23.5"	24"	24"	02


1 GROUND FLOOR PLAN
Scale 1"=1/4"

GROUND FLOOR PLAN

DESIGN: Desert Skillion Platinum	ADDRESS USA	S.P.	ISSUE:	REV	DATE	DESCRIPTION	DRAWN	CHECKED
STAGED PLAN: PRELIMINARY		SCALE @ A3						
CLIENT:	USE FIGURED DIMENSIONS AT ALL TIMES. REFER ANY ENQUIRES TO BUILDING CONTRACTOR. ALL DIMENSIONS TO BE VERIFIED ON SITE PRIOR TO CONSTRUCTION. ALL WORK TO COMPLY WITH LOCAL AUTHORITY REGULATIONS.	DWG NO: AR-001	LAND AREA:					

PRELIM - NOT FOR CONSTRUCTION



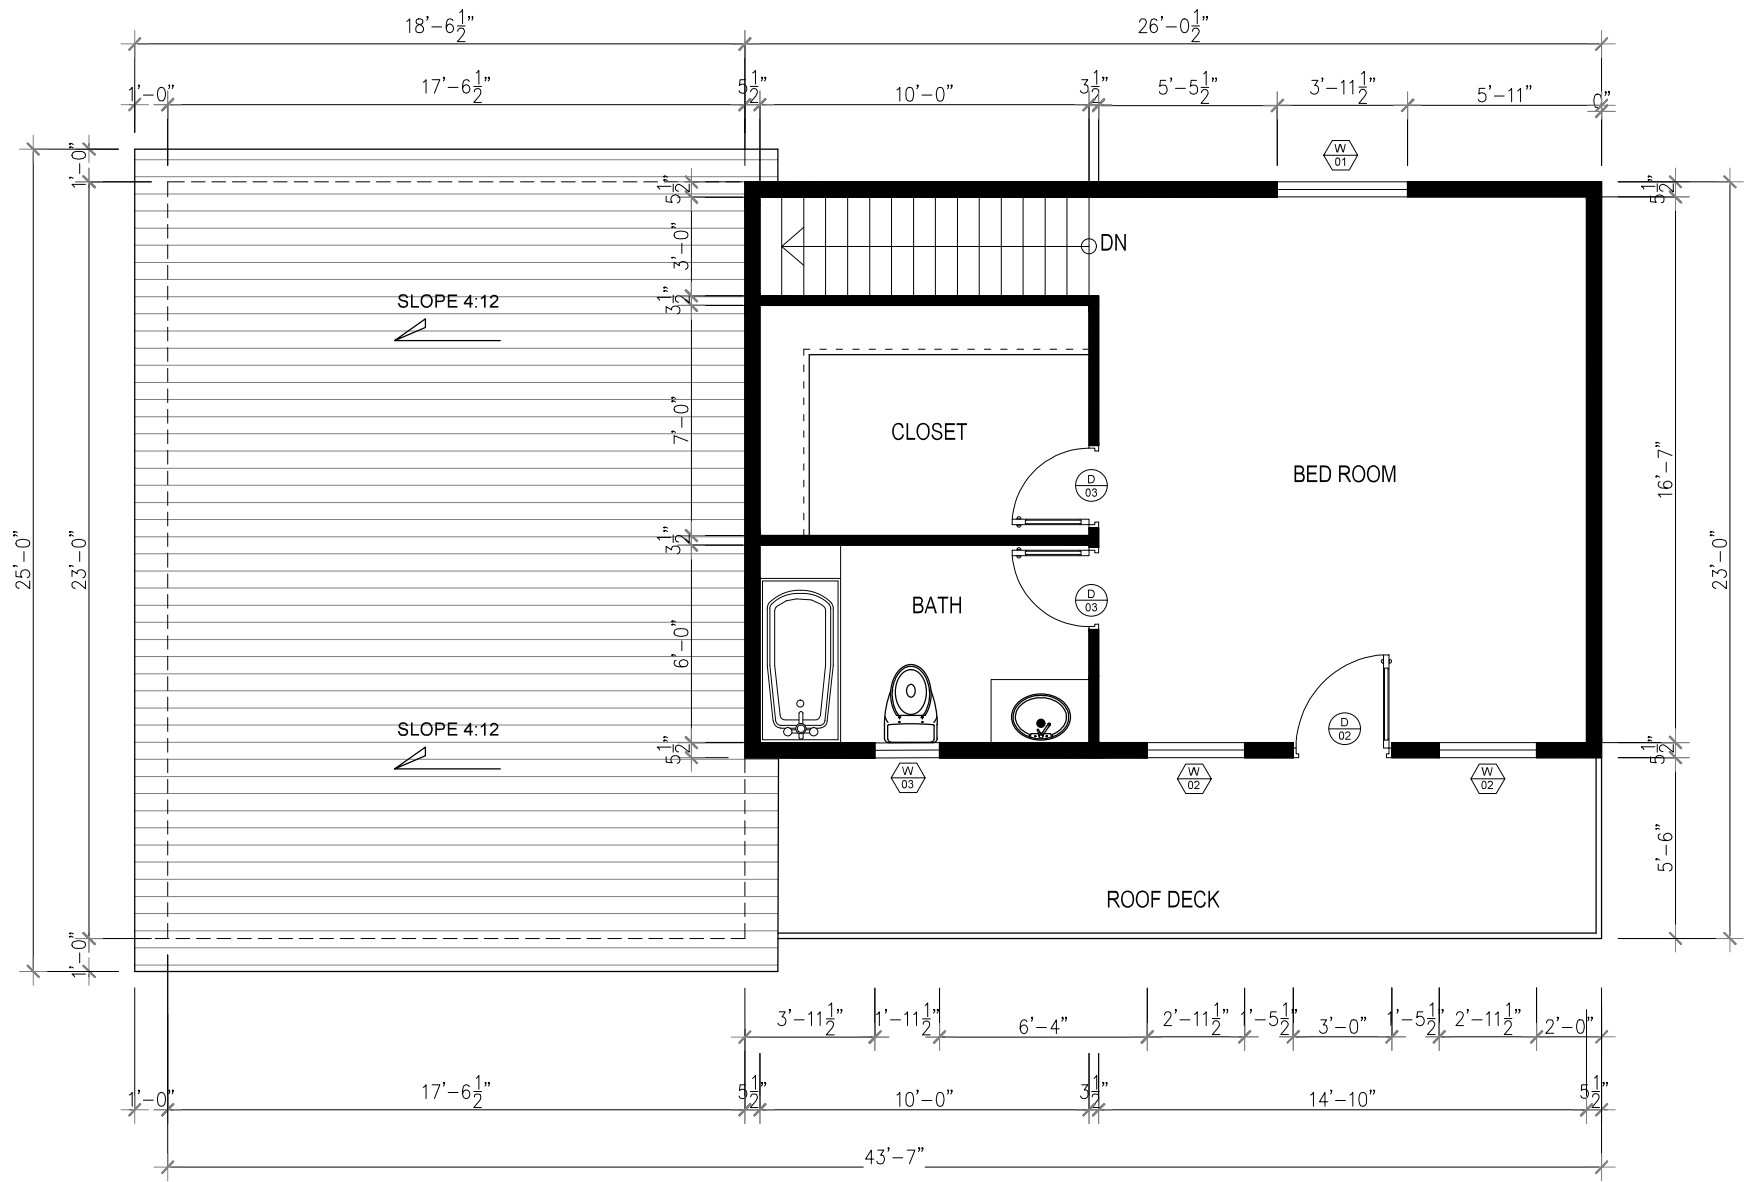


2 UPPER FLOOR PLAN
Scale 1"=1/4"

UPPER FLOOR PLAN

DESIGN: Desert Skillion Platinum	ADDRESS USA	S.P.	ISSUE:	REV	DATE	DESCRIPTION	DRAWN	CHECKED
STAGED PLAN PRELIMINARY		SCALE @ A3						
CLIENT:	USE FIGURED DIMENSIONS AT ALL TIMES. REFER ANY ENQUIRIES TO BUILDING CONTRACTOR. ALL DIMENSIONS TO BE VERIFIED ON SITE PRIOR TO CONSTRUCTION. ALL WORK TO COMPLY WITH LOCAL AUTHORITY REGULATIONS.	DWG NO: AR-002	LAND AREA:					

PRELIM - NOT FOR CONSTRUCTION



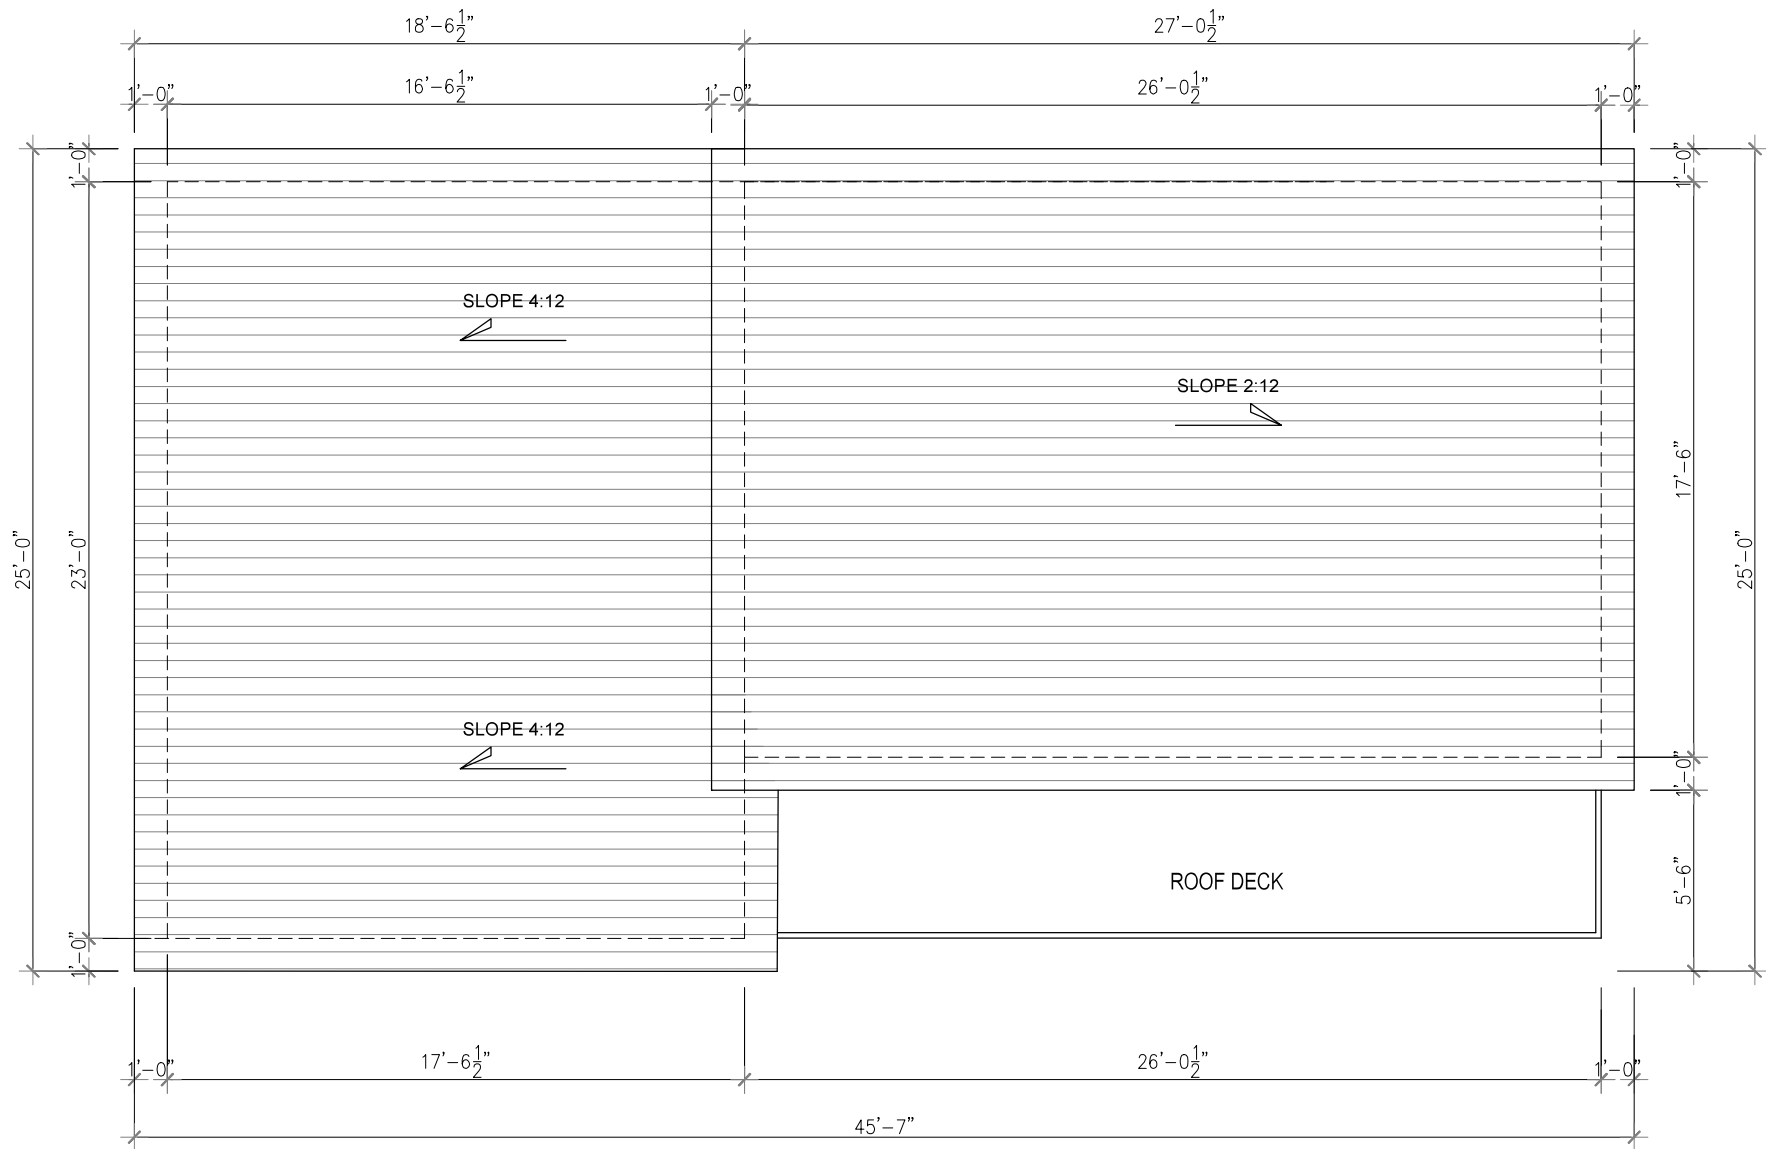

1 UPPER FLOOR PLAN
Scale 1'=1/4"

ROOF FLOOR PLAN


DESIGN: Desert Skillion Platinum	ADDRESS USA	S.P.	ISSUE:	REV	DATE	DESCRIPTION	DRAWN	CHECKED
STAGED PLAN: PRELIMINARY		SCALE @ A3						
CLIENT:	USE FIGURED DIMENSIONS AT ALL TIMES. REFER ANY ENQUIRIES TO BUILDING CONTRACTOR. ALL DIMENSIONS TO BE VERIFIED ON SITE PRIOR TO CONSTRUCTION. ALL WORK TO COMPLY WITH LOCAL AUTHORITY REGULATIONS.	DWG NO: AR-003	LAND AREA:					

PRELIM - NOT FOR CONSTRUCTION







1 FRONT ELEVATION
Scale 1"=1/8"

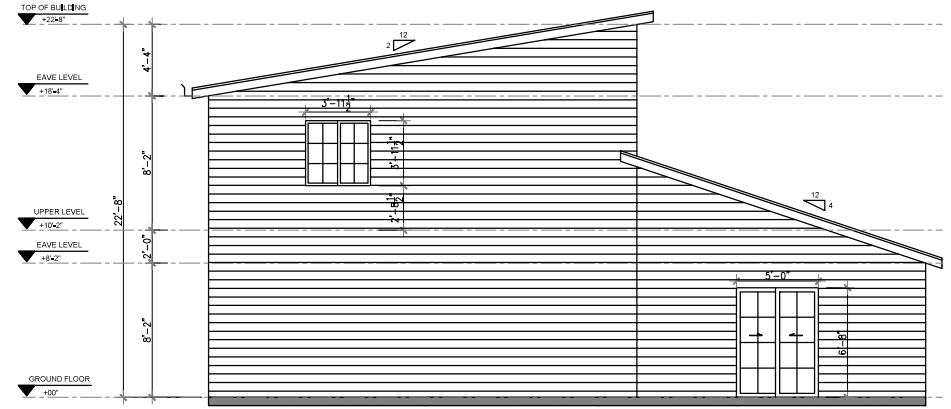

2 REAR ELEVATION
Scale 1"=1/8"

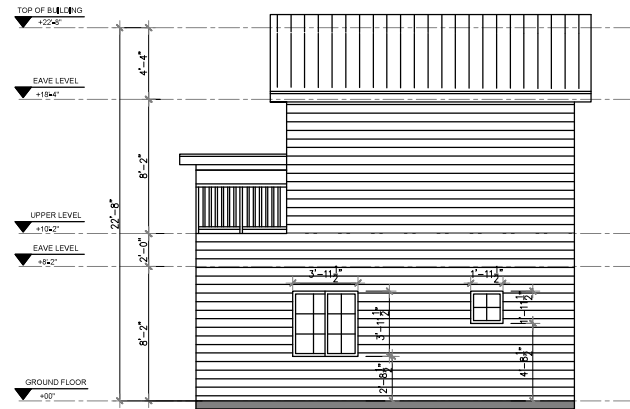

3 RIGHT SIDE ELEVATION
Scale 1"=1/8"

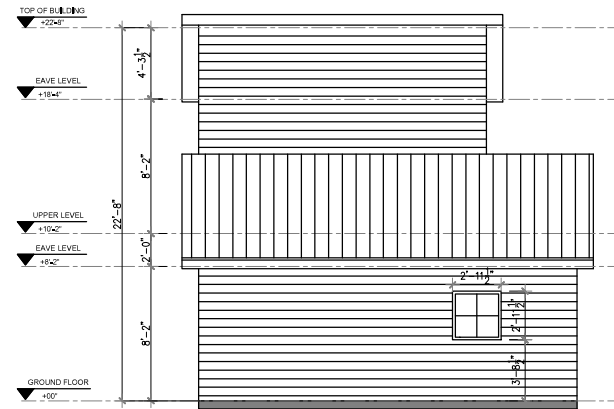

4 LEFT SIDE ELEVATION
Scale 1"=1/8"

ELEVATIONS

DESIGN: Desert Skillion Platinum	ADDRESS USA	S.P.	ISSUE:	REV	DATE	DESCRIPTION	DRAWN	CHECKED
STAGED PLAN PRELIMINARY		SCALE @ A3						
CLIENT:	USE FIGURED DIMENSIONS AT ALL TIMES. REFER ANY ENQUIRES TO BUILDING CONTRACTOR, ALL DIMENSIONS TO BE VERIFIED ON SITE PRIOR TO CONSTRUCTION, ALL WORK TO COMPLY WITH LOCAL AUTHORITY REGULATIONS.	DWG NO: AR-004	LAND AREA:					

PRELIM - NOT FOR CONSTRUCTION



Drawings are not to scale. Colors and materials indicative only and are subject to change



Ground Floor



Upper Floor

Options available

- For any modifications to the plans, please contact us at info@welldone1kithomes.com

Please refer to the floor plans for recommendations on your interior layout.

Website : www.welldone1kithomes.com

Email : info@welldone1kithomes.com

DESIGN: Desert Skillion Platinum	STAGED PLAN:: PRELIMINARY	ADDRESS: US	USE FIGURED DIMENSIONS AT ALL TIMES. REFER ANY ENQUIRES TO BUILDING CONTRACTOR. ALL DIMENSIONS TO BE VERIFIED ON SITE PRIOR TO CONSTRUCTION. ALL WORK TO COMPLY WITH LOCAL AUTHORITY REGULATIONS.
--	-------------------------------------	-----------------------	---

PRELIMINARY DESIGN-
Not for construction

