


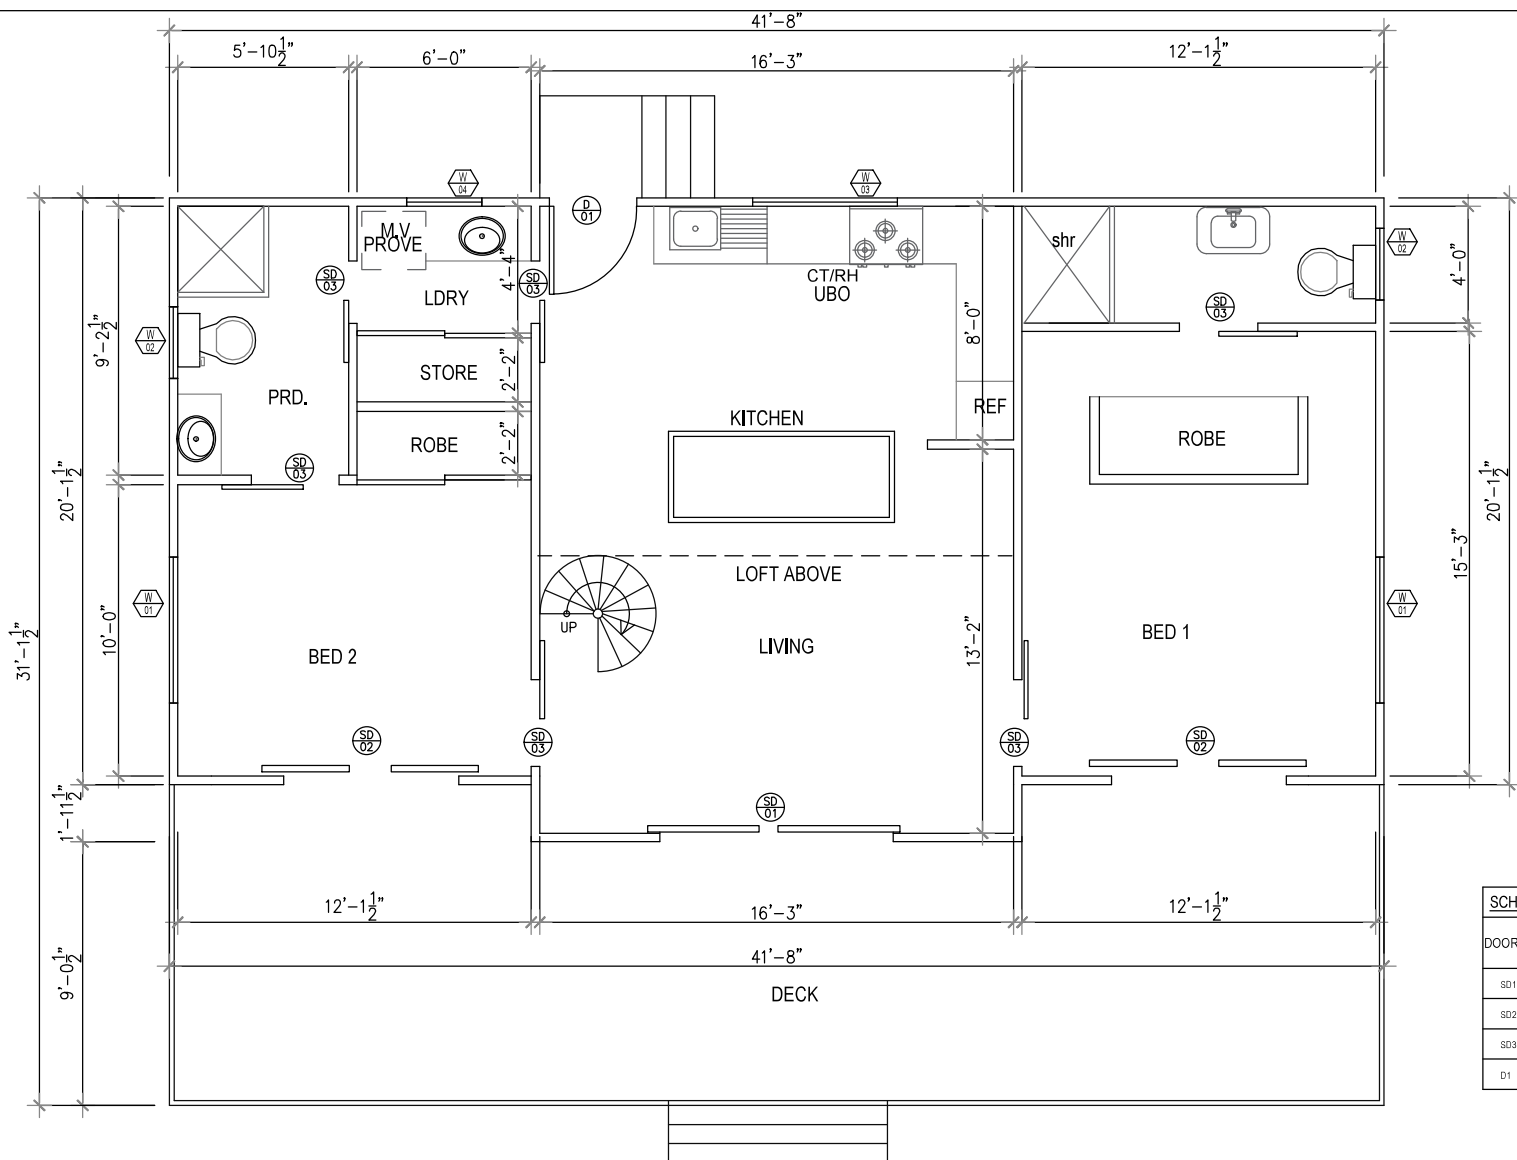

FAIRVIEW 2BD 2BA 1078 SQ.FT.





AREA SCHEDULE

KITCHEN AND DINING	371,67 SF
BED 1 WITH TOILET	250 SF
BED 02 WITH LDY/TOILET	250 SF
LOFT AREA	206,71 SF
DECK AREA	425,35 SF
TOTAL AREA	1503,73 SF

SCHEDULE OF DOORS

DOOR MK	STRUCT. OPNG.		NOS. REQD.
	W	HT	
SD1	80"	80"	01
SD2	72"	80"	02
SD3	36"	80"	04
D1	36"	80"	01

SCHEDULE OF WINDOWS


WINDOW MK	STRUCT. OPNG.		NOS. REQD.
	W	HT	
W1	60"	48"	02
W2	28,5"	35,5"	02
W3	68,5"	35,5"	01
W4	31"	13,5"	01
W5	31,75"	13,75"	04
W6	24"	24"	01

GROUND FLOOR PLAN

DESIGN: FAIRVIEW	ADDRESS: USA	S.P.:	ISSUE:	REV	DATE	DESCRIPTION	DRAWN	CHECKED
STAGED PLAN: PRELIMINARY		SCALE: @ A3						
CLIENT:	USE FIGURED DIMENSIONS AT ALL TIMES. REFER ANY ENQUIRIES TO BUILDING CONTRACTOR. ALL DIMENSIONS TO BE VERIFIED ON SITE PRIOR TO CONSTRUCTION. ALL WORK TO COMPLY WITH LOCAL AUTHORITY REGULATIONS.	DWG NO: AR-001	LAND AREA:					

PRELIM - NOT FOR CONSTRUCTION



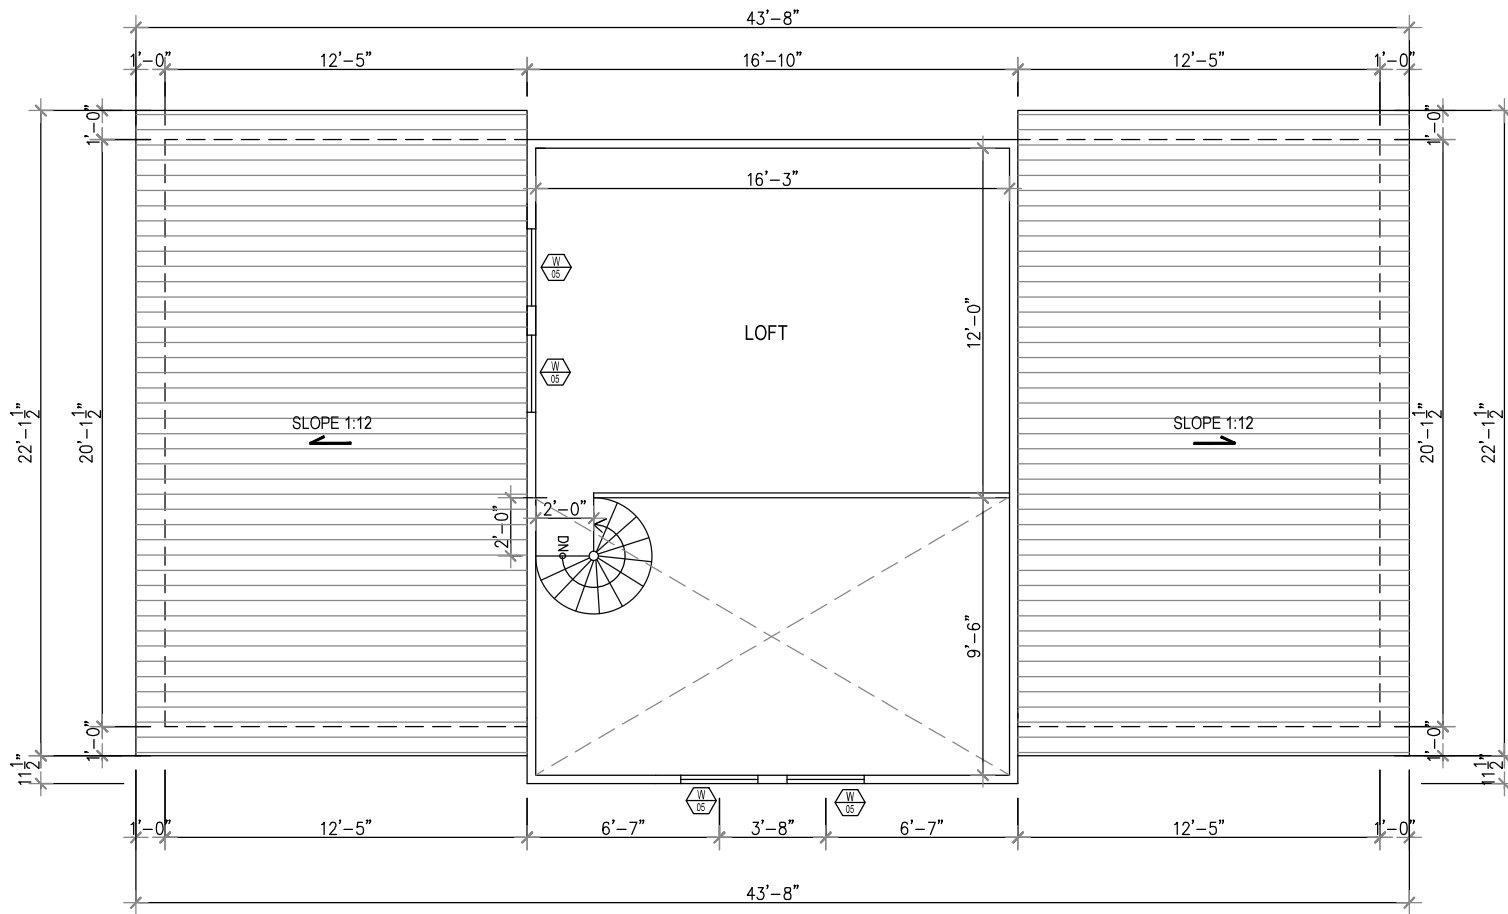


1 LOFT FLOOR PLAN
Scale 1"=1/4"

LOFT FLOOR PLAN

DESIGN: FAIRVIEW	ADDRESS USA	S.P.:	ISSUE:	REV.	DATE	DESCRIPTION	DRAWN	CHECKED
STAGED PLAN: PRELIMINARY		SCALE @ A3						
CLIENT:	USE FIGURED DIMENSIONS AT ALL TIMES. REFER ANY ENQUIRIES TO BUILDING CONTRACTOR. ALL DIMENSIONS TO BE VERIFIED ON SITE PRIOR TO CONSTRUCTION. ALL WORK TO COMPLY WITH LOCAL AUTHORITY REGULATIONS.	DWG NO: AR-002	LAND AREA:					

PRELIM - NOT FOR CONSTRUCTION



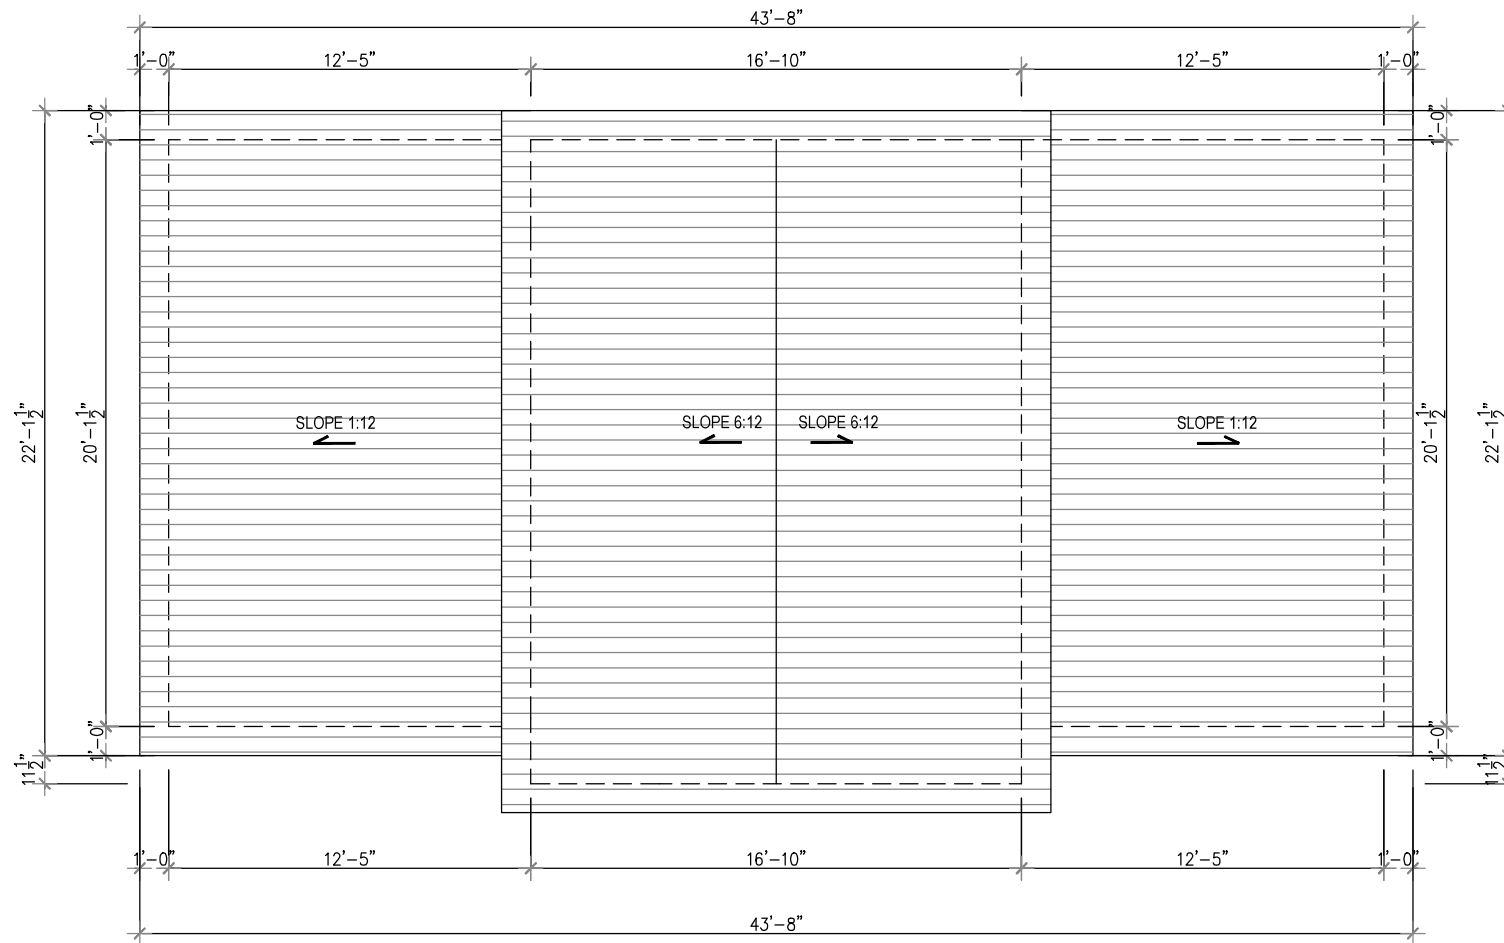



1 ROOF FLOOR PLAN
Scale 1"=1/4"

ROOF PLAN

DESIGN: FAIRVIEW	ADDRESS USA	S.P.:	ISSUE:	REV	DATE	DESCRIPTION	DRAWN	CHECKED
STAGED PLAN: PRELIMINARY		SCALE @ A3						
CLIENT:	USE FIGURED DIMENSIONS AT ALL TIMES. REFER ANY ENQUIRIES TO BUILDING CONTRACTOR. ALL DIMENSIONS TO BE VERIFIED ON SITE PRIOR TO CONSTRUCTION. ALL WORK TO COMPLY WITH LOCAL AUTHORITY REGULATIONS.	DWG NO: AR-003	LAND AREA:					

PRELIM - NOT FOR CONSTRUCTION



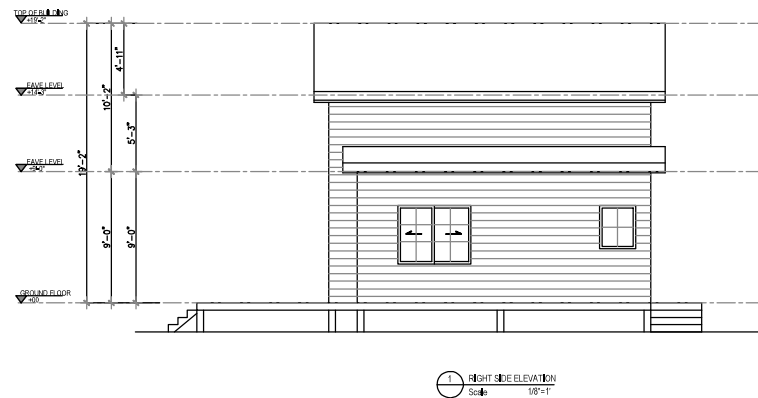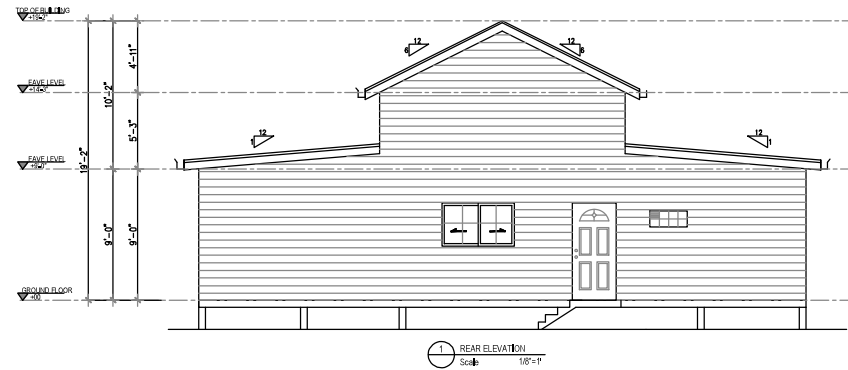

ELEVATIONS

DESIGN: FAIRVIEW	ADDRESS USA	S.P.	ISSUE:	REV	DATE	DESCRIPTION	DRAWN	CHECKED
STAGED PLAN: PRELIMINARY		SCALE @ A3						
CLIENT:	USE FIGURED DIMENSIONS AT ALL TIMES. REFER ANY ENQUIRIES TO BUILDING CONTRACTOR. ALL DIMENSIONS TO BE VERIFIED ON SITE PRIOR TO CONSTRUCTION. ALL WORK TO COMPLY WITH LOCAL AUTHORITY REGULATIONS.	DWG NO: AR-004	LAND AREA:					


PRELIM - NOT FOR CONSTRUCTION



Drawings are not to scale. Colors and materials indicative only and are subject to change

Options available

- For any modifications to the plans, please contact us at info@welldone1kithomes.com

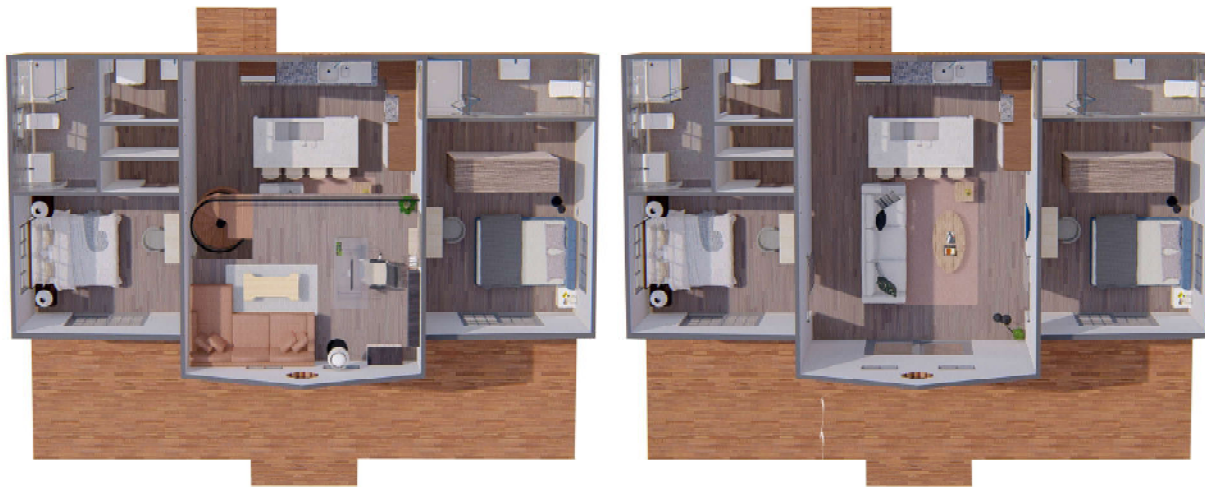

Ground Floor and Loft above

Ground Floor

Please refer to the floor plans for recommendations on your interior layout.

Website : www.welldone1kithomes.com

Email : info@welldone1kithomes.com

DESIGN: THE FAIRVIEW	STAGED PLAN:: PRELIMINARY	ADDRESS: US	USE FIGURED DIMENSIONS AT ALL TIMES. REFER ANY ENQUIRES TO BUILDING CONTRACTOR. ALL DIMENSIONS TO BE VERIFIED ON SITE PRIOR TO CONSTRUCTION. ALL WORK TO COMPLY WITH LOCAL AUTHORITY REGULATIONS.
--------------------------------	-------------------------------------	-----------------------	---

PRELIMINARY DESIGN-
Not for construction

