




GETAWAY COMPLEX WITH OFFICE 2BD 4BA 1606 SQ.FT.



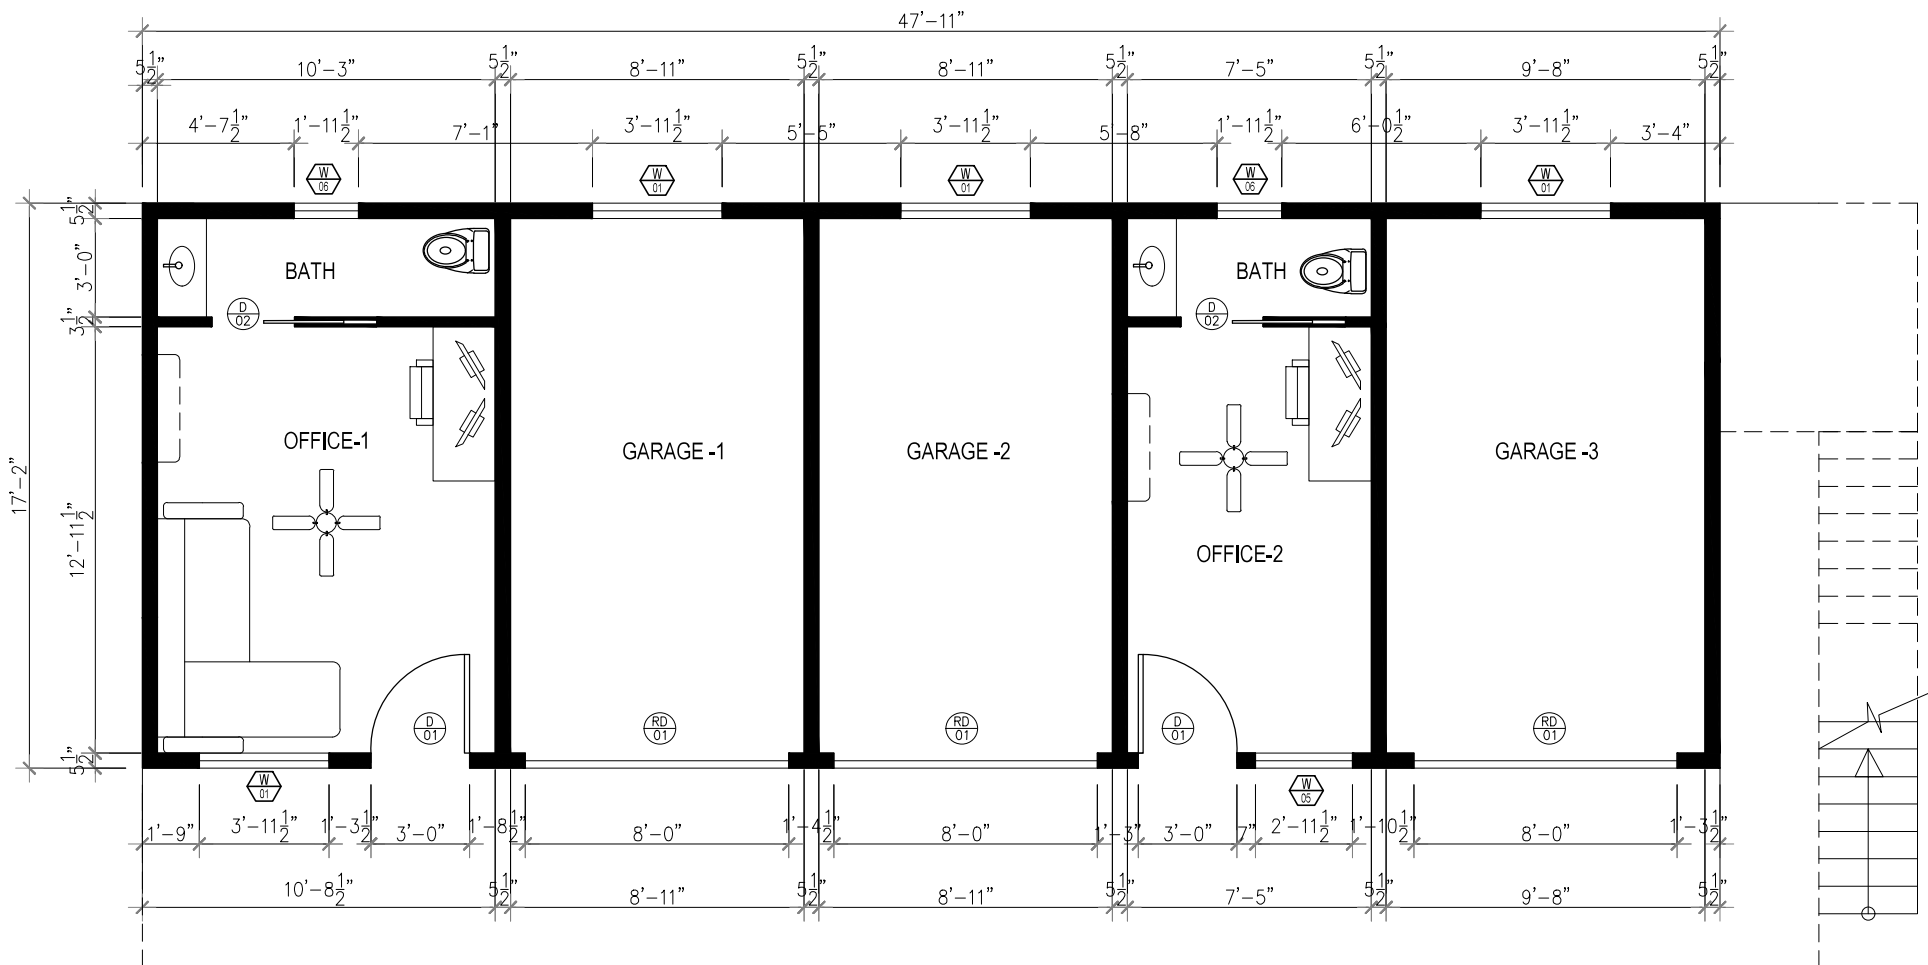

1 GROUND FLOOR PLAN
Scale 1"=1/4"

AREA SCHEDULE	
OFFICE - 1 WITH BATH	166.82 SF
OFFICE - 2 WITH BATH	120.31 SF
GARAGE -1,2 AND 3	446.81 SF
LIVING,DINING,KITCHEN	371.80 SF
BED 1, CLOSET AND BATH	213.00 SF
BED 2 WITH CLOSET	166.82 SF
ROOF DECK ROOM	120.31 SF
TOTAL AREA	1605.87 SF
ROOF DECK	173.96 SF

SCHEDULE OF DOORS					
DOOR MK	UNIT SIZE		ROUGH OPENING		NOS. REQD.
	W	HT	W	HT	
D1	36"	80"	38"	82"	06
D2	60"	80"	60"	83"	05
D3	30"	80"	32"	82"	05
D4	80"	80"	82"	82"	02
SD	72"	80"	60,75"	80,75"	01
RD	96"	96"	-	-	03


SCHEDULE OF WINDOWS					
WINDOW MK	UNIT SIZE		ROUGH OPENING		NOS. REQD.
	W	HT	W	HT	
W1	47.5"	47.5"	48"	48"	04
W2	59.5"	47.5"	60"	48"	01
W3	47.5"	35.5"	48"	36"	01
W4	59.5"	59.5"	60"	60"	02
W5	35.5"	47.5"	36"	48"	01
W6	23.5"	23.5"	24"	24"	04

GROUND FLOOR PLAN

DESIGN: GETAWAY COMPLEX WITH OFFICE	ADDRESS USA	S.P.	ISSUE:	REV	DATE	DESCRIPTION	DRAWN	CHECKED
STAGED PLAN: PRELIMINARY		SCALE @ A3						
CLIENT:	USE FIGURED DIMENSIONS AT ALL TIMES, REFER ANY ENQUIRES TO BUILDING CONTRACTOR, ALL DIMENSIONS TO BE VERIFIED ON SITE PRIOR TO CONSTRUCTION, ALL WORK TO COMPLY WITH LOCAL AUTHORITY REGULATIONS.	DWG NO: AR-001	LAND AREA:					

PRELIM - NOT FOR CONSTRUCTION



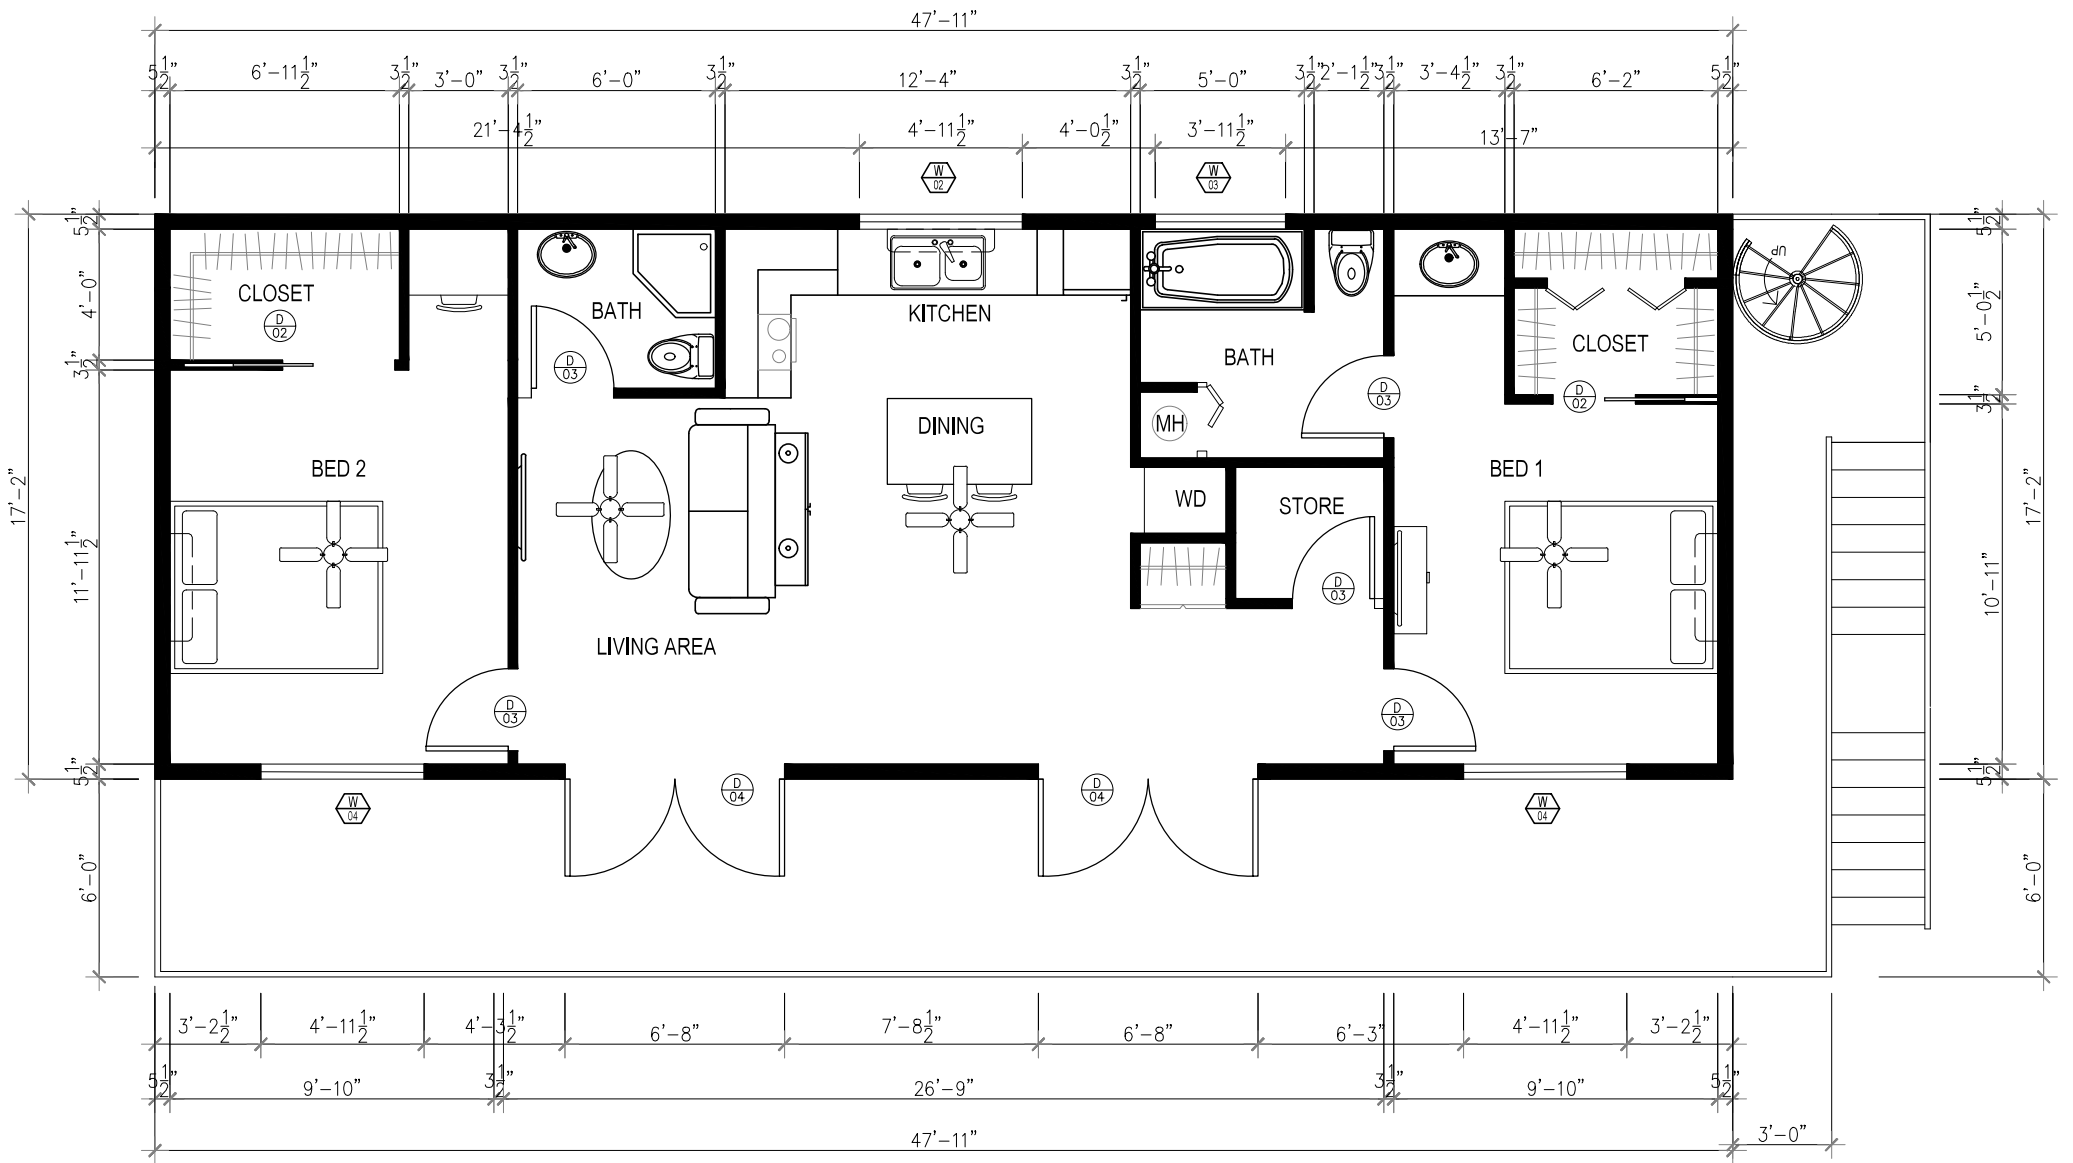


1 FIRST FLOOR PLAN
Scale 1"=1/4"

FIRST FLOOR PLAN

DESIGN: GETAWAY COMPLEX WITH OFFICE	ADDRESS USA	S.P.	ISSUE:	REV	DATE	DESCRIPTION	DRAWN	CHECKED
STAGED PLAN: PRELIMINARY		SCALE @ A3						
CLIENT:	USE FIGURED DIMENSIONS AT ALL TIMES, REFER ANY ENQUIRIES TO BUILDING CONTRACTOR, ALL DIMENSIONS TO BE VERIFIED ON SITE PRIOR TO CONSTRUCTION, ALL WORK TO COMPLY WITH LOCAL AUTHORITY REGULATIONS.	DWG NO: AR-002	LAND AREA:					

PRELIM - NOT FOR CONSTRUCTION



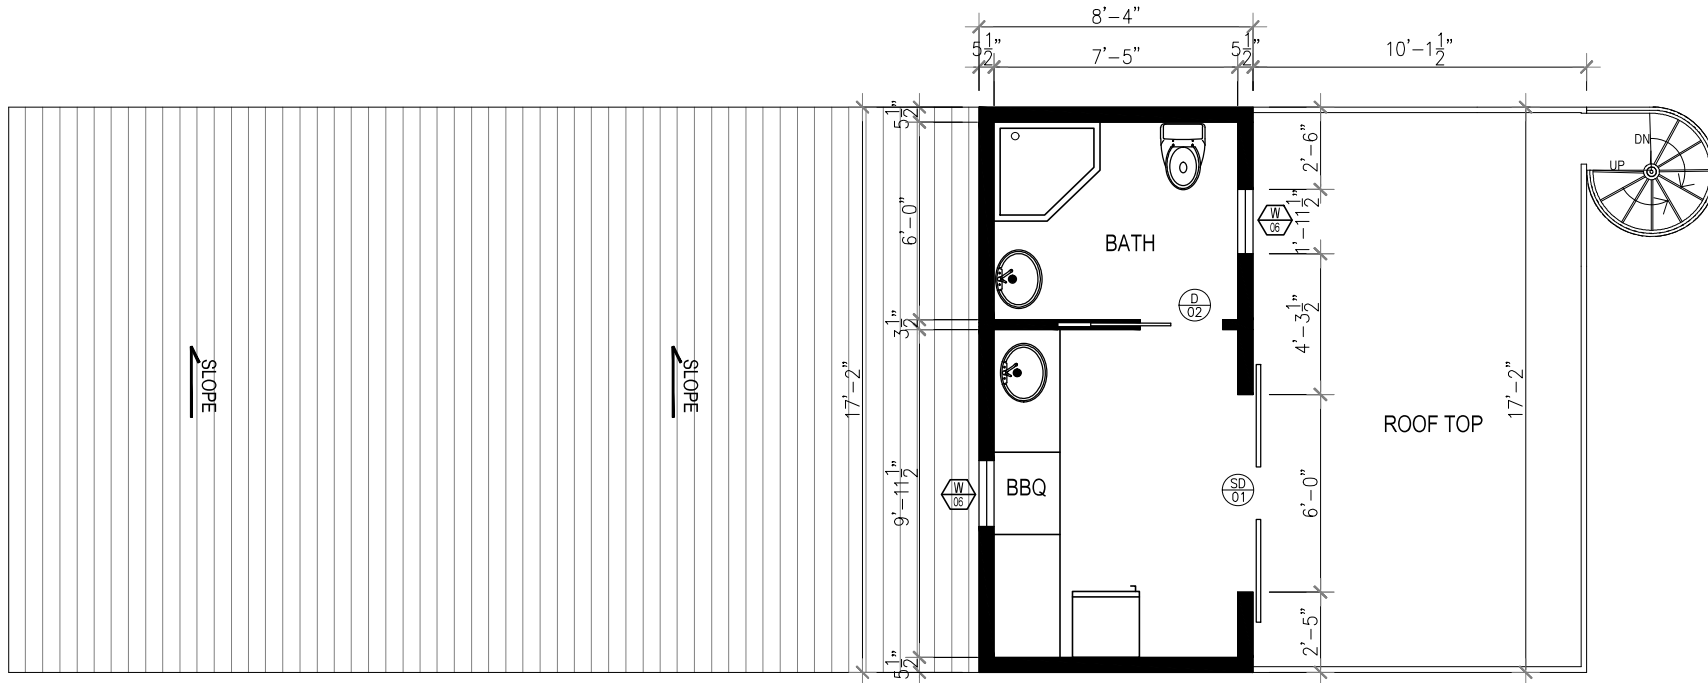

1 ROOF FLOOR PLAN
Scale 1'=1/4"

ROOF FLOOR PLAN


DESIGN:	ADDRESS	S.P.:	ISSUE:	REV	DATE	DESCRIPTION	DRAWN	CHECKED
GETAWAY COMPLEX WITH OFFICE	USA							
STAGED PLAN: PRELIMINARY		SCALE @ A3						
CLIENT:	USE FIGURED DIMENSIONS AT ALL TIMES, REFER ANY ENQUIRIES TO BUILDING CONTRACTOR, ALL DIMENSIONS TO BE VERIFIED ON SITE PRIOR TO CONSTRUCTION, ALL WORK TO COMPLY WITH LOCAL AUTHORITY REGULATIONS.	DWG NO: AR-003	LAND AREA:					

PRELIM - NOT FOR CONSTRUCTION







1 FRONT ELEVATION
Scale 1"=1/4"

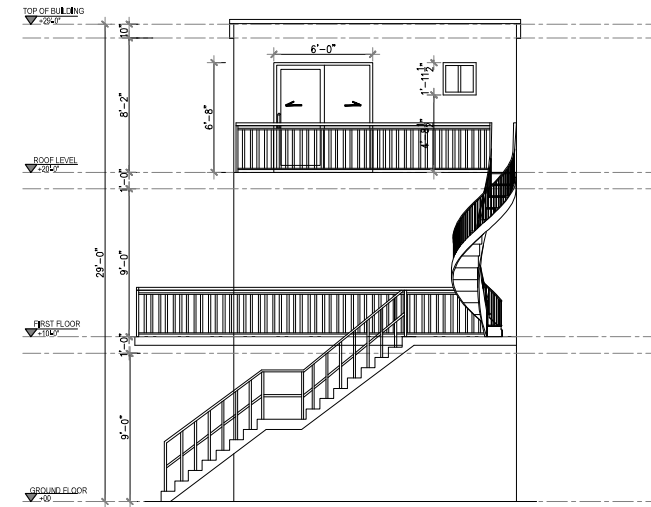

3 RIGHT SIDE ELEVATION
Scale 1"=1/4"

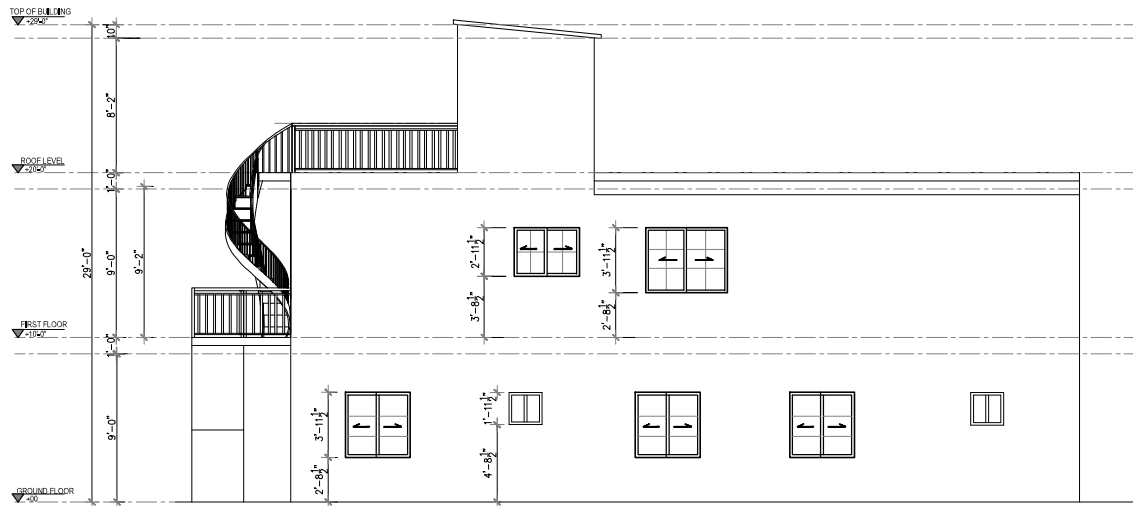

2 REAR ELEVATION
Scale 1"=1/4"

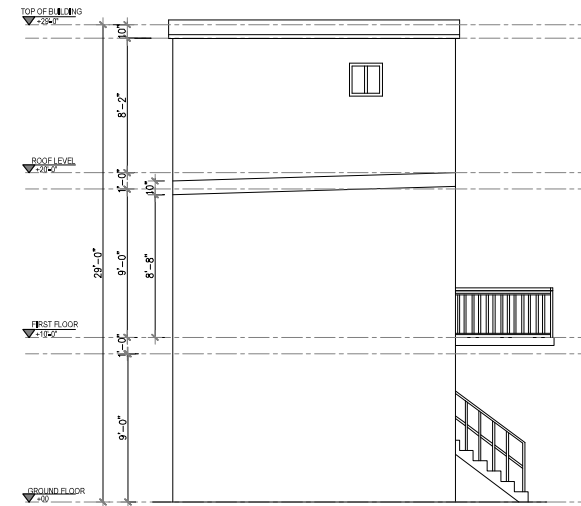

4 LEFT SIDE ELEVATION
Scale 1"=1/4"

ELEVATIONS

DESIGN: GETAWAY COMPLEX WITH OFFICE	ADDRESS USA	S.P.	ISSUE:	REV	DATE	DESCRIPTION	DRAWN	CHECKED
STAGED PLAN: PRELIMINARY		SCALE @ A3						
CLIENT:	USE FIGURED DIMENSIONS AT ALL TIMES, REFER ANY ENQUIRES TO BUILDING CONTRACTOR, ALL DIMENSIONS TO BE VERIFIED ON SITE PRIOR TO CONSTRUCTION, ALL WORK TO COMPLY WITH LOCAL AUTHORITY REGULATIONS.	DWG NO: AR-004	LAND AREA:					

PRELIM - NOT FOR CONSTRUCTION



Drawings are not to scale. Colors and materials indicative only and are subject to change



Ground Floor

Second Floor



Roof top

Options available

- For any modifications to the plans, please contact us at info@welldone1kithomes.com

Please refer to the floor plans for recommendations on your interior layout.

Website : www.welldone1kithomes.com

Email : info@welldone1kithomes.com

DESIGN: GETAWAY COMPLEX WITH OFFICE	STAGED PLAN:: PRELIMINARY	ADDRESS: US	USE FIGURED DIMENSIONS AT ALL TIMES. REFER ANY ENQUIRES TO BUILDING CONTRACTOR. ALL DIMENSIONS TO BE VERIFIED ON SITE PRIOR TO CONSTRUCTION. ALL WORK TO COMPLY WITH LOCAL AUTHORITY REGULATIONS.
---	-------------------------------------	-----------------------	---

PRELIMINARY DESIGN-
Not for construction

