




ROSE COTTAGE VILLA 2BD 1.5BA 594 SQ.FT.



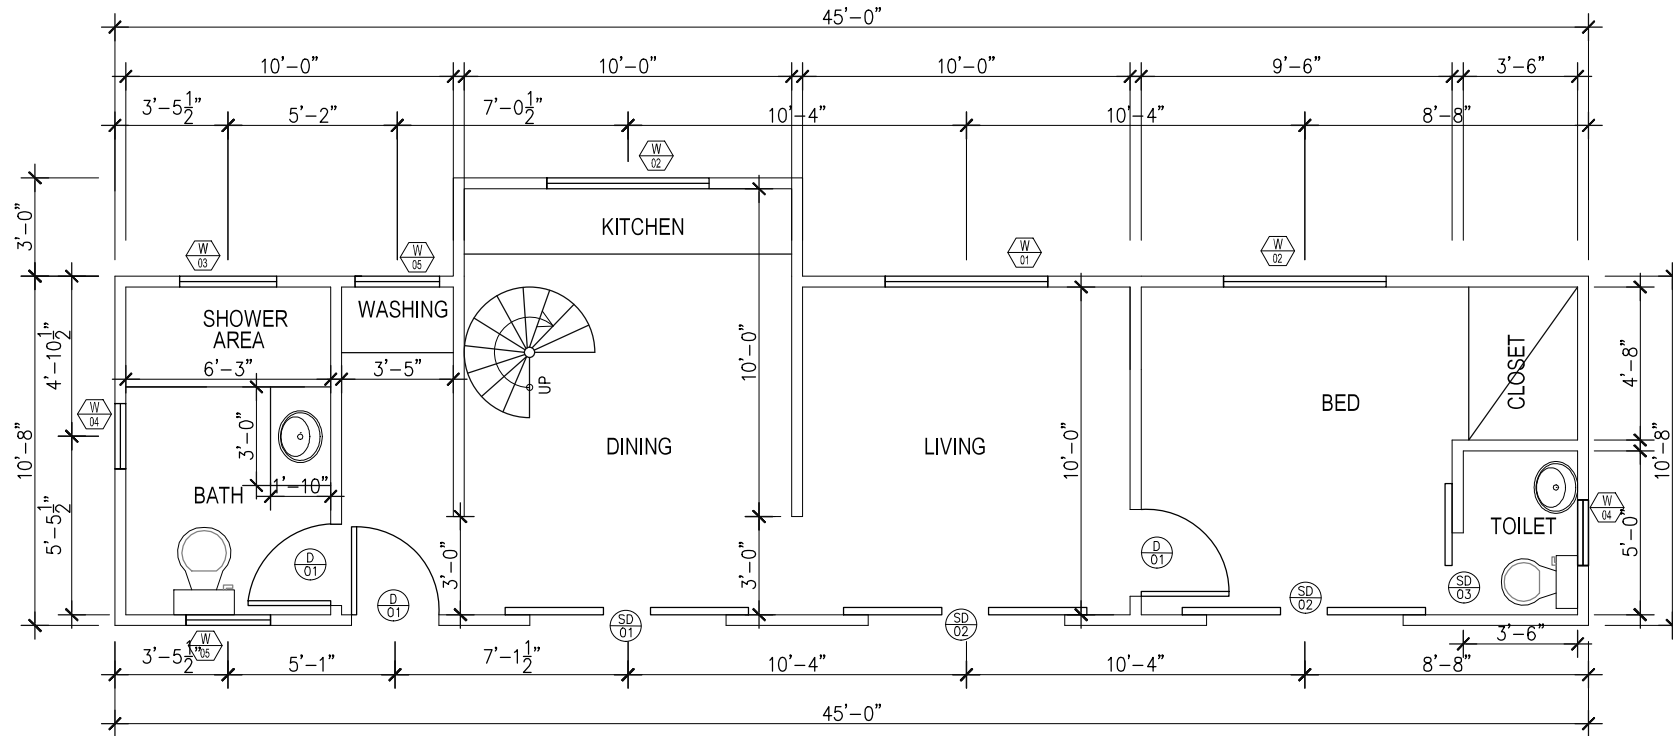

1 GROUND FLOOR PLAN
Scale 1'=1/4"

AREA SCHEDULE

LIVING AREA	110.2 SF
KITCHEN AND DINING	130 SF
TOILET AND LAUNDRY	110.2 SF
BED WITH TOILET	133.3 SF
LOFT	110.2 SF
TOTAL AREA	593.9 SF

SCHEDULE OF DOORS

DOOR MK	STRUCT. OPNG.		NOS. REQD.
	W	HT	
D1	32"	80"	03
SD1	96"	80"	01
SD2	72"	80"	02
SD3	30"	80"	01

SCHEDULE OF WINDOWS


DOOR MK	STRUCT. OPNG.		NOS. REQD.
	W	HT	
W1	59.1/2"	59.1/2"	01
W2	59.1/2"	47.1/2"	03
W3	35.5"	23.5"	01
W4	24"	24"	03
W5	31"	13.5"	02

GROUND FLOOR PLAN

DESIGN: ROSE COTTAGE VILLA	ADDRESS USA	S.P.	ISSUE:	REV	DATE	DESCRIPTION	DRAWN	CHECKED
STAGED PLAN: PRELIMINARY		SCALE @ A3						
CLIENT:	USE FIGURED DIMENSIONS AT ALL TIMES. REFER ANY ENQUIRES TO BUILDING CONTRACTOR. ALL DIMENSIONS TO BE VERIFIED ON SITE PRIOR TO CONSTRUCTION. ALL WORK TO COMPLY WITH LOCAL AUTHORITY REGULATIONS.	DWG NO. AR-001	LAND AREA:					

PRELIM - NOT FOR CONSTRUCTION



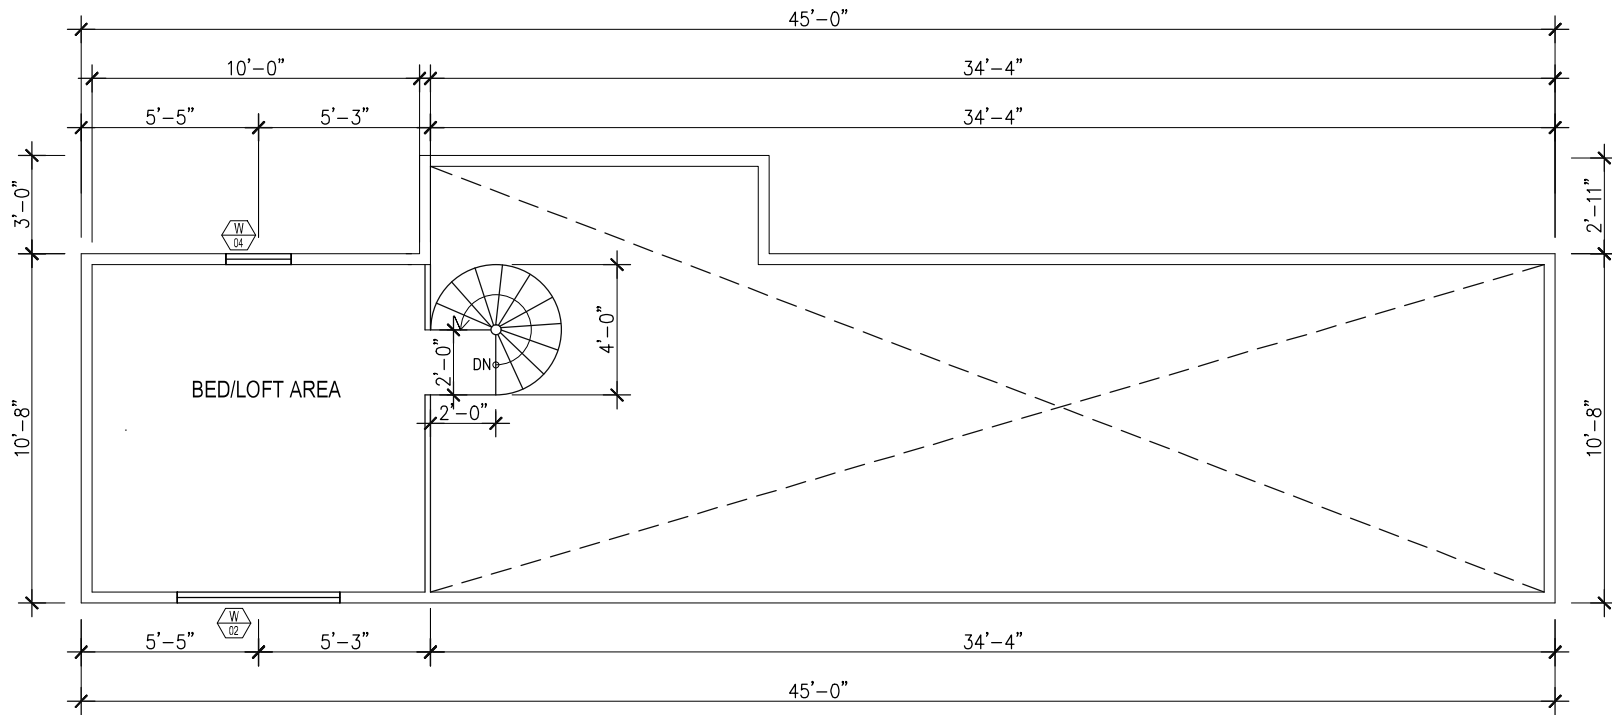


1 LOFT FLOOR PLAN
Scale 1'=1/4"

LOFT FLOOR PLAN

DESIGN: ROSE COTTAGE VILLA	ADDRESS USA	S.P.	ISSUE:	REV	DATE	DESCRIPTION	DRAWN	CHECKED
STAGED PLAN: PRELIMINARY		SCALE @ A3						
CLIENT:	USE FIGURED DIMENSIONS AT ALL TIMES. REFER ANY ENQUIRES TO BUILDING CONTRACTOR, ALL DIMENSIONS TO BE VERIFIED ON SITE PRIOR TO CONSTRUCTION, ALL WORK TO COMPLY WITH LOCAL AUTHORITY REGULATIONS.	DWG NO. AR-002	LAND AREA:					

PRELIM - NOT FOR CONSTRUCTION



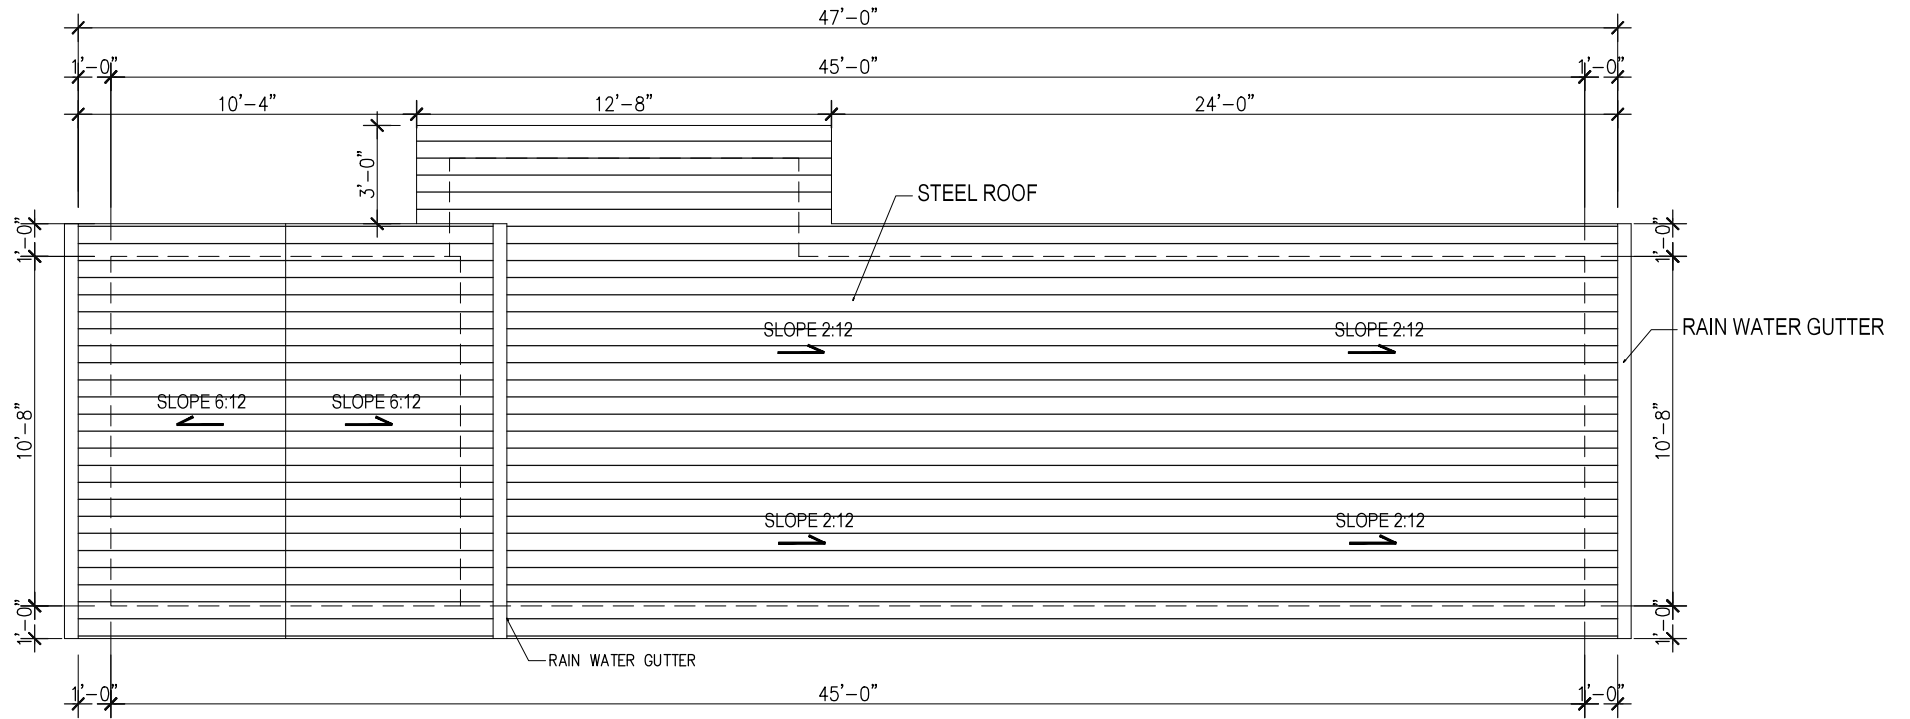


1 ROOF FLOOR PLAN
Scale 1"=1/4"

ROOF PLAN


DESIGN: ROSE COTTAGE VILLA	ADDRESS USA	S.P.	ISSUE:	REV	DATE	DESCRIPTION	DRAWN	CHECKED
STAGED PLAN: PRELIMINARY		SCALE @ A3						
CLIENT:	USE FIGURED DIMENSIONS AT ALL TIMES. REFER ANY ENQUIRES TO BUILDING CONTRACTOR, ALL DIMENSIONS TO BE VERIFIED ON SITE PRIOR TO CONSTRUCTION, ALL WORK TO COMPLY WITH LOCAL AUTHORITY REGULATIONS.	DWG NO. AR-003	LAND AREA:					

PRELIM - NOT FOR CONSTRUCTION




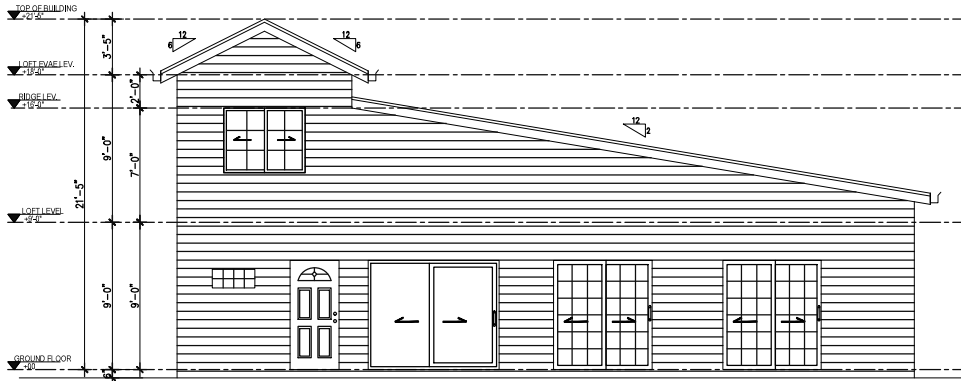


1 FRONT ELEVATION
Scale 1/8"=1'-0"

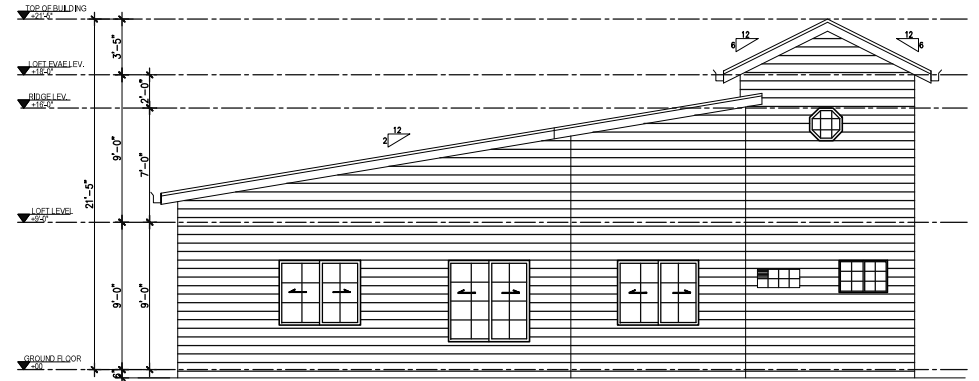

2 REAR ELEVATION
Scale 1/8"=1'-0"

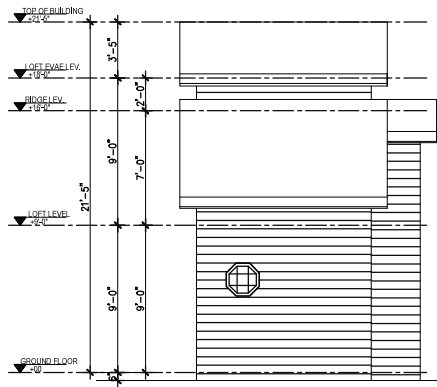

3 RIGHT ELEVATION
Scale 1/8"=1'-0"

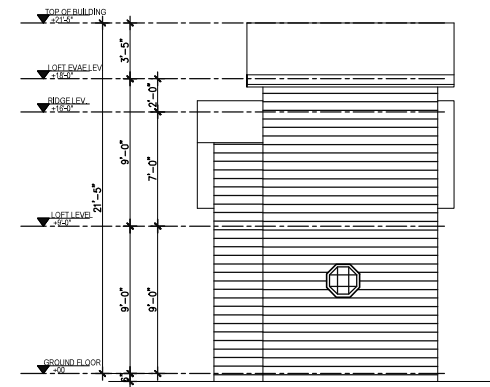

4 LEFT ELEVATION
Scale 1/8"=1'-0"

ELEVATIONS

DESIGN: ROSE COTTAGE VILLA	ADDRESS USA	S.P.	ISSUE:	REV	DATE	DESCRIPTION	DRAWN	CHECKED
STAGED PLAN: PRELIMINARY		SCALE @ A3						
CLIENT:	USE FIGURED DIMENSIONS AT ALL TIMES. REFER ANY ENQUIRES TO BUILDING CONTRACTOR, ALL DIMENSIONS TO BE VERIFIED ON SITE PRIOR TO CONSTRUCTION, ALL WORK TO COMPLY WITH LOCAL AUTHORITY REGULATIONS.	DWG NO. AR-004	LAND AREA:					

PRELIM - NOT FOR CONSTRUCTION





Drawings are not to scale. Colors and materials indicative only and are subject to change

Options available

- For any modifications to the plans, please contact us at info@welldone1kithomes.com

Please refer to the floor plans for recommendations on your interior layout.

Website : www.welldone1kithomes.com
 Email : info@welldone1kithomes.com

DESIGN: Rose Cottage Villa	STAGED PLAN:: PRELIMINARY	ADDRESS: US	USE FIGURED DIMENSIONS AT ALL TIMES. REFER ANY ENQUIRES TO BUILDING CONTRACTOR. ALL DIMENSIONS TO BE VERIFIED ON SITE PRIOR TO CONSTRUCTION. ALL WORK TO COMPLY WITH LOCAL AUTHORITY REGULATIONS.
-------------------------------	------------------------------	----------------	---

PRELIMINARY DESIGN-
Not for construction

