




WAVE COMFORT SUPREME 2BD 2BA 790 SQ.FT.



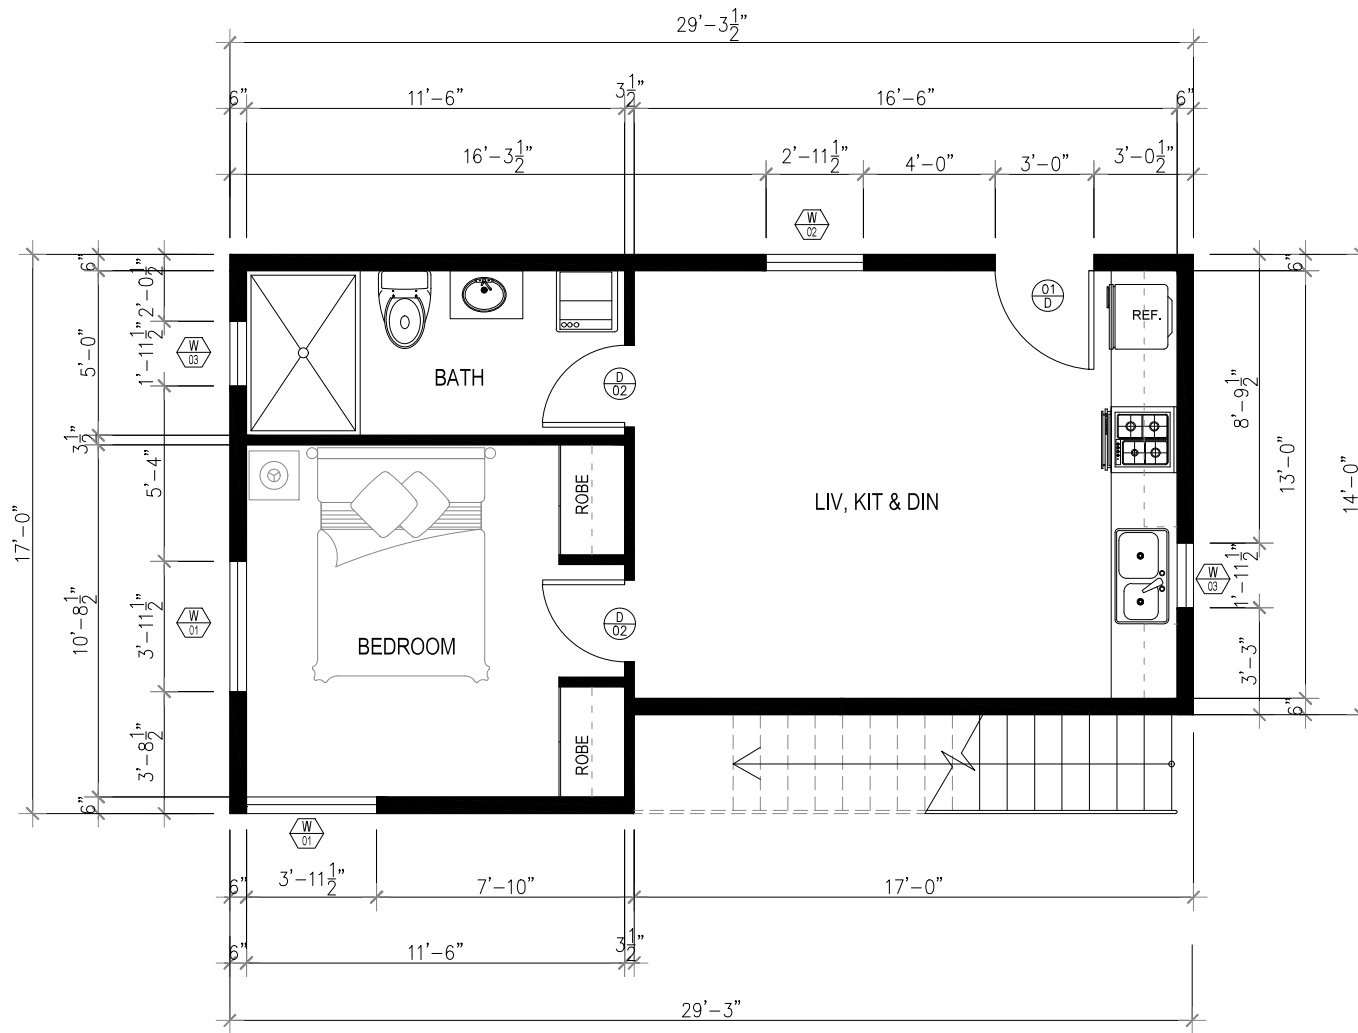

1 GROUND FLOOR PLAN
Scale 1"=1/4"

AREA SCHEDULE

| GROUND FLOOR | |
|----------------|------------------|
| LIV, KIT & DIN | 214.50 SF |
| BEDROOM 01 | 123.14 SF |
| BATH | 57.50 SF |
| FIRST FLOOR | |
| LIV, KIT & DIN | 214.50 SF |
| BEDROOM 01 | 123.14 SF |
| BATH | 57.50 SF |
| TOTAL | 790.28 SF |

SCHEDULE OF DOORS

| DOOR MK | UNIT SIZE | | ROUGH OPNG | | NOS. REQD. |
|---------|-----------|-----|------------|-----|------------|
| | W | HT | W | HT | |
| D1 | 36" | 80" | 38" | 82" | 02 |
| D2 | 30" | 80" | 32" | 82" | 04 |

SCHEDULE OF WINDOWS


| WINDOW MK | UNIT SIZE | | ROUGH OPNG | | NOS. REQD. |
|-----------|-----------|-------|------------|-----|------------|
| | W | HT | W | HT | |
| W1 | 47.5" | 47.5" | 48" | 48" | 05 |
| W2 | 35.5" | 35.5" | 36" | 36" | 02 |
| W3 | 23.5" | 23.5" | 24" | 24" | 04 |

GROUND FLOOR PLAN

| | | | | | | | | |
|---------------------------------|---|-------------------|------------|-----|------|-------------|-------|---------|
| DESIGN: Wave Comfort Supreme | ADDRESS USA | S.P. | ISSUE: | REV | DATE | DESCRIPTION | DRAWN | CHECKED |
| STAGED PLAN: PRELIMINARY | | SCALE @ A3 | | | | | | |
| CLIENT: | USE FIGURED DIMENSIONS AT ALL TIMES. REFER ANY ENQUIRES TO BUILDING CONTRACTOR. ALL DIMENSIONS TO BE VERIFIED ON SITE PRIOR TO CONSTRUCTION. ALL WORK TO COMPLY WITH LOCAL AUTHORITY REGULATIONS. | DWG NO: AR-001 | LAND AREA: | | | | | |

PRELIM - NOT FOR CONSTRUCTION



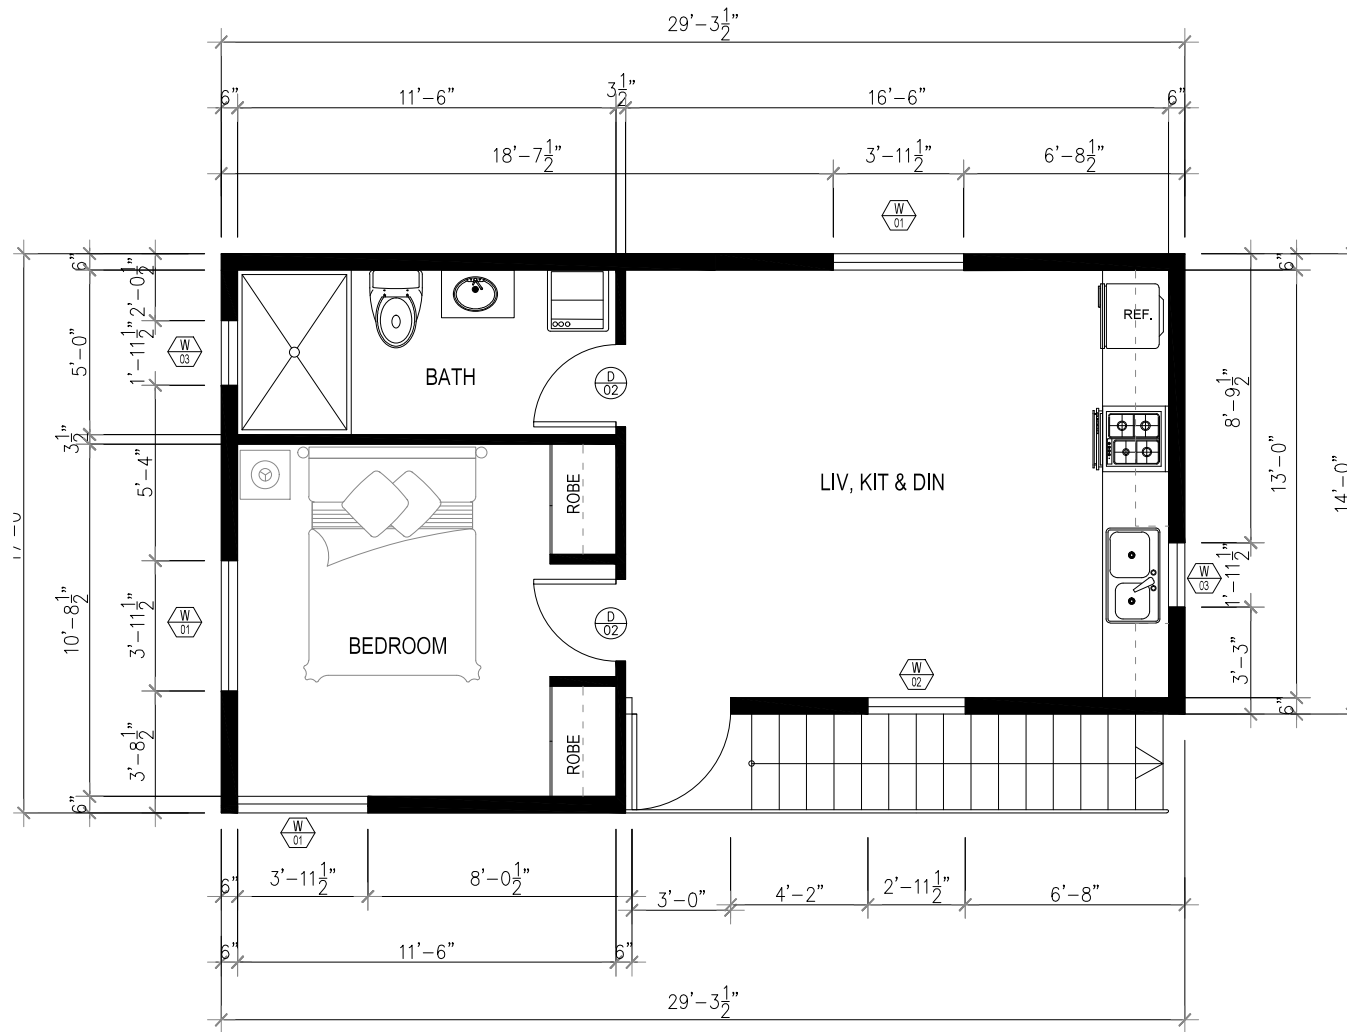

1 FIRST FLOOR PLAN
Scale 1"=1/4"

LOFT FLOOR PLAN


| | | | | | | | | |
|---------------------------------|---|-------------------|------------|-----|------|-------------|-------|---------|
| DESIGN: Wave Comfort Supreme | ADDRESS USA | S.P. | ISSUE: | REV | DATE | DESCRIPTION | DRAWN | CHECKED |
| STAGED PLAN: PRELIMINARY | | SCALE @ A3 | | | | | | |
| CLIENT: | USE FIGURED DIMENSIONS AT ALL TIMES. REFER ANY ENQUIRES TO BUILDING CONTRACTOR. ALL DIMENSIONS TO BE VERIFIED ON SITE PRIOR TO CONSTRUCTION. ALL WORK TO COMPLY WITH LOCAL AUTHORITY REGULATIONS. | DWG NO: AR-002 | LAND AREA: | | | | | |

PRELIM - NOT FOR CONSTRUCTION






1 FRONT ELEVATION
Scale 1/4" = 1'-0"

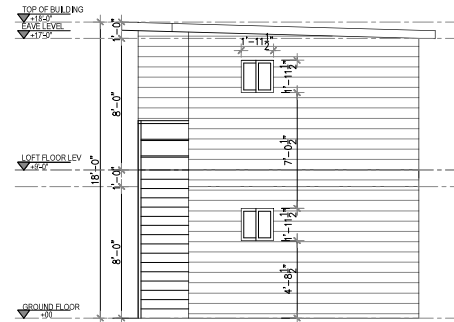

2 RIGHT SIDE ELEVATION
Scale 1/4" = 1'-0"



3 FRONT ELEVATION
Scale 1/4" = 1'-0"

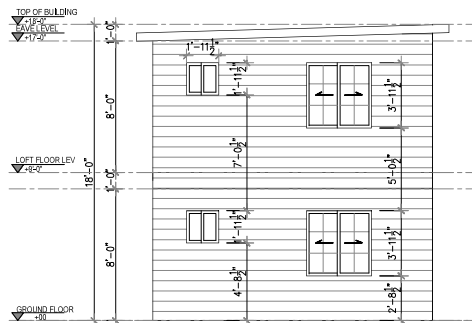

4 LEFT SIDE ELEVATION
Scale 1/4" = 1'-0"

ELEVATIONS

| DESIGN: | ADDRESS | S.P.: | ISSUE: | REV | DATE | DESCRIPTION | DRAWN | CHECKED |
|-----------------------------|---|-------------------|------------|-----|------|-------------|-------|---------|
| Wave Comfort Supreme | USA | | | | | | | |
| STAGED PLAN: PRELIMINARY | | SCALE @ A3 | | | | | | |
| CLIENT: | USE FIGURED DIMENSIONS AT ALL TIMES. REFER ANY ENQUIRES TO BUILDING CONTRACTOR, ALL DIMENSIONS TO BE VERIFIED ON SITE PRIOR TO CONSTRUCTION. ALL WORK TO COMPLY WITH LOCAL AUTHORITY REGULATIONS. | DWG NO: AR-003 | LAND AREA: | | | | | |

PRELIM - NOT FOR CONSTRUCTION





Second Floor



Ground Floor

Drawings are not to scale. Colors and materials indicative only and are subject to change

Options available

- For any modifications to the plans, please contact us at info@welldone1kithomes.com

Please refer to the floor plans for recommendations on your interior layout.

Website : www.welldone1kithomes.com

Email : info@welldone1kithomes.com

| | | | |
|--|-------------------------------------|-----------------------|---|
| DESIGN: WAVE COMFORT SUPREME | STAGED PLAN:: PRELIMINARY | ADDRESS: US | USE FIGURED DIMENSIONS AT ALL TIMES. REFER ANY ENQUIRES TO BUILDING CONTRACTOR. ALL DIMENSIONS TO BE VERIFIED ON SITE PRIOR TO CONSTRUCTION. ALL WORK TO COMPLY WITH LOCAL AUTHORITY REGULATIONS. |
|--|-------------------------------------|-----------------------|---|

PRELIMINARY DESIGN-
Not for construction

