




BUNGALOW SUPREME 4BD 3BA 1429 SQ.FT.

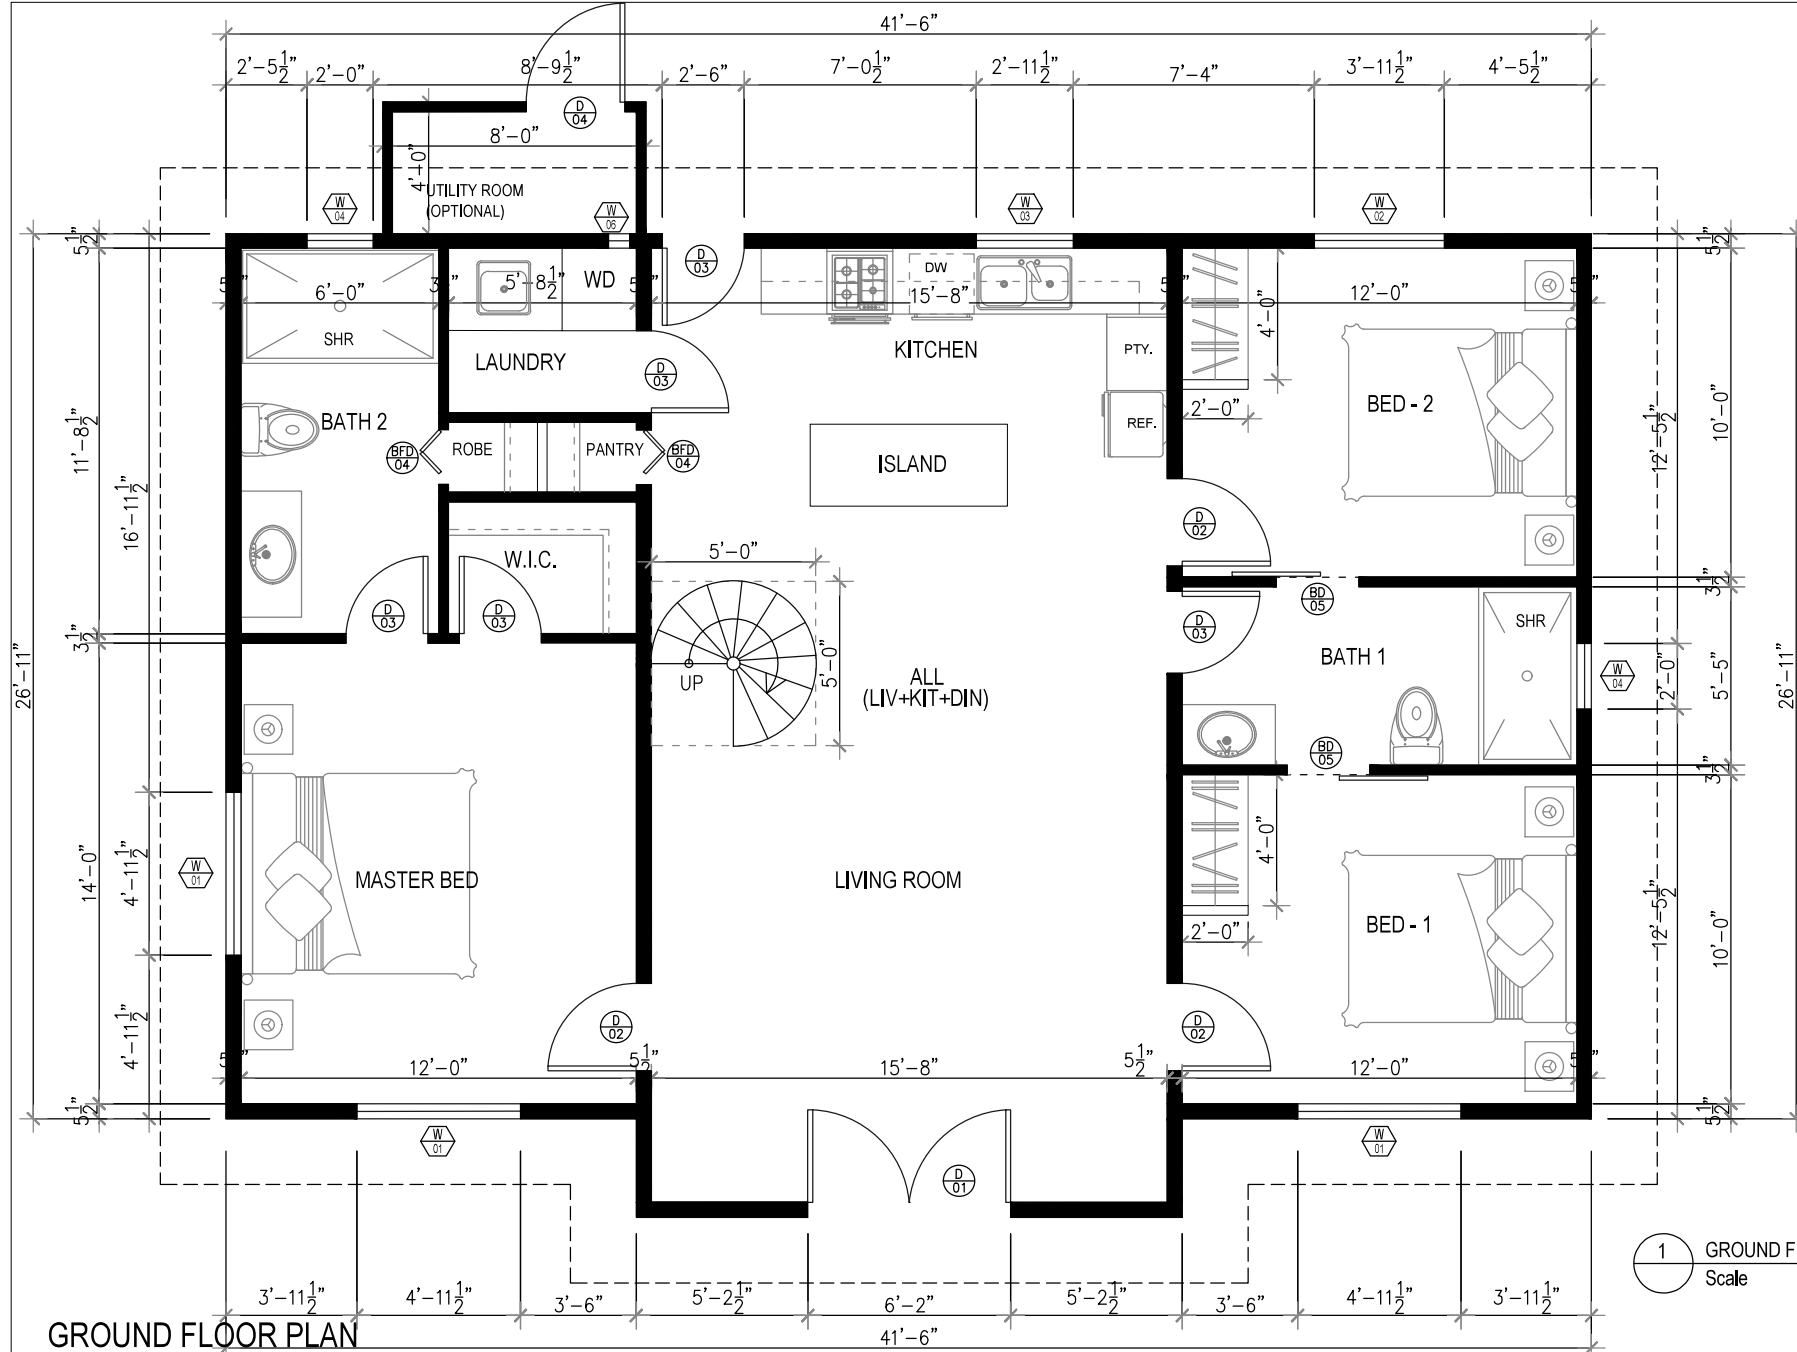



AREA SCHEDULE

LIVING WITH KITCHEN	455.00 SF
BED 01,02,03	408.00 SF
BATH 01,02	135.00 SF
LAUNDRY WITH CLOSET	63.00 SF
LOFT AREA	340.00 SF
UTILITY ROOM (OPTIONAL)	27.50 SF
TOTAL AREA	1428.50 SF
DECK	66.33 SF

AREA SCHEDULE

SPIRAL STAIR CASE	60"X60"
SPIRAL STAIR OPENING	60"X60"

SCHEDULE OF DOORS

DOOR MK	UNIT SIZE		ROUGH OPNG		NOS. REQD.
	W	HT	W	HT	
D1	74"	80,825"	76"	83,825"	01
D2	32"	80"	34"	82"	03
D3	30"	80"	32"	82"	05
BFD4	20"	80"	21"	82"	02
BD5	30"	80"	32"	82"	03
BFD6	28"	80"	29"	82"	01
SD7	60,25"	80,25"	60,25"	80,25"	01
D8	36"	80"	38"	82"	01

SCHEDULE OF WINDOWS

WINDOW MK	UNIT SIZE		ROUGH OPNG		NOS. REQD.
	W	HT	W	HT	
W1	59,5"	59,5"	60"	60"	03
W2	47,5"	47,5"	48"	48"	01
W3	35,5"	23,5"	36"	24"	01
W4	24"	24"	24,5"	24,5"	03
W5	47,5"	35,5"	48"	36"	04
W6	7,75"	7,75"	8,25"	8,25"	01


GROUND FLOOR PLAN

1 GROUND FLOOR PLAN
Scale 1"=1/4"

DESIGN: Bungalow Supreme	ADDRESS	S.P.	ISSUE:	REV	DATE	DESCRIPTION	DRAWN	CHECKED
STAGED PLAN: PRELIMINARY	NOTE:	SCALE @ A3						
CLIENT:	USE FIGURED DIMENSIONS AT ALL TIMES. REFER ANY ENQUIRIES TO BUILDING CONTRACTOR. ALL DIMENSIONS TO BE VERIFIED ON SITE PRIOR TO CONSTRUCTION. ALL WORK TO COMPLY WITH LOCAL AUTHORITY REGULATIONS.	DWG NO: AR-001	LAND AREA:					

PRELIM - NOT FOR CONSTRUCTION



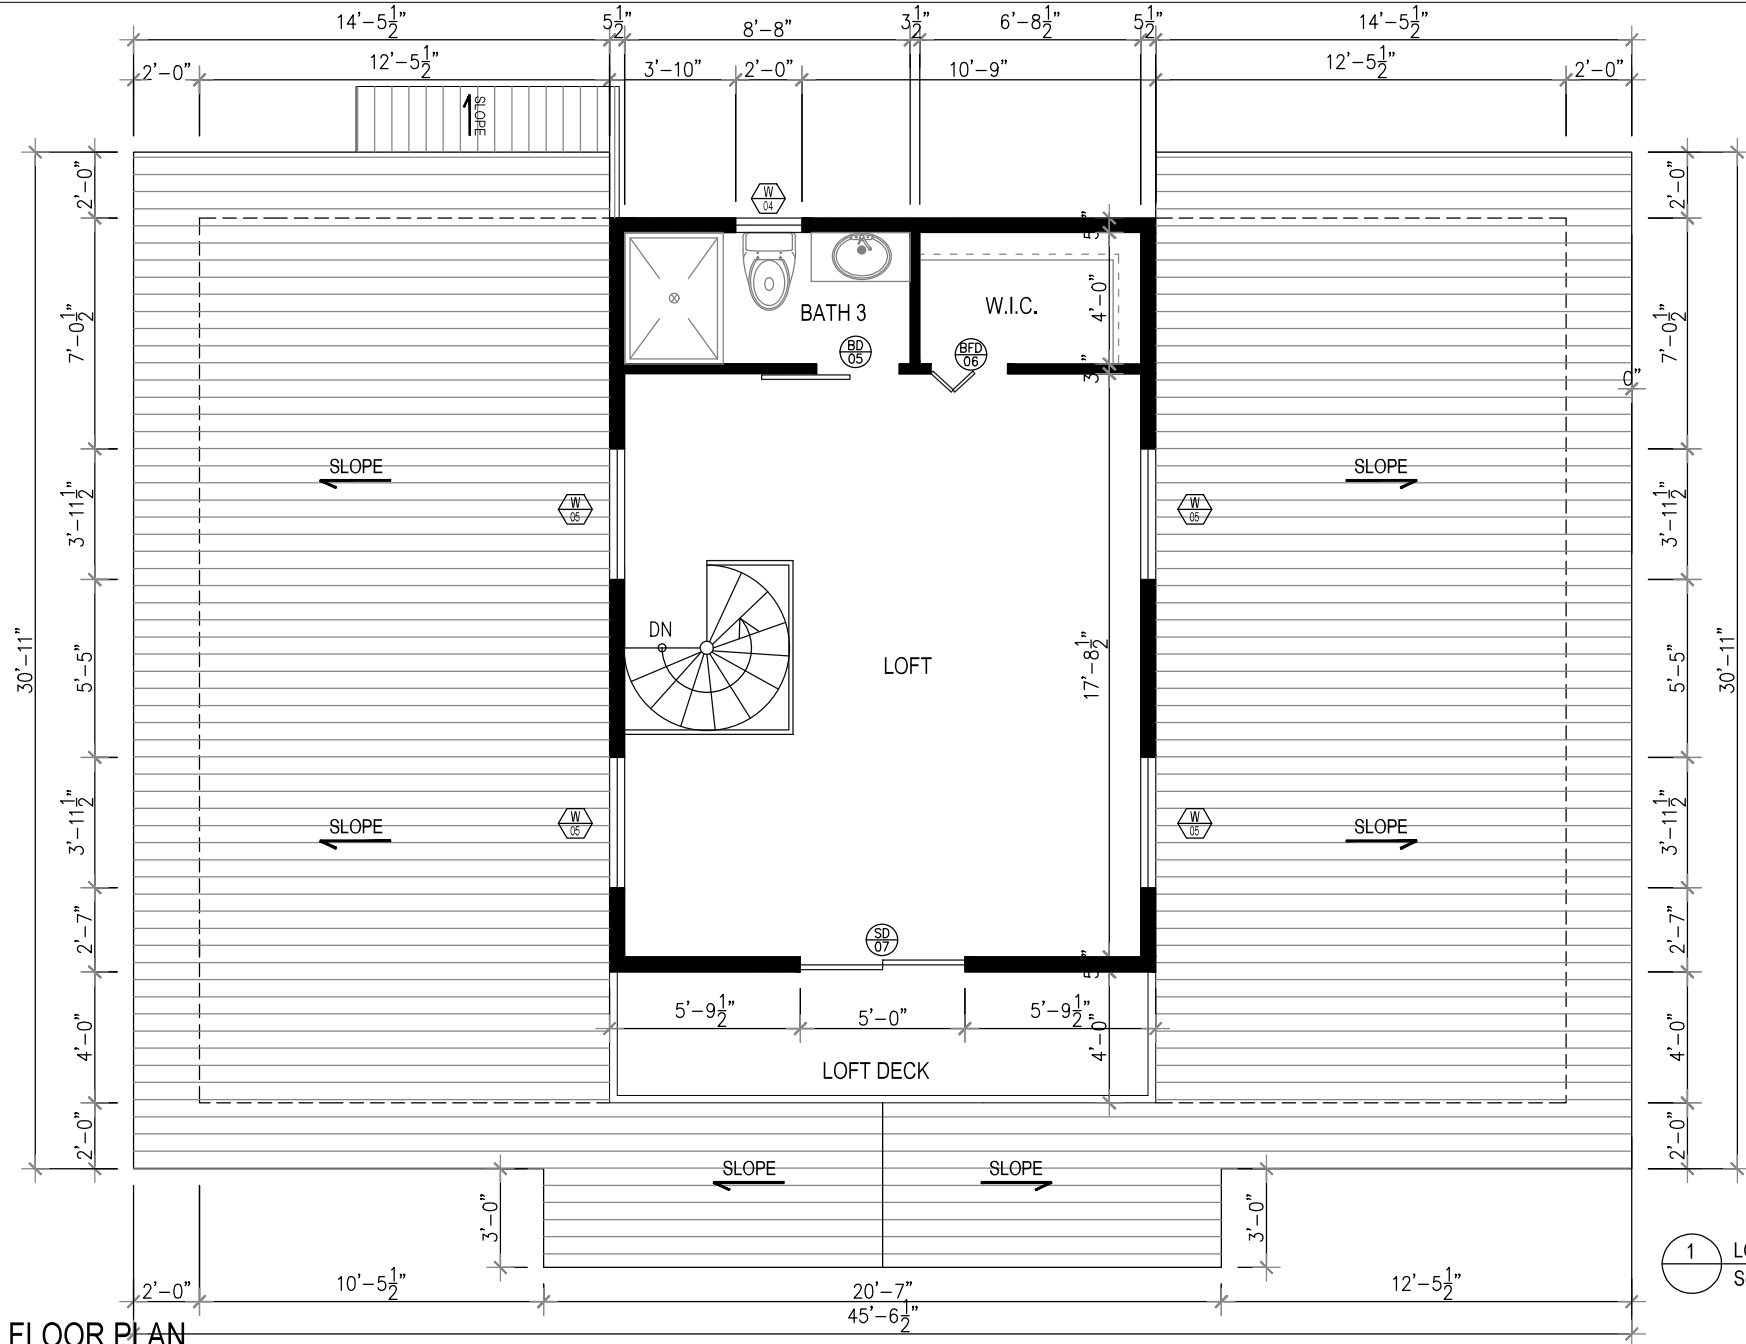


1 LOFT FLOOR PLAN
Scale 1"=1/4"

LOFT FLOOR PLAN

DESIGN: Bungalow Supreme	ADDRESS	S.P.:	ISSUE:	REV	DATE	DESCRIPTION	DRAWN	CHECKED
STAGED PLAN: PRELIMINARY	NOTE :	SCALE @ A3						
CLIENT:	USE FIGURED DIMENSIONS AT ALL TIMES. REFER ANY ENQUIRIES TO BUILDING CONTRACTOR. ALL DIMENSIONS TO BE VERIFIED ON SITE PRIOR TO CONSTRUCTION. ALL WORK TO COMPLY WITH LOCAL AUTHORITY REGULATIONS.	DWG NO: AR-002	LAND AREA:					

PRELIM - NOT FOR CONSTRUCTION



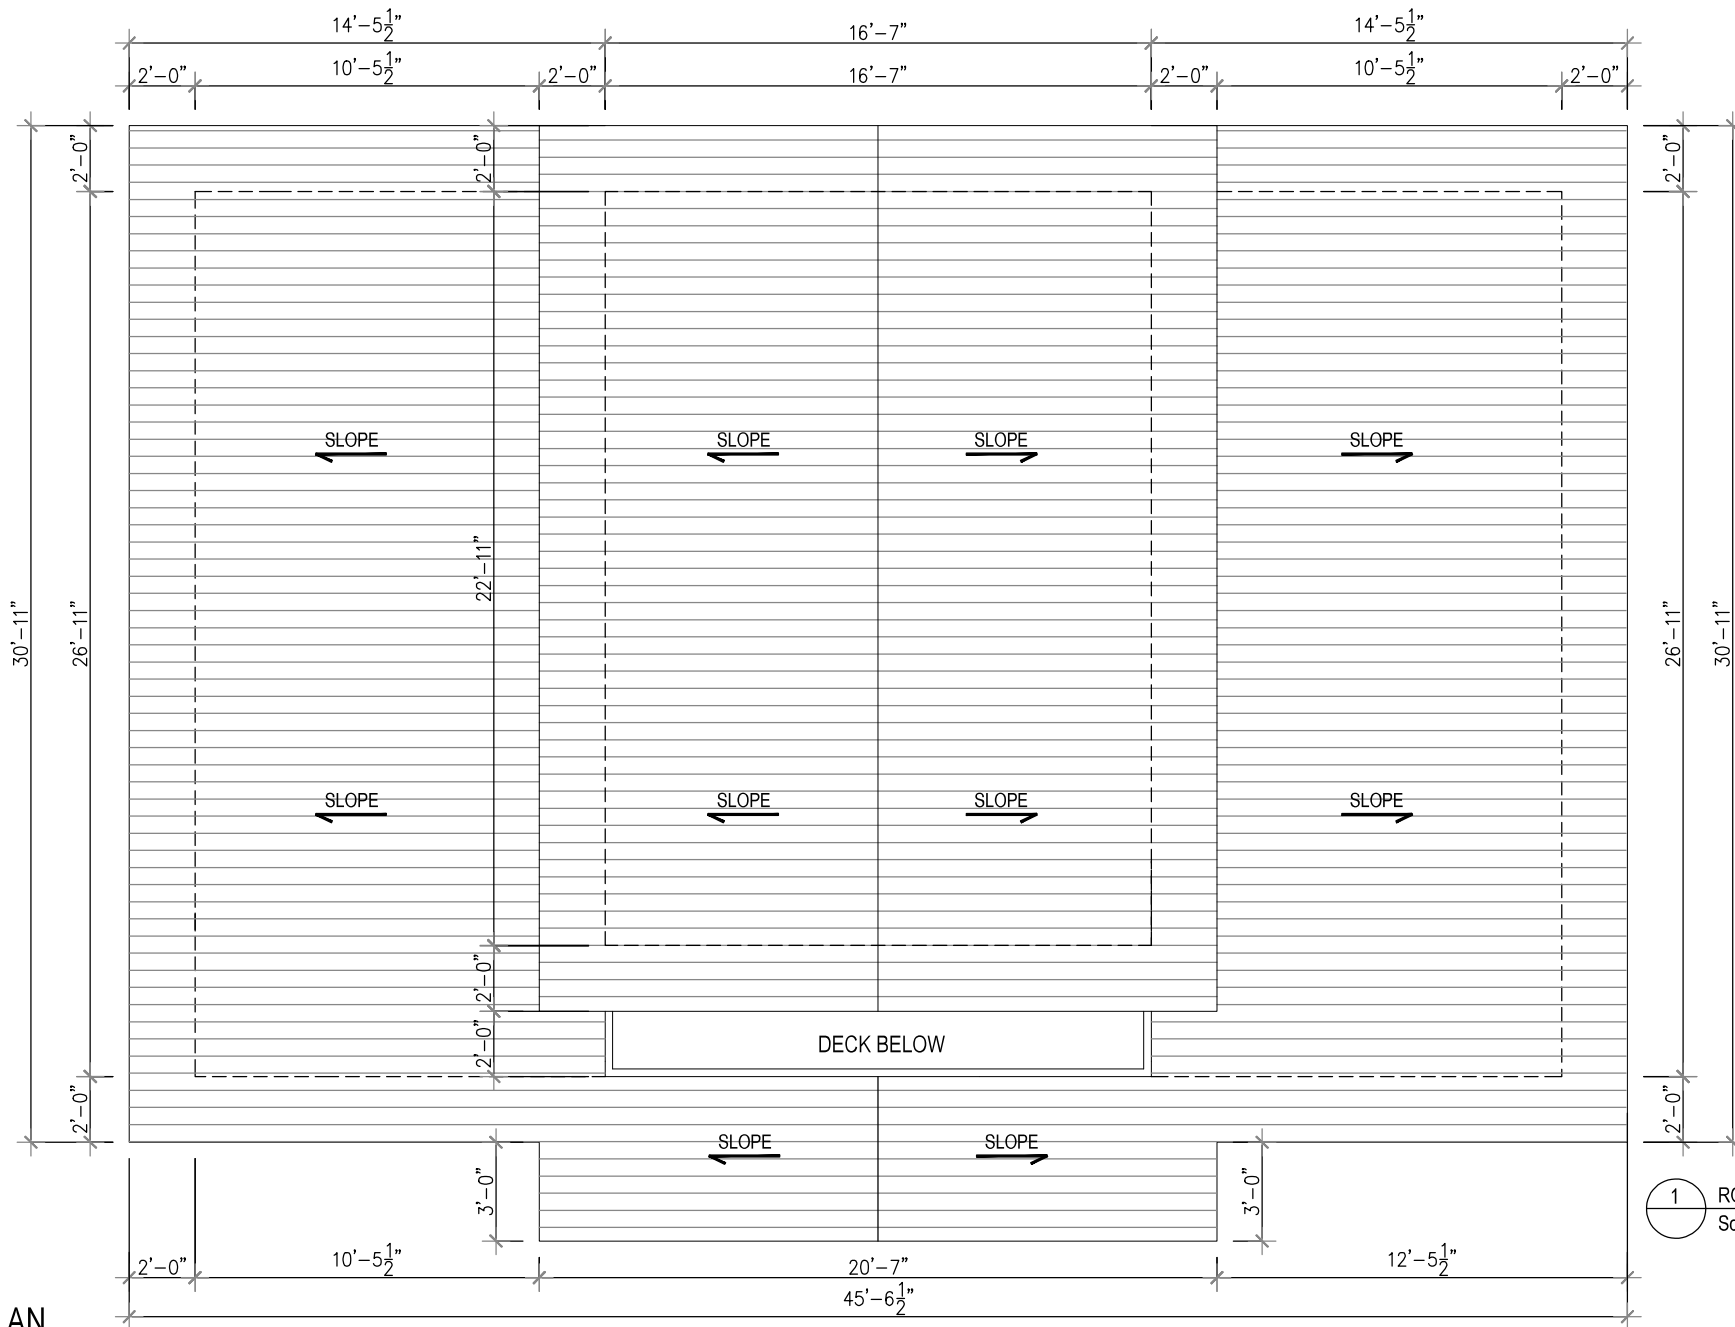


1 ROOF FLOOR PLAN
Scale 1"=1/4"

ROOF PLAN

DESIGN: Bungalow Supreme	ADDRESS	S.P.:	ISSUE:	REV	DATE	DESCRIPTION	DRAWN	CHECKED
STAGED PLAN: PRELIMINARY	NOTE :	SCALE @ A3						
CLIENT:	USE FIGURED DIMENSIONS AT ALL TIMES. REFER ANY ENQUIRIES TO BUILDING CONTRACTOR. ALL DIMENSIONS TO BE VERIFIED ON SITE PRIOR TO CONSTRUCTION. ALL WORK TO COMPLY WITH LOCAL AUTHORITY REGULATIONS.	DWG NO: AR-003	LAND AREA:					

PRELIM - NOT FOR CONSTRUCTION




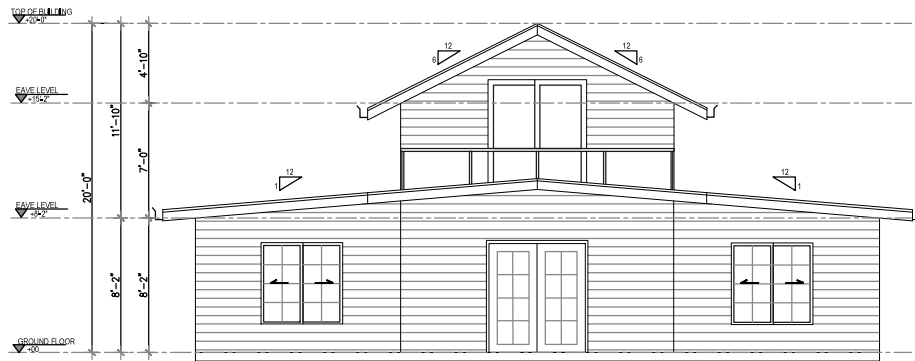

1 FRONT ELEVATION
Scale 1"=1/8"



3 RIGHT SIDE ELEVATION
Scale 1"=1/8"

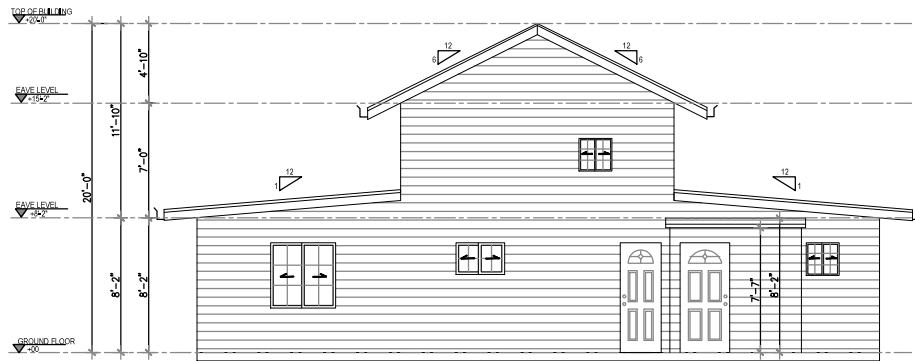

2 REAR ELEVATION
Scale 1"=1/8"



4 LEFT SIDE ELEVATION
Scale 1"=1/8"

ELEVATIONS

DESIGN:	ADDRESS	S.P.:	ISSUE:	REV	DATE	DESCRIPTION	DRAWN	CHECKED
Bungalow Supreme								
STAGED PLAN: PRELIMINARY	NOTE :	SCALE @ A3						
CLIENT:	USE FIGURED DIMENSIONS AT ALL TIMES. REFER ANY ENQUIRIES TO BUILDING CONTRACTOR. ALL DIMENSIONS TO BE VERIFIED ON SITE PRIOR TO CONSTRUCTION. ALL WORK TO COMPLY WITH LOCAL AUTHORITY REGULATIONS.	DWG NO: AR-004	LAND AREA:					

PRELIM - NOT FOR CONSTRUCTION





First Floor



Loft

Drawings are not to scale. Colors and materials indicative only and are subject to change

Options available

- For any modifications to the plans, please contact us at info@welldone1kithomes.com

Please refer to the floor plans for recommendations on your interior layout.

Website : www.welldone1kithomes.com
 Email : info@welldone1kithomes.com

DESIGN: BUNGALOW SUPREME	STAGED PLAN:: PRELIMINARY	ADDRESS: US	USE FIGURED DIMENSIONS AT ALL TIMES. REFER ANY ENQUIRES TO BUILDING CONTRACTOR. ALL DIMENSIONS TO BE VERIFIED ON SITE PRIOR TO CONSTRUCTION. ALL WORK TO COMPLY WITH LOCAL AUTHORITY REGULATIONS.
------------------------------------	-------------------------------------	-----------------------	---

PRELIMINARY DESIGN-
Not for construction

