




**BUNGALOW WITH LOFT 2BD 2BA 1022 SQ.FT.**



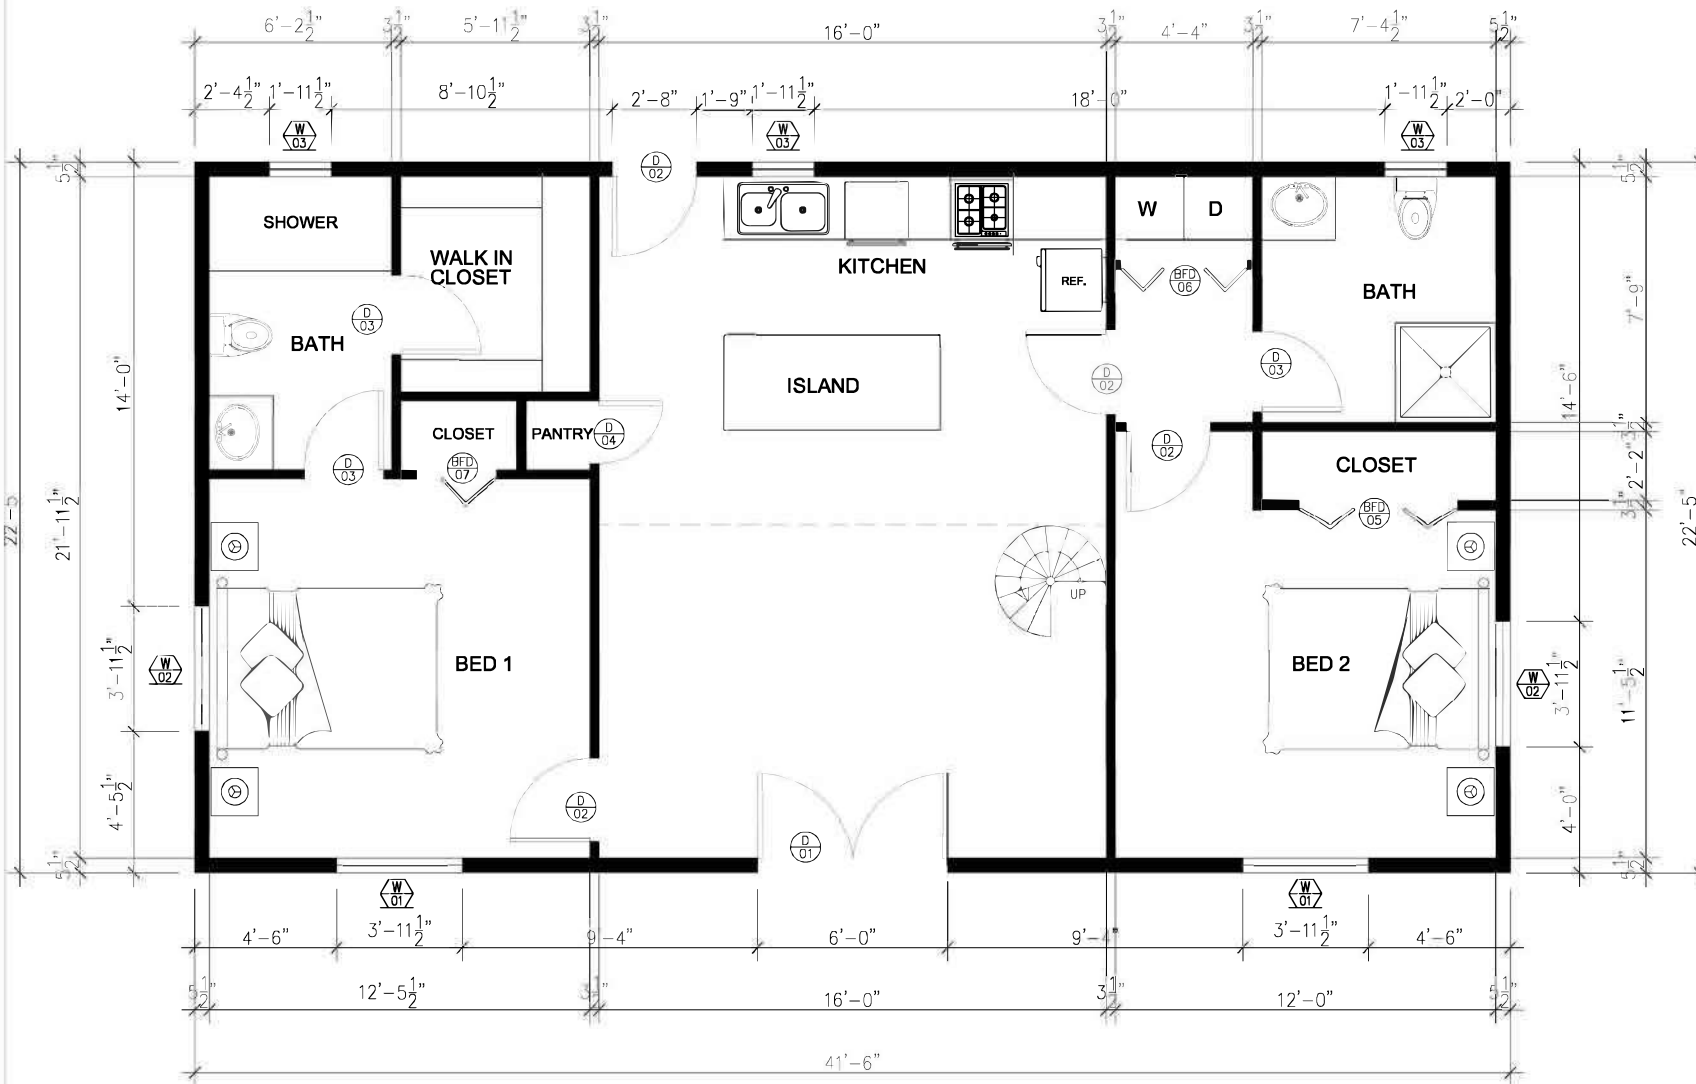

**1 GROUND FLOOR PLAN**  
Scale 1'=1/4"

AREA SCHEDULE	
LIVING, KITCHEN & DINING	344.00 SF
BED 1, WITH BATH AND CLOSET	250.00 SF
BED 2 WITH BATH AND LAUNDRY	252.00 SF
LOFT AREA	176.00 SF
<b>TOTAL LIVING AREA</b>	<b>1022.00 SF</b>

DOORS SCHEDULE FOR					
DOOR MK	STRUCT. OPNG.		DOOR ROU. OPNG.		NOS. REQD.
	W	HT	W	HT	
D1	72"	80"	74"	82"	01
D2	32"	80"	34"	82"	04
D3	30"	80"	32"	82"	03
D4	24"	80"	26"	82"	01
BFD5	60"	80"	62"	82"	01
BFD6	48"	80"	50"	82"	01
BFD7	30"	80"	32"	82"	01


SCHEDULE OF WINDOWS					
DOOR MK	STRUCT. OPNG.		WINDOW ROU. OPNG.		NOS. REQD.
	W	HT	W	HT	
W1	47.5"	47.5"	48"	48"	02
W2	47.5"	35.5"	48"	36"	02
W3	23.5"	23.5"	24"	24"	03
W4	35.5"	23.5"	36"	24"	02

**GROUND FLOOR PLAN**

DESIGN: BUNGALOW WITH LOFT 2B / 2BA	ADDRESS	S.P.	ISSUE:	REV	DATE	DESCRIPTION	DRAWN	CHECKED
STAGED PLAN: PRELIMINARY	NOTE:	SCALE						
CLIENT:	USE FIGURED DIMENSIONS AT ALL TIMES. REFER ANY ENQUIRIES TO BUILDING CONTRACTOR. ALL DIMENSIONS TO BE VERIFIED ON SITE PRIOR TO CONSTRUCTION. ALL WORK TO COMPLY WITH LOCAL AUTHORITY REGULATIONS.	DWG NO: AR-001	LAND AREA:					

PRELIM - NOT FOR CONSTRUCTION



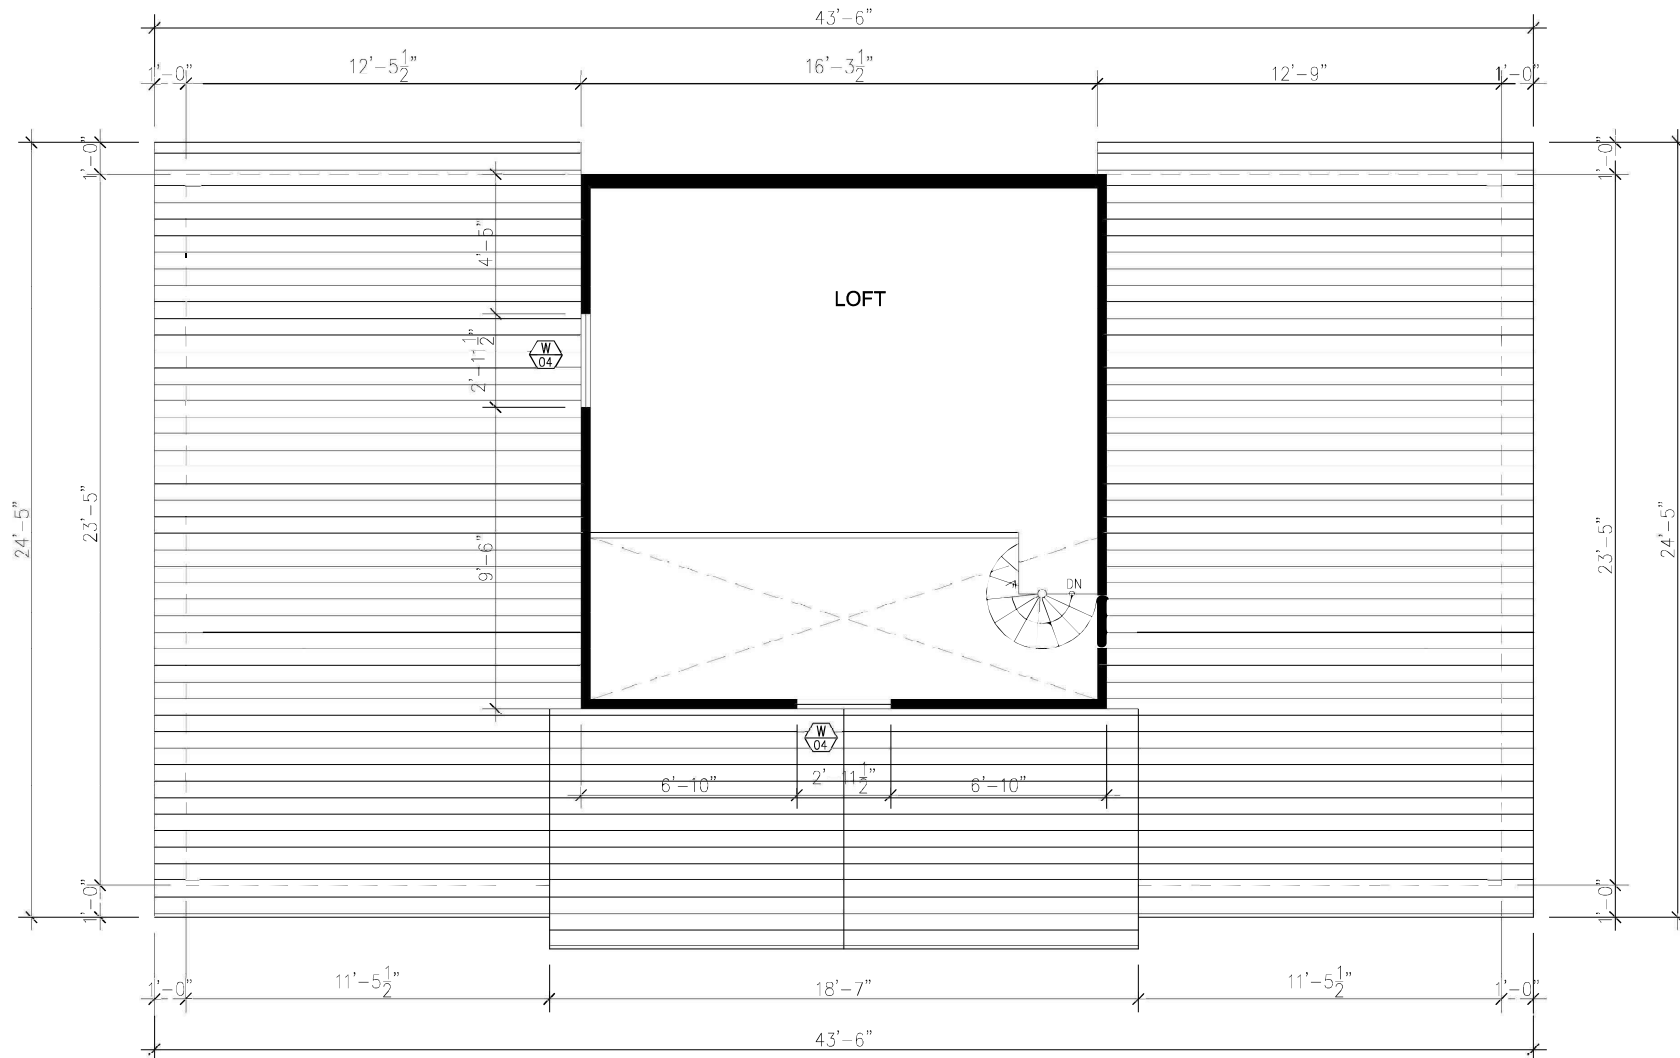


1 LOFT FLOOR PLAN  
Scale 1"=1/4"

### LOFT FLOOR PLAN

DESIGN: BUNGALOW WITH LOFT 2B / 2BA	ADDRESS:	S.P.:	ISSUE:	REV   DATE   DESCRIPTION	DRAWN   CHECKED
STAGED PLAN: PRELIMINARY	NOTE:	SCALE @ A3			
CLIENT:	USE FIGURED DIMENSIONS AT ALL TIMES. REFER ANY ENQUIRES TO BUILDING CONTRACTOR. ALL DIMENSIONS TO BE VERIFIED ON SITE PRIOR TO CONSTRUCTION. ALL WORK TO COMPLY WITH LOCAL AUTHORITY REGULATIONS.	DWG NO: AR-002	LAND AREA:	DESIGNER: PLUBT INC. 9113 EMAIL: info@plubtinc.com WEBSITE: www.plubtinc.com	

PRELIM - NOT FOR CONSTRUCTION



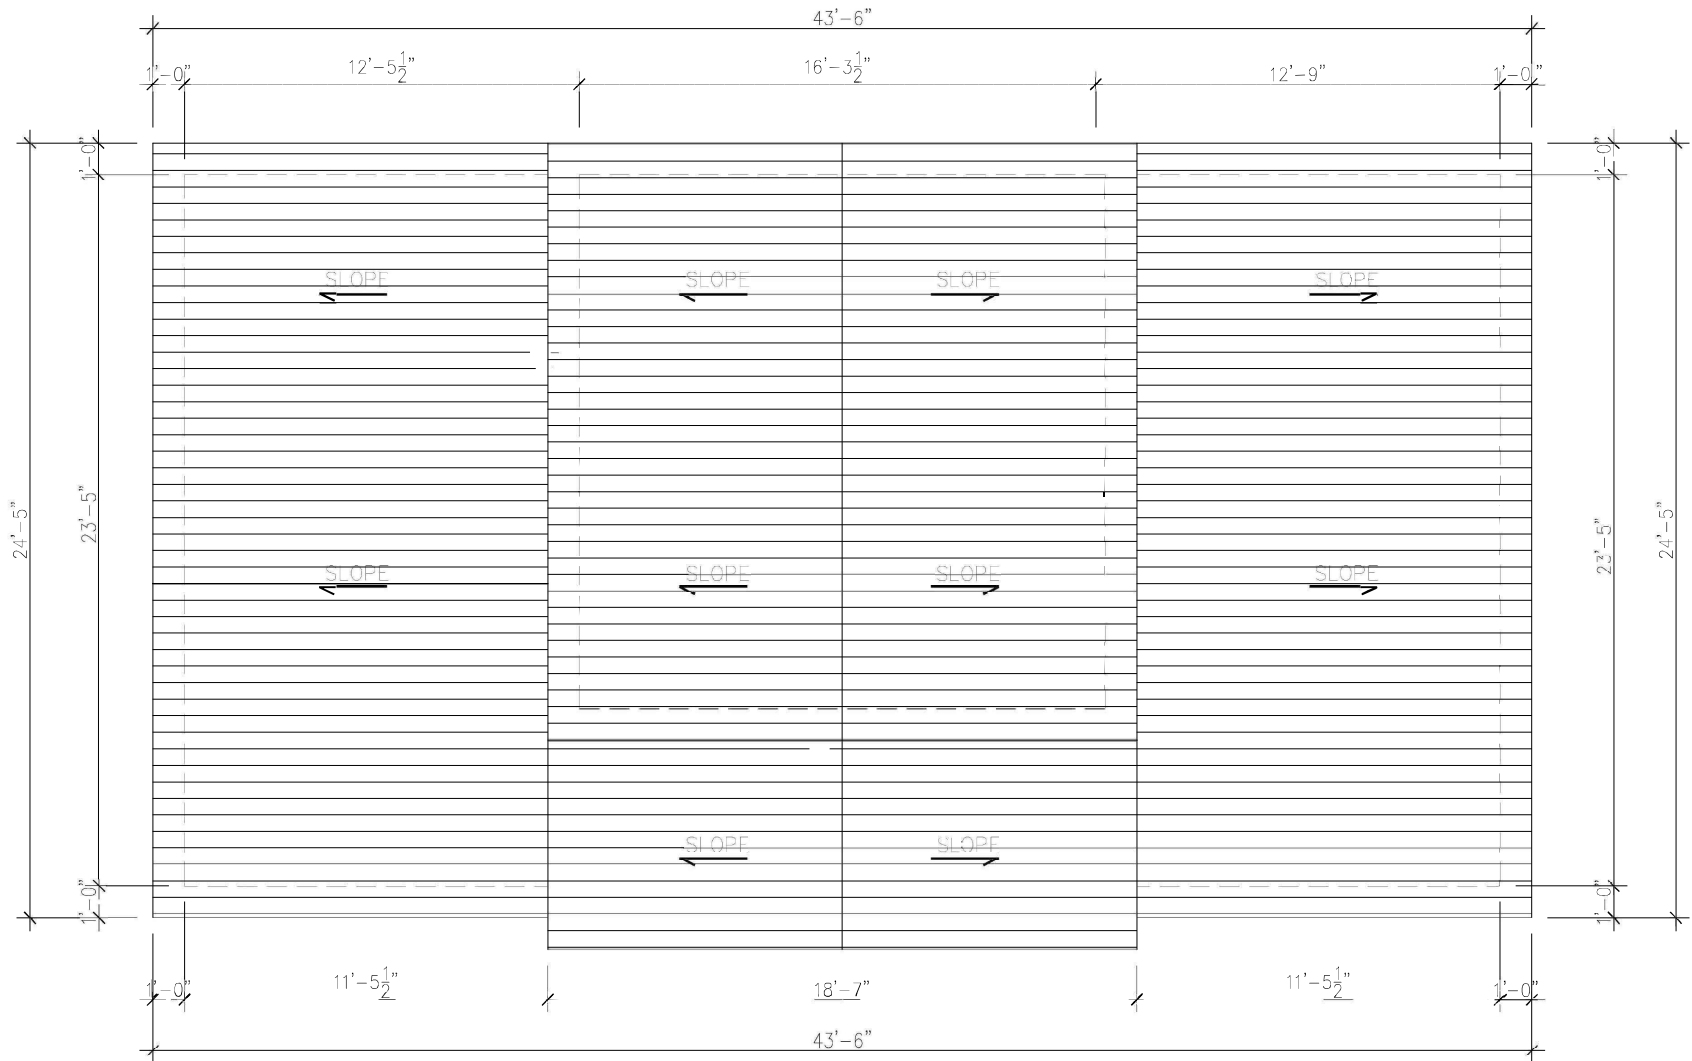


1 ROOF FLOOR PLAN  
Scale 1"=1/4"

### ROOF FLOOR PLAN


DESIGN: BUNGALOW WITH LOFT 2B / 2BA	ADDRESS	S.P.	ISSUE:	REV	DATE	DESCRIPTION	DRAWN	CHECKED
STAGED PLAN: PRELIMINARY	NOTE:	SCALE @ A3						
CLIENT:	USE FIGURED DIMENSIONS AT ALL TIMES. REFER ANY ENQUIRES TO BUILDING CONTRACTOR. ALL DIMENSIONS TO BE VERIFIED ON SITE PRIOR TO CONSTRUCTION. ALL WORK TO COMPLY WITH LOCAL AUTHORITY REGULATIONS.	DWG NO: AR-003	LAND AREA:	DESIGNER: PLUBI MOSE 9719 EMAIL: 1170@plubimose.com WEBSITE: www.plubimose.com				

PRELIM - NOT FOR CONSTRUCTION




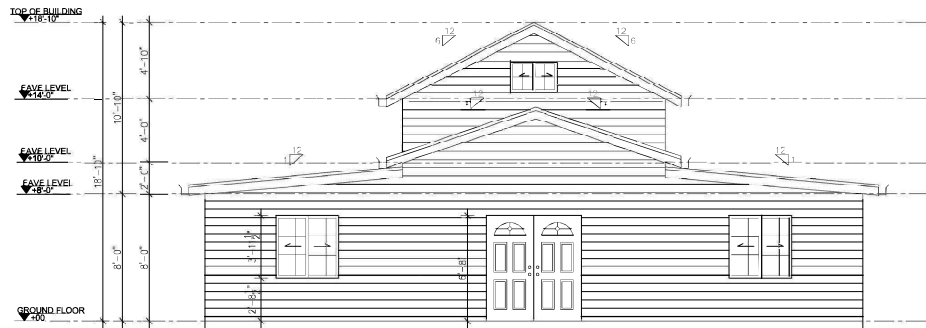


1 FRONT ELEVATION  
Scale 1"=1/8

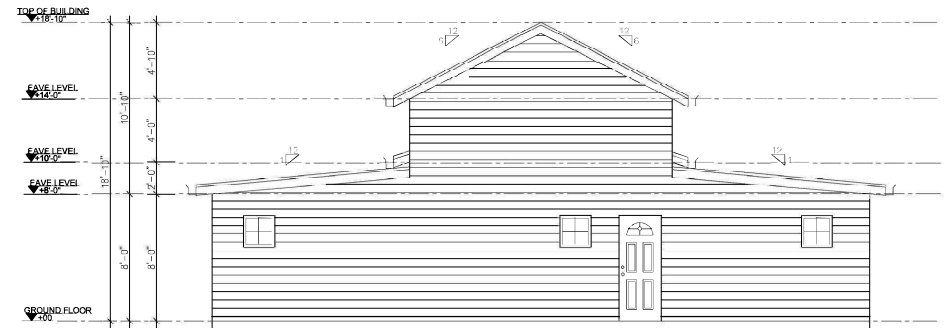

2 REAR ELEVATION  
Scale 1"=1/8

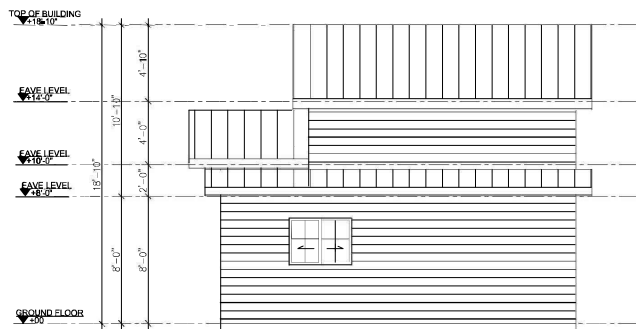

3 RIGHT SIDE ELEVATION  
Scale 1"=1/8

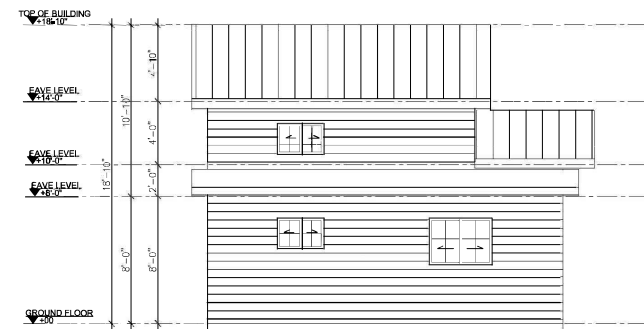

4 LEFT SIDE ELEVATION  
Scale 1"=1/8

## ELEVATIONS

DESIGN:	ADDRESS	S.P.	ISSUE:	REV	DATE	DESCRIPTION	DRAWN	CHECKED
BUNGALOW WITH LOFT 2B / 2BA								
STAGED PLAN:	NOTE:	SCALE						
PRELIMINARY		@ A3						
CLIENT:	USE FIGURED DIMENSIONS AT ALL TIMES. REFER ANY ENQUIRIES TO BUILDING CONTRACTOR. ALL DIMENSIONS TO BE VERIFIED ON SITE PRIOR TO CONSTRUCTION. ALL WORK TO COMPLY WITH LOCAL AUTHORITY REGULATIONS.	DWG NO: AR-004	LAND AREA:	DRAWING NUMBER: PLUSTHOMES 001/23 EMAIL: 1190@plusthohomes.com WEBSITE: www.plusthohomes.com				

PRELIM - NOT FOR CONSTRUCTION



Drawings are not to scale. Colors and materials indicative only and are subject to change



Ground Floor



Ground Floor With Loft

**Options available**

- For any modifications to the plans, please contact us at [info@welldone1kithomes.com](mailto:info@welldone1kithomes.com)

Please refer to the floor plans for recommendations on your interior layout.

Website : [www.welldone1kithomes.com](http://www.welldone1kithomes.com)  
Email : [info@welldone1kithomes.com](mailto:info@welldone1kithomes.com)

DESIGN: <b>BUNGALOW WITH LOFT 2BD 2BA</b>	STAGED PLAN:: <b>PRELIMINARY</b>	ADDRESS: <b>US</b>	USE FIGURED DIMENSIONS AT ALL TIMES. REFER ANY ENQUIRES TO BUILDING CONTRACTOR. ALL DIMENSIONS TO BE VERIFIED ON SITE PRIOR TO CONSTRUCTION. ALL WORK TO COMPLY WITH LOCAL AUTHORITY REGULATIONS.
--	-------------------------------------	-----------------------	---

PRELIMINARY DESIGN-  
Not for construction

