




BUNGALOW WITH LOFT 3BD 2BA 1198 SQ.FT.



**WELL DONE
HOMES**

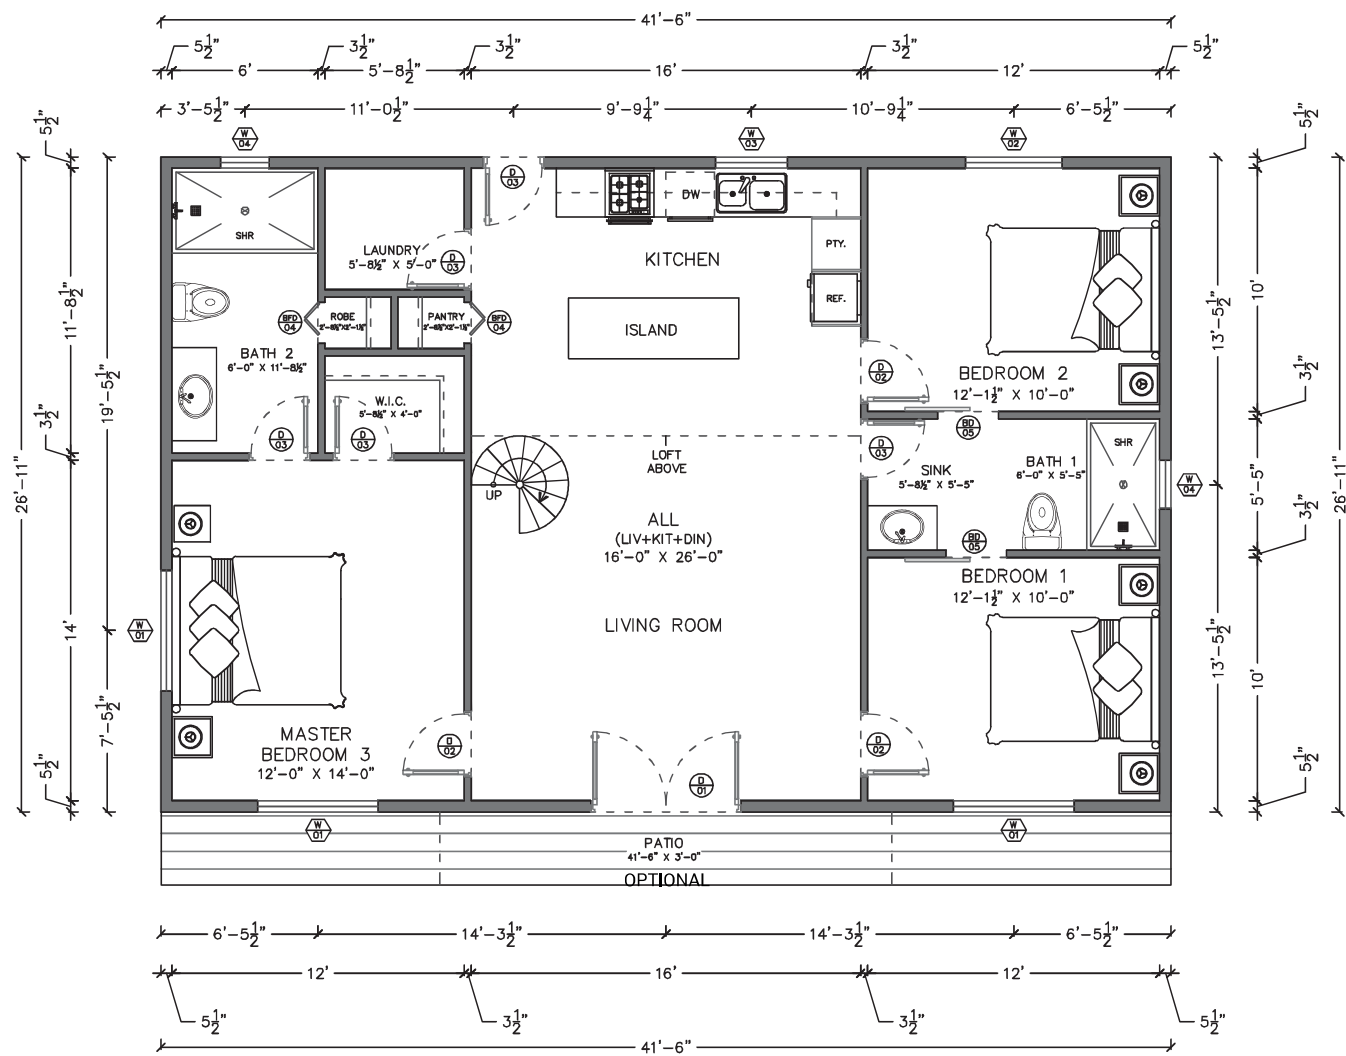

1 GROUND FLOOR PLAN
SCALE: 1/4" = 1'

GROUND FLOOR PLAN

AREA SCHEDULE

LIVING WITH KITCHEN	416.00 SF
BEDROOM 01, 02, 03	408.00 SF
BATH 01, 02	135.26 SF
LAUNDRY WITH CLOSET	62.87 SF
LOFT AREA	176.00 SF
TOTAL AREA	1198.13 SF
PATIO (OPTIONAL)	124.50 SF
TOTAL AREA WITH PATIO	1322.63 SF

SCHEDULE OF DOORS

DOOR MK	DOOR SIZE		DOOR ROU. OPNG.		NOS. REQD.
	W	HT	W	HT	
D1	74"	81.625"	76"	83.625"	01
D2	32"	80"	34"	82"	03
D3	30"	80"	32"	82"	05
BFD4	20"	80"	21"	82"	01
BD5	32"	82"	30"	80"	02


SCHEDULE OF WINDOWS

WINDOW MK	GF. WINDOW SIZE		GF. WINDOW ROU. OPNG.		NOS. REQD.
	W	HT	W	HT	
W1	59.5"	59.5"	60"	60"	03
W2	47.5"	47.5"	48"	48"	01
W3	35.5"	23.5"	36"	36"	01
W4	24"	24"	24.5"	24.5"	02
WINDOW MK	VINYL AWNING FIXED WINDOW		V.A. WINDOW ROU. OPNG.		NOS. REQD.
VAW 5	72"	36"	72.5"	36.5"	01
WINDOW MK	L.F. TRANSOM WINDOW		L.F. TRANSOM WIN. ROU. OPEN.		NOS. REQD.
W4	23.5"	23.5"	24"	24"	04

DESIGN: BUNGALOW WITH LOFT 3B / 2BA	ADDRESS:	S.P.:	ISSUE:	REV	DATE	DESCRIPTION	DRAWN	CHECKED
STAGED PLAN: PRELIMINARY		SCALE @ A3						
CLIENT:	USE FIGURED DIMENSIONS AT ALL TIMES. REFER ANY ENQUIRES TO BUILDING CONTRACTOR. ALL DIMENSIONS TO BE VERIFIED ON SITE PRIOR TO CONSTRUCTION. ALL WORK TO COMPLY WITH LOCAL AUTHORITY REGULATIONS.	DWG NO: AR-001	LAND AREA:					

DESIGNED TO BE CONSTRUCTED ON A CONCRETE SLAB FOUNDATION



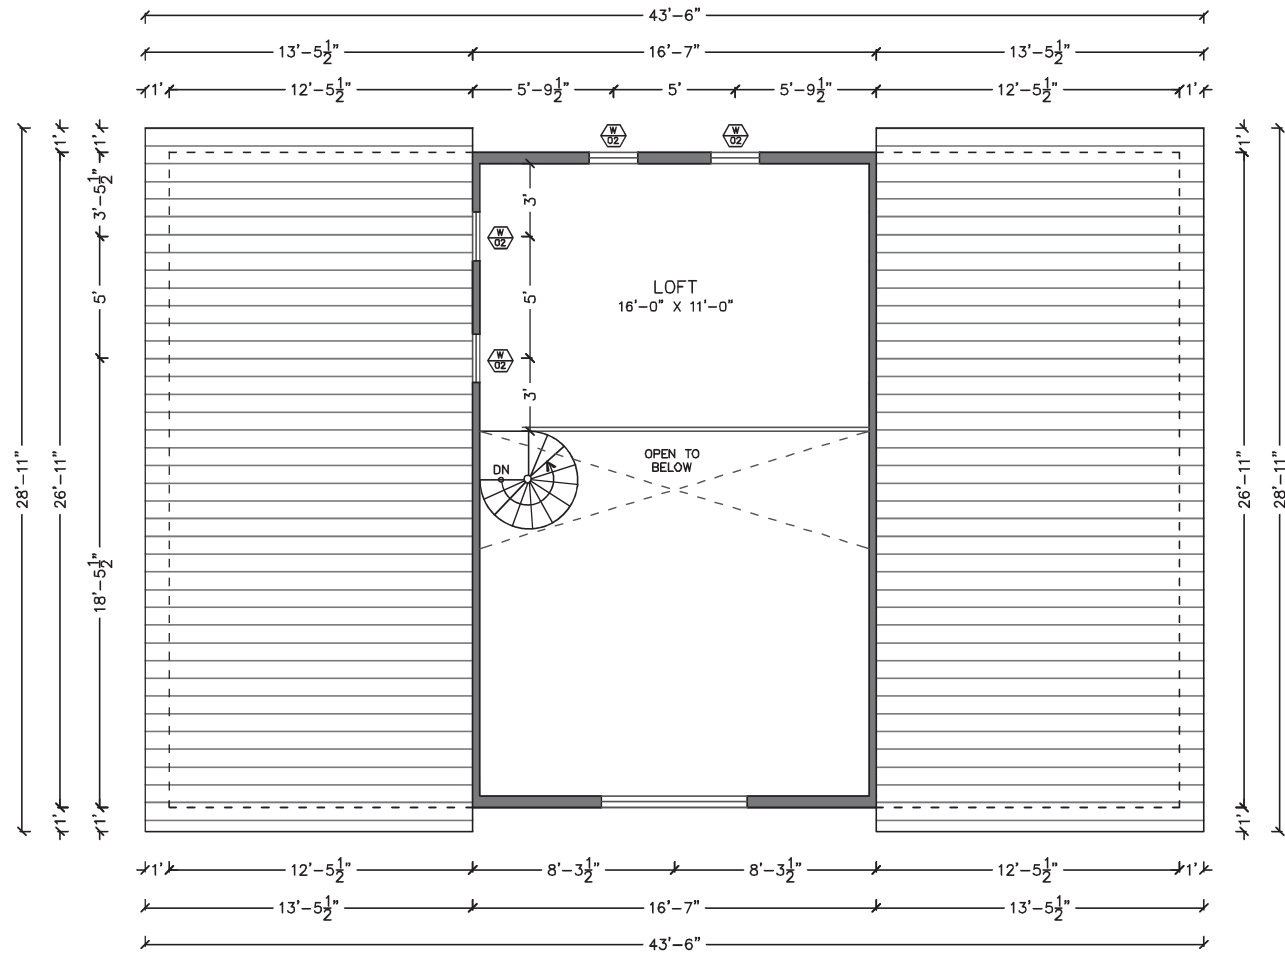


1 LOFT FLOOR PLAN
SCALE: 1/4"=1'

GROUND FLOOR PLAN

DESIGN: BUNGALOW WITH LOFT 3B / 2BA	ADDRESS:	S.P.:	ISSUE:	REV	DATE	DESCRIPTION	DRAWN	CHECKED
STAGED PLAN: PRELIMINARY		SCALE @ A3						
CLIENT:	USE FIGURED DIMENSIONS AT ALL TIMES. REFER ANY ENQUIRES TO BUILDING CONTRACTOR. ALL DIMENSIONS TO BE VERIFIED ON SITE PRIOR TO CONSTRUCTION. ALL WORK TO COMPLY WITH LOCAL AUTHORITY REGULATIONS.	DWG NO: AR-002	LAND AREA:					

DESIGNED TO BE CONSTRUCTED ON
A CONCRETE SLAB FOUNDATION



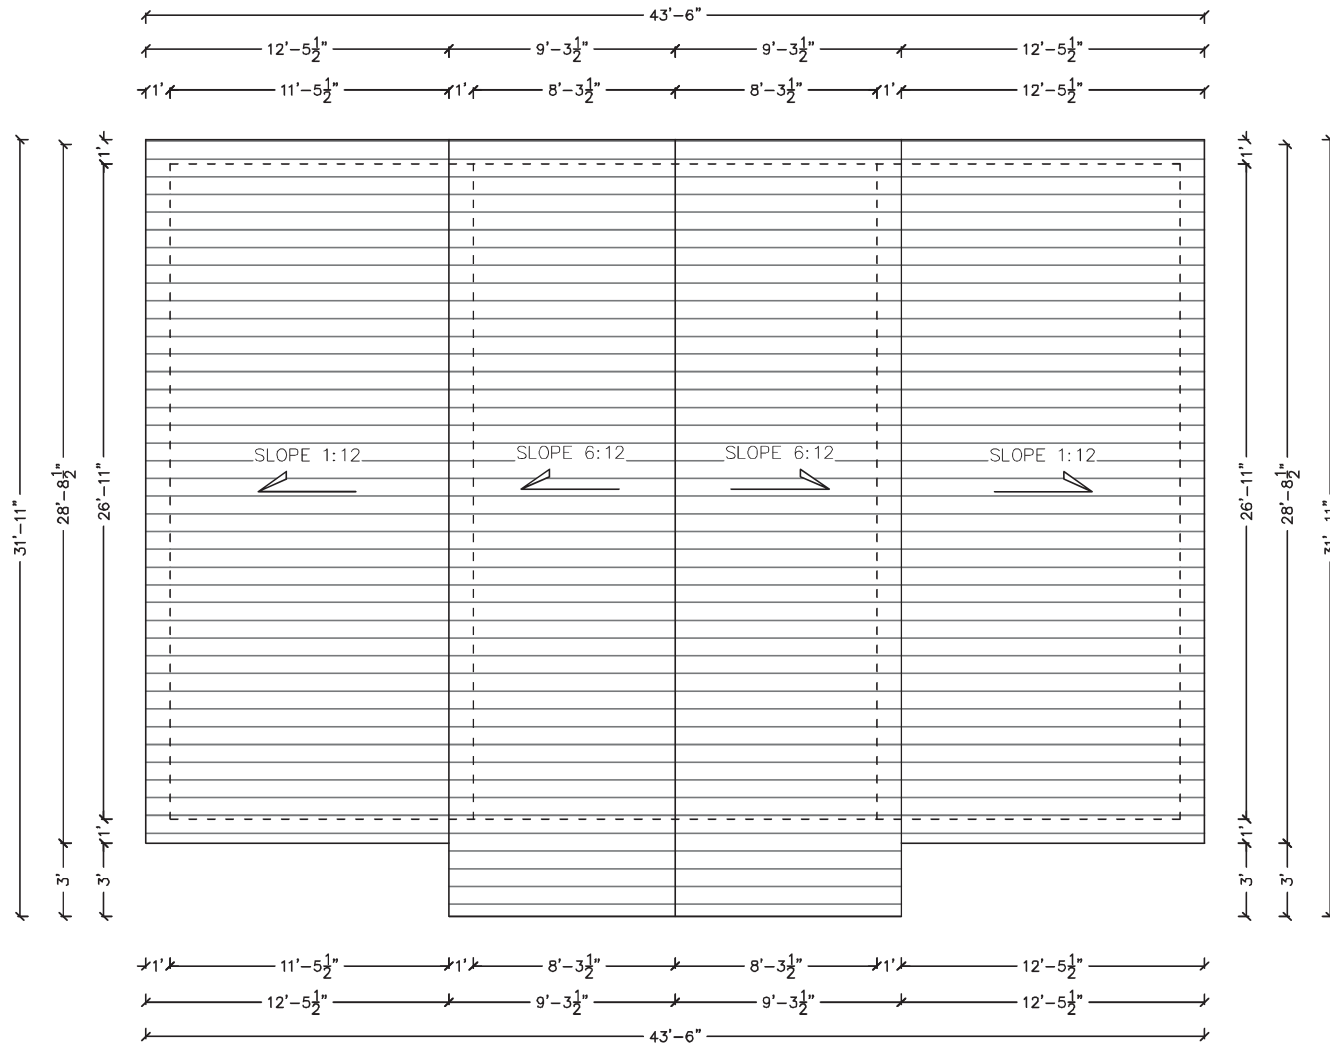


GROUND FLOOR PLAN

1 ROOF PLAN
SCALE: 1/4"=1'


DESIGN: BUNGALOW WITH LOFT 3B / 2BA	ADDRESS:	S.P.:	ISSUE:	REV	DATE	DESCRIPTION	DRAWN	CHECKED
STAGED PLAN: PRELIMINARY		SCALE @ A3						
CLIENT:	USE FIGURED DIMENSIONS AT ALL TIMES. REFER ANY ENQUIRES TO BUILDING CONTRACTOR. ALL DIMENSIONS TO BE VERIFIED ON SITE PRIOR TO CONSTRUCTION. ALL WORK TO COMPLY WITH LOCAL AUTHORITY REGULATIONS.	DWG NO: AR-003	LAND AREA:					

DESIGNED TO BE CONSTRUCTED ON A CONCRETE SLAB FOUNDATION




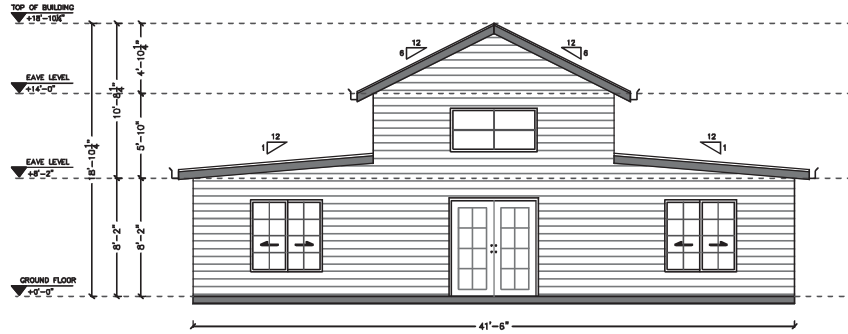


1 FRONT ELEVATION
SCALE: 1/8" = 1'

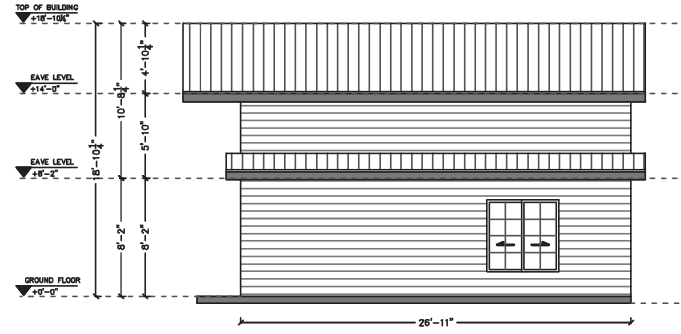

1 RIGHT ELEVATION
SCALE: 1/8" = 1'

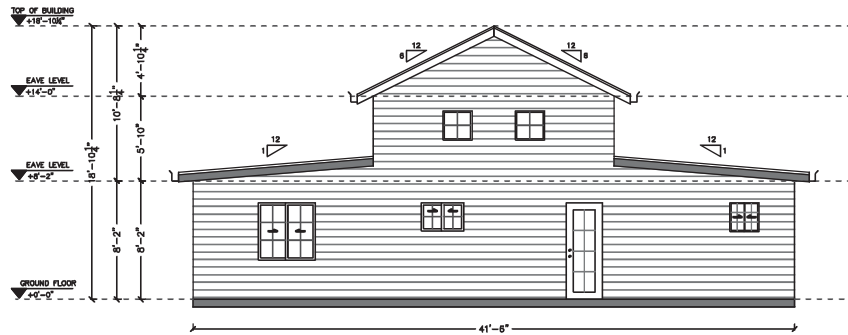

1 REAR ELEVATION
SCALE: 1/8" = 1'

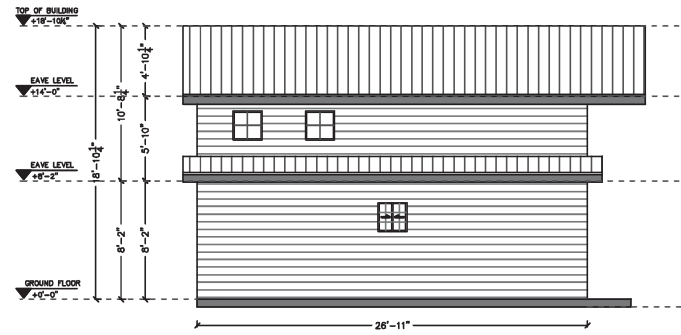

1 LEFT ELEVATION
SCALE: 1/8" = 1'

ELEVATIONS

DESIGN: BUNGALOW WITH LOFT 3B / 2BA	ADDRESS:	S.P.:	ISSUE:	REV	DATE	DESCRIPTION	DRAWN	CHECKED
STAGED PLAN: PRELIMINARY		SCALE @ A3						
CLIENT:	USE FIGURED DIMENSIONS AT ALL TIMES. REFER ANY ENQUIRES TO BUILDING CONTRACTOR. ALL DIMENSIONS TO BE VERIFIED ON SITE PRIOR TO CONSTRUCTION. ALL WORK TO COMPLY WITH LOCAL AUTHORITY REGULATIONS.	DWG NO: AR-004	LAND AREA:					

DESIGNED TO BE CONSTRUCTED ON
A CONCRETE SLAB FOUNDATION





Ground Floor with Loft



Ground Floor

Drawings are not to scale. Colors and materials indicative only and are subject to change

Options available

- For any modifications to the plans, please contact us at info@welldone1kithomes.com

Please refer to the floor plans for recommendations on your interior layout.

Website : www.welldone1kithomes.com
 Email : info@welldone1kithomes.com

DESIGN: Bungalow With Loft 3B 2BA	STAGED PLAN:: PRELIMINARY	ADDRESS: US	<small>USE FIGURED DIMENSIONS AT ALL TIMES. REFER ANY ENQUIRES TO BUILDING CONTRACTOR. ALL DIMENSIONS TO BE VERIFIED ON SITE PRIOR TO CONSTRUCTION. ALL WORK TO COMPLY WITH LOCAL AUTHORITY REGULATIONS.</small>
---	-------------------------------------	-----------------------	--

PRELIMINARY DESIGN-
 Not for construction

