


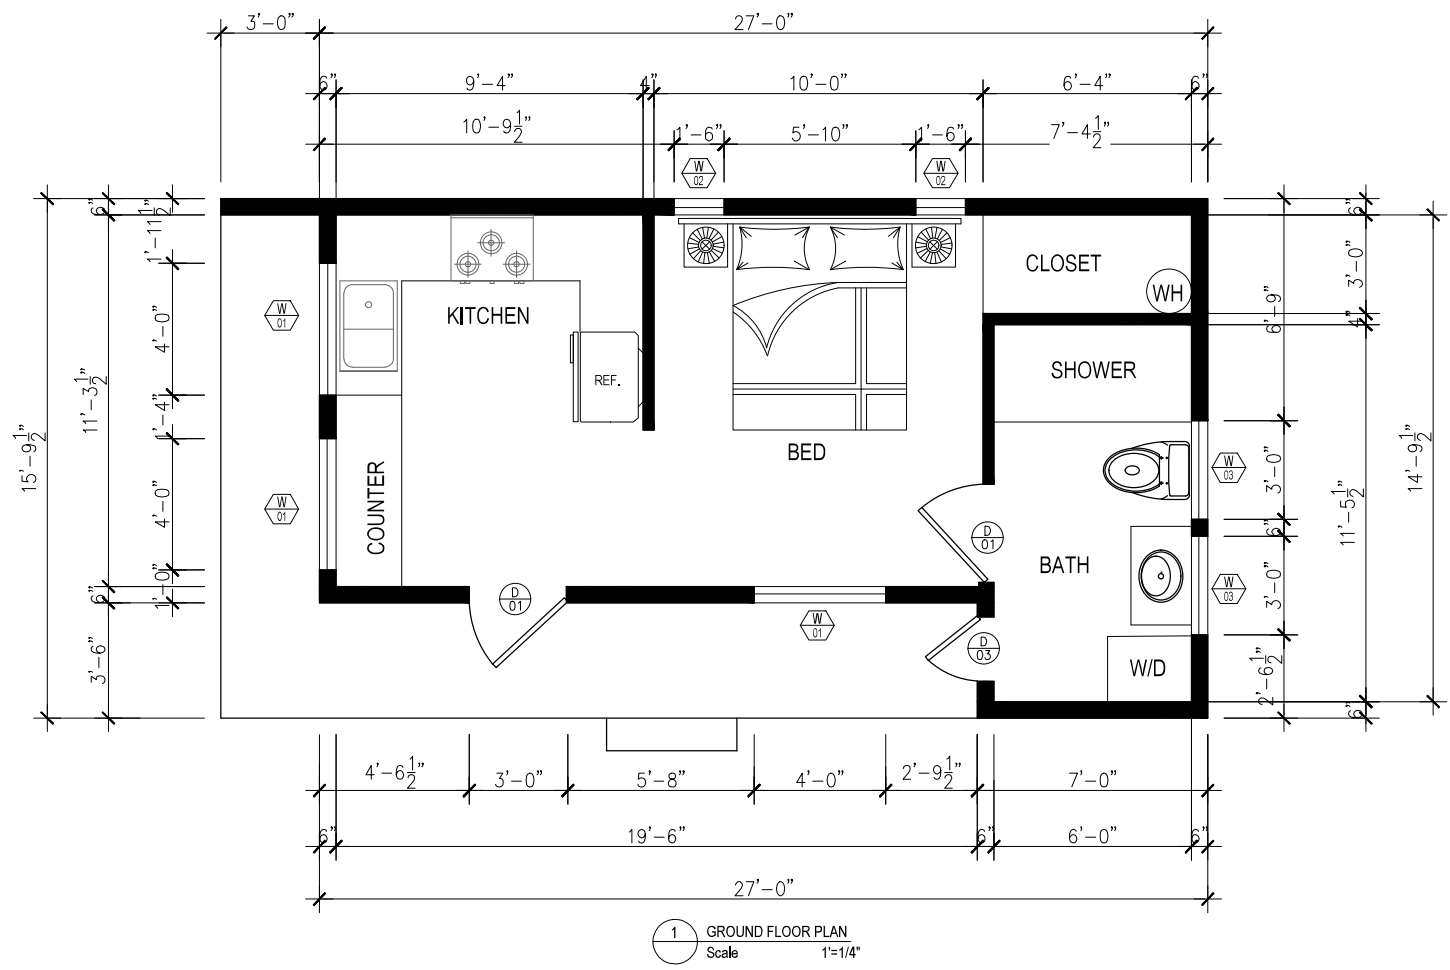

**CHILL OUT 1BD 1BA 305 SQ.FT.**



**WELL DONE  
HOMES**



**AREA SCHEDULE**

KITCHEN	105.38 SF
BED WITH CLOSETS	131.57 SF
BATH	68.50 SF
TOTAL AREA	305.45 SF

**SCHEDULE OF DOORS**

DOOR MK	STRUCT. OPNG.		DOOR ROU. OPNG.		NOS. REQD.
	W	HT	W	HT	
D1	36"	80"	38"	82"	02
D2	24"	80"	26"	82"	01

**SCHEDULE OF WINDOWS**


DOOR MK	STRUCT. OPNG.		WINDOW ROU. OPNG.		NOS. REQD.
	W	HT	W	HT	
W1	48"	48"	48.5"	48.5"	03
W2	18"	36"	18.5"	36.5"	02
W3	32"	14"	32.5"	14.5"	02
W4	48"	11"	48.5"	11.5"	01

**GROUND FLOOR PLAN**

DESIGN: CHILL OUT	ADDRESS	S.P.	ISSUE:	REV	DATE	DESCRIPTION	DRAWN	CHECKED
STAGED PLAN: PRELIMINARY		SCALE @ A3	DWG NO. AR-001	LAND AREA:				
<small>USE FIGURED DIMENSIONS AT ALL TIMES. REFER ANY ENQUIRIES TO BUILDING CONTRACTOR. ALL DIMENSIONS TO BE VERIFIED ON SITE PRIOR TO CONSTRUCTION. ALL WORK TO COMPLY WITH LOCAL AUTHORITY REGULATIONS.</small>								

PRELIM - NOT FOR CONSTRUCTION



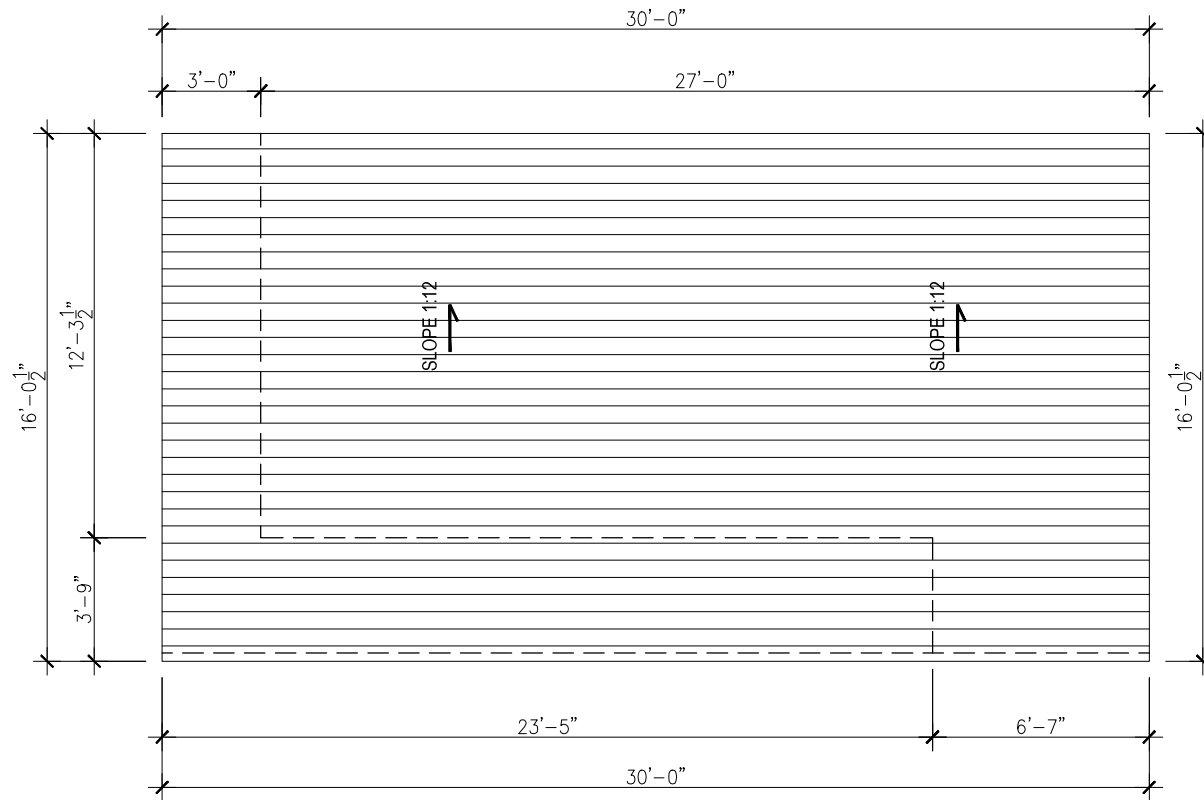


2 ROOF FLOOR PLAN  
Scale 1"=1/4"

## ROOF FLOOR PLAN


DESIGN:	ADDRESS	S.P.:	ISSUE:	REV	DATE	DESCRIPTION	DRAWN	CHECKED
CHILL OUT								
STAGED PLAN		SCALE						
PRELIMINARY		@ A3						
	USE FIGURED DIMENSIONS AT ALL TIMES. REFER ANY ENQUIRIES TO BUILDING CONTRACTOR. ALL DIMENSIONS TO BE VERIFIED ON SITE PRIOR TO CONSTRUCTION. ALL WORK TO COMPLY WITH LOCAL AUTHORITY REGULATIONS.	DWG NO:	LAND AREA:					
		AR-002						

PRELIM - NOT FOR CONSTRUCTION




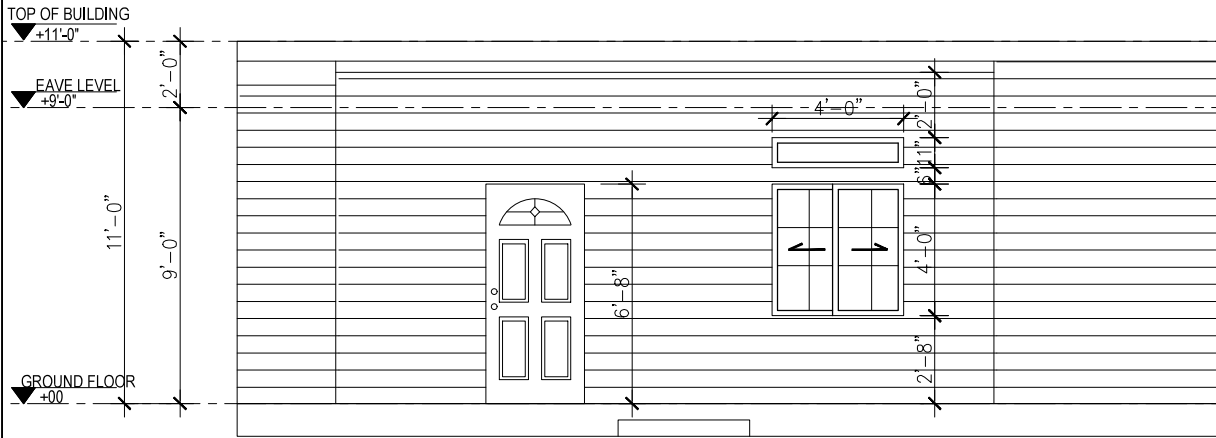


1 FRONT ELEVATION  
Scale 1"=1/4"

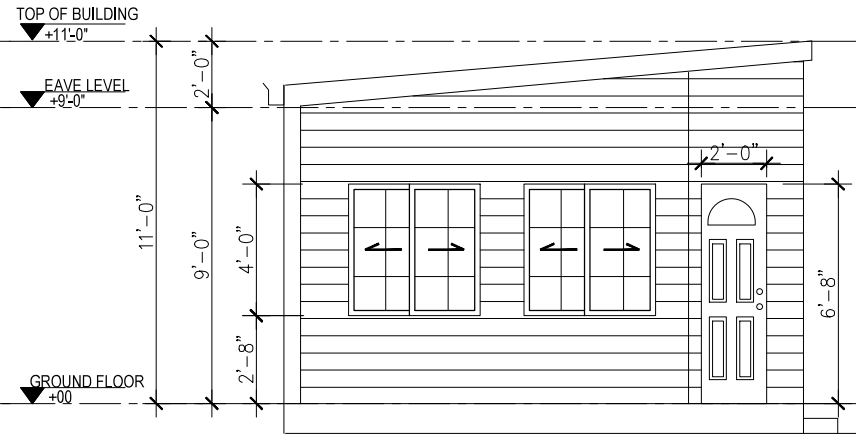

3 RIGHT ELEVATION  
Scale 1/8"=1'

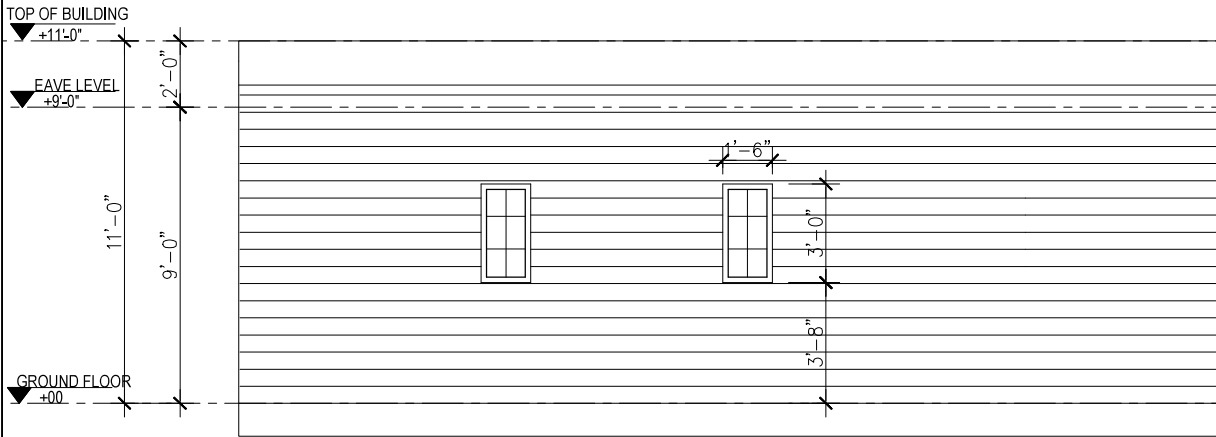

2 REAR ELEVATION  
Scale 1"=1/4"

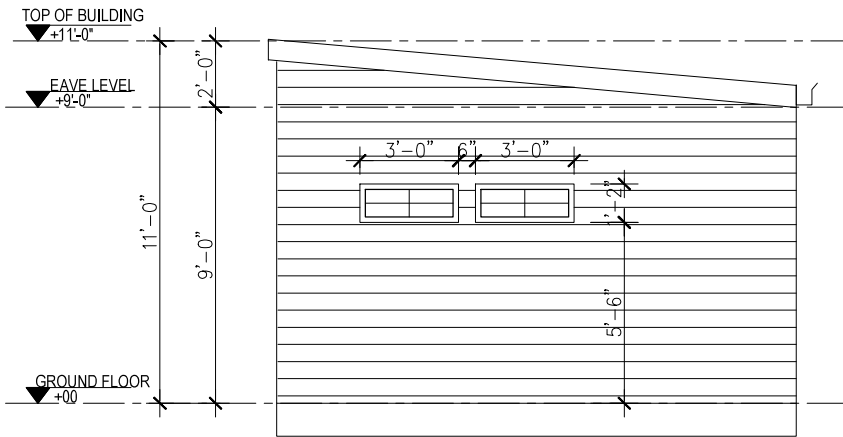

4 LEFT ELEVATION  
Scale 1/8"=1'

## ELEVATIONS

DESIGN:	ADDRESS	S.P.:	ISSUE:	REV	DATE	DESCRIPTION	DRAWN	CHECKED
CHILL OUT								
STAGED PLAN		SCALE						
PRELIMINARY		@ A3						
	USE FIGURED DIMENSIONS AT ALL TIMES. REFER ANY ENQUIRIES TO BUILDING CONTRACTOR. ALL DIMENSIONS TO BE VERIFIED ON SITE PRIOR TO CONSTRUCTION. ALL WORK TO COMPLY WITH LOCAL AUTHORITY REGULATIONS.	DWG NO:	LAND AREA:					
		AR-003						

PRELIM - NOT FOR CONSTRUCTION



Drawings are not to scale. Colors and materials indicative only and are subject to change



**Ground Floor**

### Options available

- For any modifications to the plans, please contact us at [info@welldone1kithomes.com](mailto:info@welldone1kithomes.com)

Please refer to the floor plans for recommendations on your interior layout.

Website : [www.welldone1kithomes.com](http://www.welldone1kithomes.com)  
Email : [info@welldone1kithomes.com](mailto:info@welldone1kithomes.com)

DESIGN: <b>CHILL OUT 1BD 1BA 305 SQ.FT.</b>	STAGED PLAN:: <b>PRELIMINARY</b>	ADDRESS: <b>US</b>	USE FIGURED DIMENSIONS AT ALL TIMES. REFER ANY ENQUIRES TO BUILDING CONTRACTOR. ALL DIMENSIONS TO BE VERIFIED ON SITE PRIOR TO CONSTRUCTION. ALL WORK TO COMPLY WITH LOCAL AUTHORITY REGULATIONS.
--	-------------------------------------	-----------------------	---

PRELIMINARY DESIGN-  
Not for construction

