





**COASTAL TREND 2BD 2BA 903 SQ.FT.**

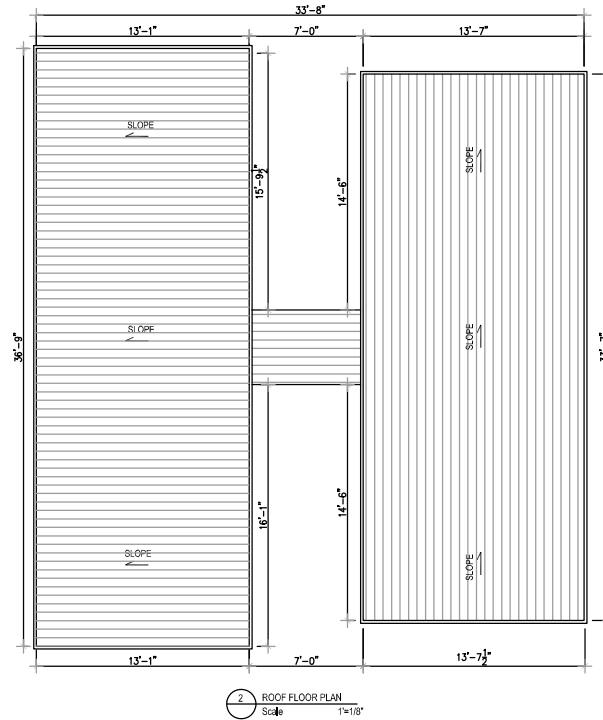

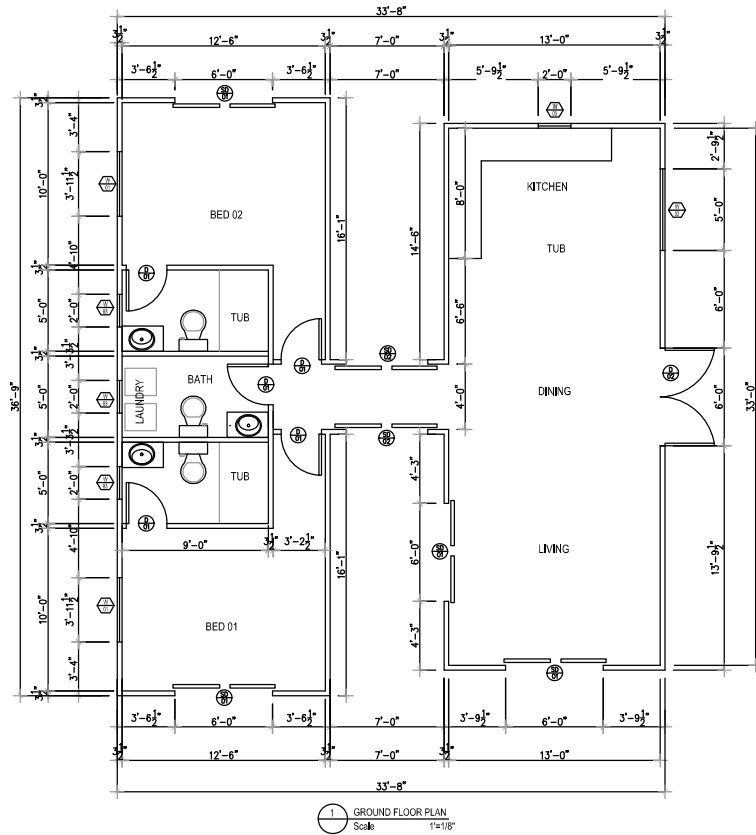

#### AREA SCHEDULE

KITCHEN LIVING AND DINING	429 SF
BED 01 WITH BATH	192.75 SF
BED 02 WITH BATH	192.75 SF
WALK THROUGH WITH BATH	88.89 SF
TOTAL AREA	903.39 SF

#### SCHEDULE OF DOORS

DOOR MK	DOOR SIZE		DOOR ROU, OPNG		NOS. REQD.
	W	HT	W	HT	
SD1	72"	80"	72.5"	80.75"	04
SD2	60"	80"	60.5"	80.75"	02
D1	30"	80"	32"	82"	05
D2	72"	80"	74"	82"	01

#### SCHEDULE OF WINDOWS


WINDOW MK	WINDOW SIZE		WINDOW ROU, OPNG		NOS. REQD.
	W	HT	W	HT	
W1	47.5"	47.5"	48"	48"	02
W2	60"	80"	60.5"	48.5"	01
W3	24"	24"	24.5"	24.5"	04

## GROUND & ROOF FLOOR PLAN


DESIGN: COASTAL TREND	ADDRESS USA	S.P.	ISSUE:	REV	DATE	DESCRIPTION	DRAWN	CHECKED
STAGED PLAN: PRELIMINARY		SCALE @ A3						
CLIENT:	USE FIGURED DIMENSIONS AT ALL TIMES. REFER ANY ENQUIRIES TO BUILDING CONTRACTOR. ALL DIMENSIONS TO BE VERIFIED ON-SITE PRIOR TO CONSTRUCTION. ALL WORK TO COMPLY WITH LOCAL AUTHORITY REGULATIONS.	DWG NO: AR-001	LAND AREA:					

PRELIM - NOT FOR CONSTRUCTION




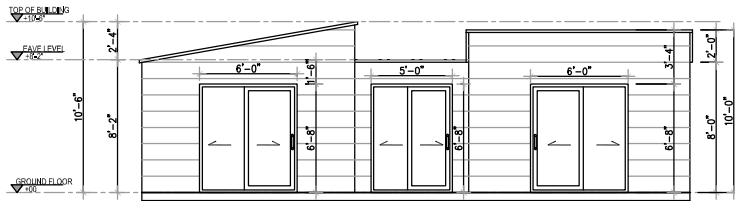

1 FRONT ELEVATION  
Scale: 1/8" = 1'-0"

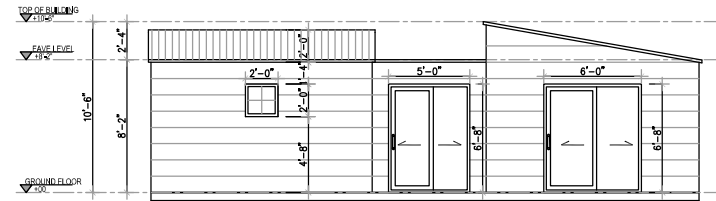

2 REAR ELEVATION  
Scale: 1/8" = 1'-0"

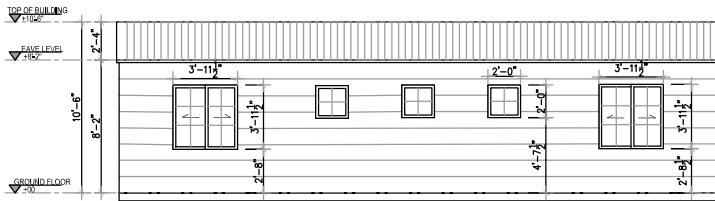

3 LEFT SIDE ELEVATION  
Scale: 1/8" = 1'-0"



4 RIGHT SIDE ELEVATION  
Scale: 1/8" = 1'-0"

## ELEVATIONS

DESIGN: COASTAL TREND	ADDRESS USA	S.P.	ISSUE:	REV	DATE	DESCRIPTION	[DRAWN]	CHECKED
STAGED PLAN: PRELIMINARY		SCALE @ A3						
CLIENT:	USE FIGURED DIMENSIONS AT ALL TIMES. REFER ANY ENQUIRIES TO BUILDING CONTRACTOR. ALL DIMENSIONS TO BE VERIFIED ON-SITE PRIOR TO CONSTRUCTION. ALL WORK TO COMPLY WITH LOCAL AUTHORITY REGULATIONS.	DWG NO: AR-003	LAND AREA:					

PRELIM - NOT FOR CONSTRUCTION





Drawings are not to scale. Colors and materials indicative only and are subject to change

### Options available

- For any modifications to the plans, please contact us at [info@welldone1kithomes.com](mailto:info@welldone1kithomes.com)

Please refer to the floor plans for recommendations on your interior layout.

Website : [www.welldone1kithomes.com](http://www.welldone1kithomes.com)

Email : [info@welldone1kithomes.com](mailto:info@welldone1kithomes.com)

DESIGN: Coastal Trend	STAGED PLAN:: <b>PRELIMINARY</b>	ADDRESS: US	USE FIGURED DIMENSIONS AT ALL TIMES. REFER ANY ENQUIRES TO BUILDING CONTRACTOR. ALL DIMENSIONS TO BE VERIFIED ON SITE PRIOR TO CONSTRUCTION. ALL WORK TO COMPLY WITH LOCAL AUTHORITY REGULATIONS.
--------------------------	-------------------------------------	----------------	---

PRELIMINARY DESIGN-  
Not for construction

