




COASTAL TREND STUDIO 0BD 1BA 584 SQ.FT.

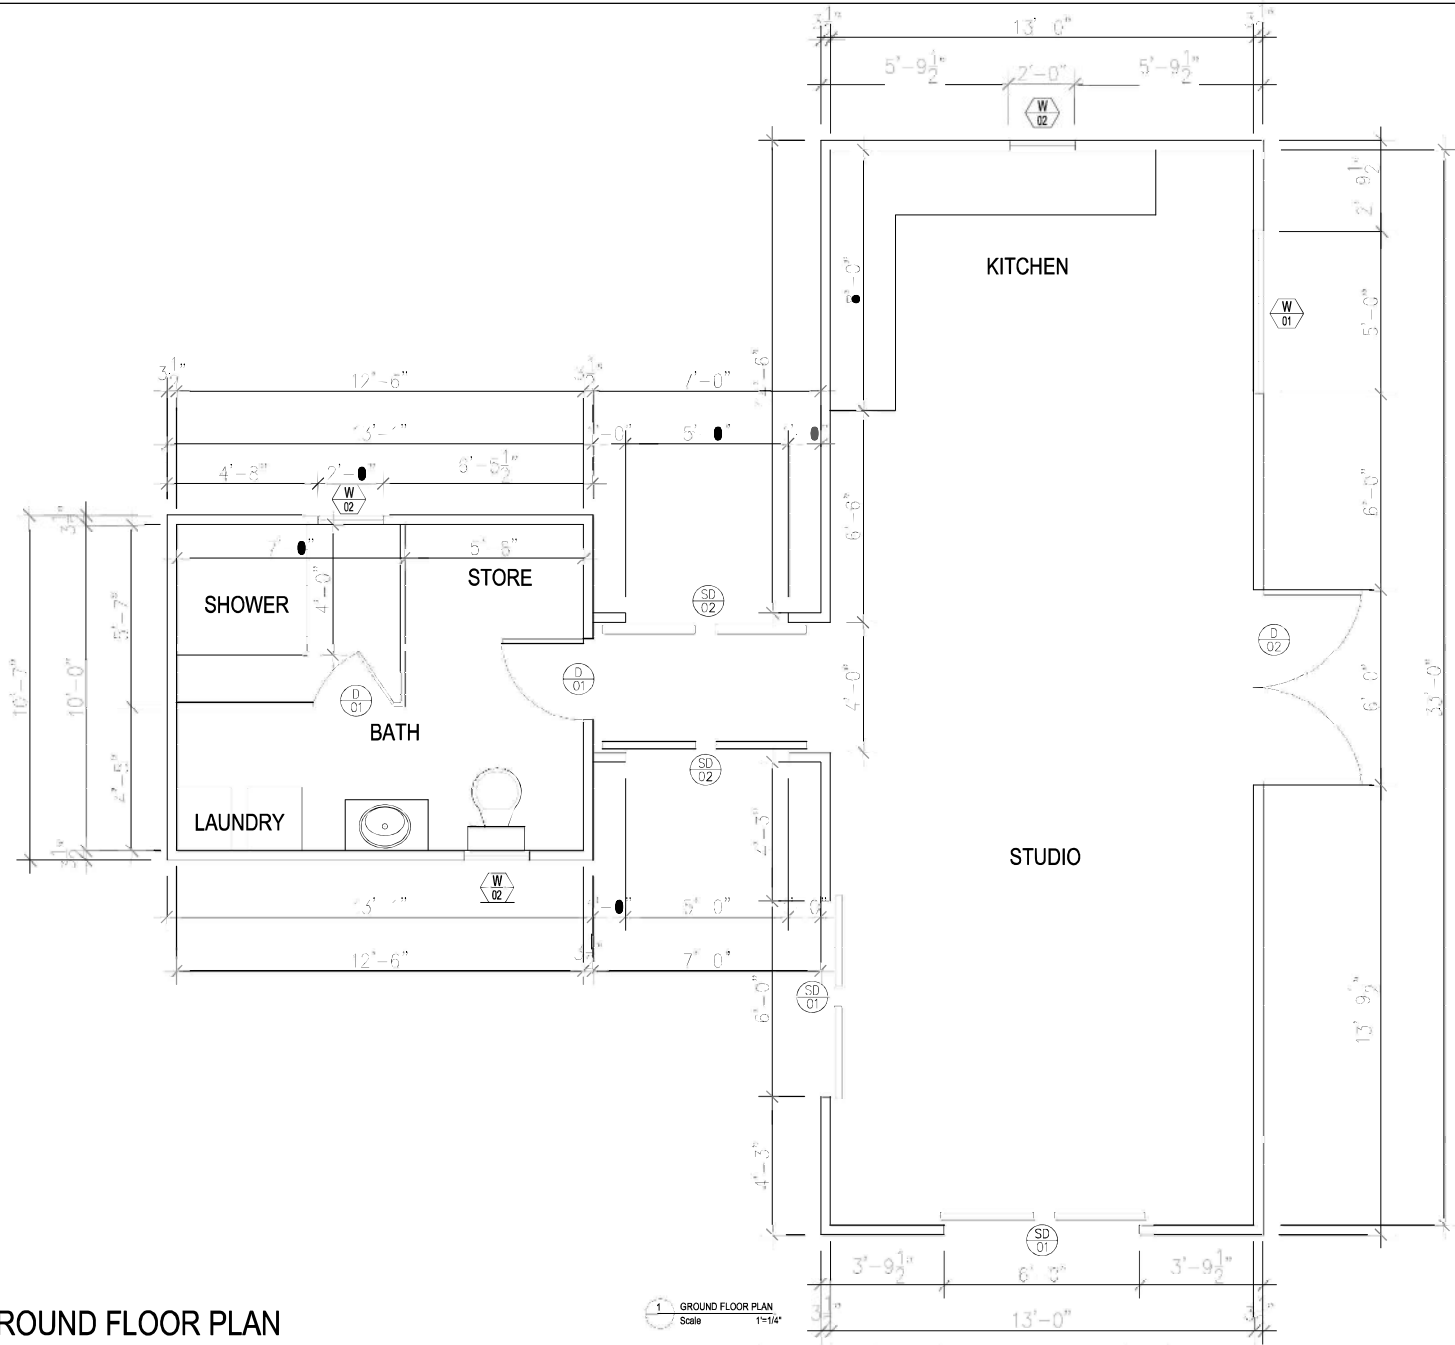



AREA SCHEDULE

KITCHEN AND STUDIO	429 SF
WALK THROUGH	30.00 SF
BATH	125.00 SF
TOTAL AREA	584.00 SF

SCHEDULE OF DOORS

DOOR MK	DOOR SIZE		DOOR ROU. OPNG.		NOS. REQD.
	W	HT	W	HT	
SD1	72"	80"	72.5"	80.75"	02
SD2	60"	80"	60.5"	80.75"	02
D1	30"	80"	32"	82"	02
D2	72"	80"	74"	82"	01

SCHEDULE OF WINDOWS

WINDOW MK	WINDOW SIZE		WINDOW ROU. OPNG.		NOS. REQD.
	W	HT	W	HT	
W1	60"	80"	60.5"	48.5"	01
W2	24"	24"	24.5"	24.5"	03


GROUND FLOOR PLAN

1 GROUND FLOOR PLAN
Scale 1/8"=1'-0"


DESIGN: COASTAL TREND STUDIO	ADDRESS: USA	S.P.:	ISSUE:	REV	DATE	DESCRIPTION	DRAWN	CHECKED
STAGED PLAN: PRELIMINARY		SCALE: @ A3						
CLIENT:	USE FIGURED DIMENSIONS AT ALL TIMES. REFER ANY ENQUIRIES TO BUILDING CONTRACTOR. ALL DIMENSIONS TO BE VERIFIED ON SITE PRIOR TO CONSTRUCTION. ALL WORK TO COMPLY WITH LOCAL AUTHORITY REGULATIONS.	DWG NO: AR-001	LAND AREA:					

PRELIM - NOT FOR CONSTRUCTION




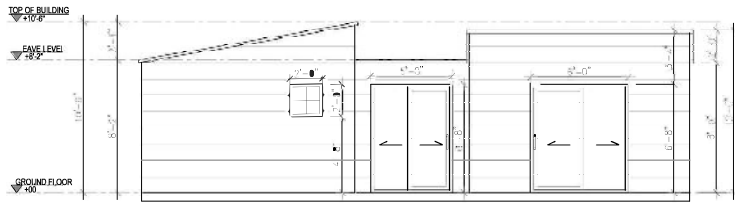


1 FRONT ELEVATION
Scale 1"=16'

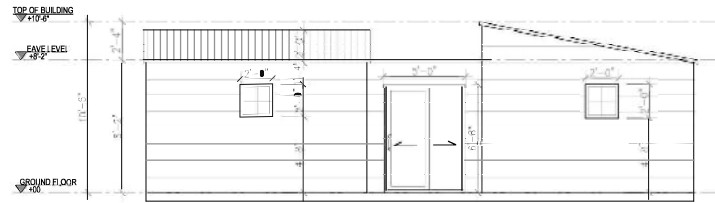

2 REAR ELEVATION
Scale 1"=16'

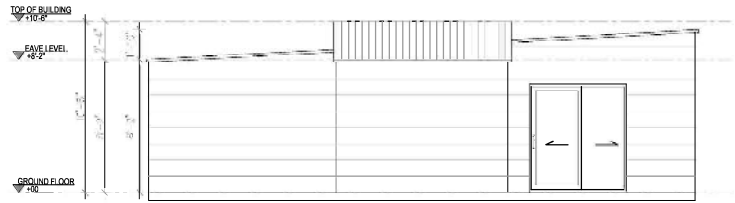

3 LEFT SIDE ELEVATION
Scale 1"=16'

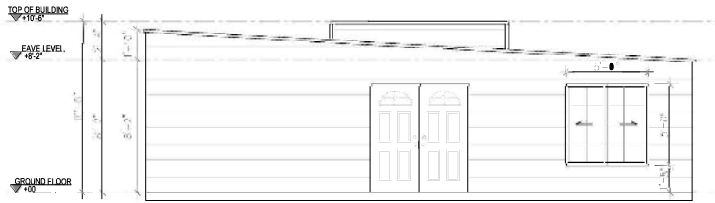

4 RIGHT SIDE ELEVATION
Scale 1"=16'

ELEVATIONS

DESIGN:	ADDRESS	S.P.:	ISSUE:	REV	DATE	DESCRIPTION	DRAWN	CHECKED
COASTAL TREND STUDIO	USA							
STAGED PLAN: PRELIMINARY		SCALE						
		@ A3						
CLIENT:	USE FIGURED DIMENSIONS AT ALL TIMES. REFER ANY ENQUIRIES TO BUILDING CONTRACTOR. ALL DIMENSIONS TO BE VERIFIED ON SITE PRIOR TO CONSTRUCTION. ALL WORK TO COMPLY WITH LOCAL AUTHORITY REGULATIONS.	DWG NO: AR-002	LAND AREA:					

PRELIM - NOT FOR CONSTRUCTION



Drawings are not to scale. Colors and materials indicative only and are subject to change



Options available

- For any modifications to the plans, please contact us at info@welldone1kithomes.com

Please refer to the floor plans for recommendations on your interior layout.

Website : www.welldone1kithomes.com
Email : info@welldone1kithomes.com

DESIGN: Coastal Trend Studio	STAGED PLAN:: PRELIMINARY	ADDRESS: US	USE FIGURED DIMENSIONS AT ALL TIMES. REFER ANY ENQUIRES TO BUILDING CONTRACTOR. ALL DIMENSIONS TO BE VERIFIED ON SITE PRIOR TO CONSTRUCTION. ALL WORK TO COMPLY WITH LOCAL AUTHORITY REGULATIONS.
--	-------------------------------------	-----------------------	---

PRELIMINARY DESIGN-
Not for construction

