




DESERT MOON 4BD 3BA 1641 SQ.FT.



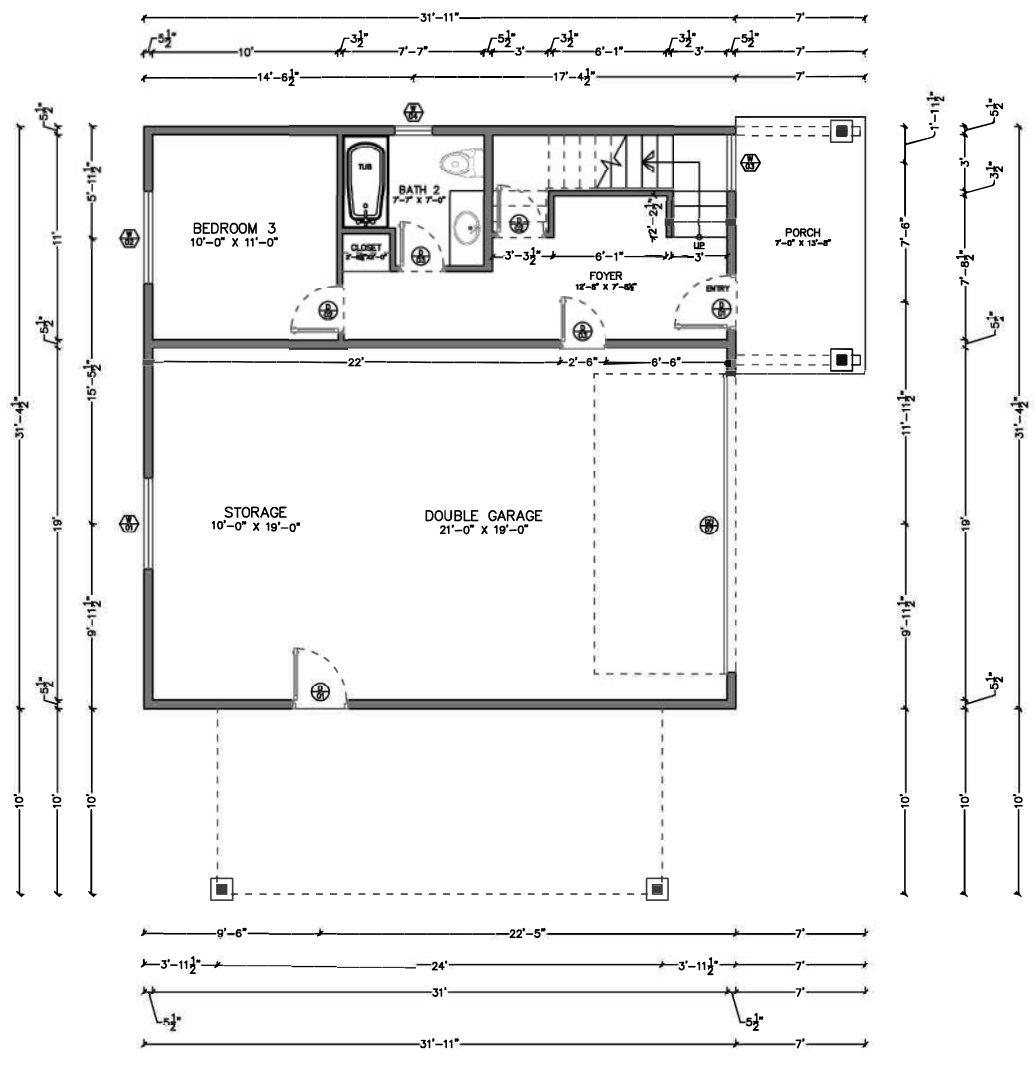

1 GROUND FLOOR PLAN
SCALE: 1/8"=1'

GROUND FLOOR PLAN

AREA SCHEDULE

GROUND FLOOR	1001.39 SF
FIRST FLOOR	1001.39 SF
LOFT FLOOR	298.83 SF
TOTAL AREA	2301.61 SF

SCHEDULE OF DOORS

DOOR MK	DOOR SIZE		DOOR ROU. OPNG.		NOS. REQD.
	W	HT	W	HT	
D1	36"	80"	38"	82"	02
D2	32"	80"	34"	82"	04
D3	30"	80"	32"	82"	06
SD4	59.5"	80"	60"	80.75"	03
D5	28"	80"	30"	82"	01
BFD6	48"	80"	49"	82"	01
GD7	192"	84"	192"	84"	01


SCHEDULE OF WINDOWS

WINDOW MK	GF. WINDOW SIZE		GF. WINDOW ROU. OPNG.		NOS. REQD.
	W	HT	W	HT	
W1	59.5"	59.5"	60"	60"	04
W2	60"	48"	60.5"	48.5"	03
W3	36"	60"	36.5"	60.5"	03
W4	24"	24"	24.5"	24.5"	04
W5	47.5"	47.5"	48"	48"	02
W6	60"	36"	60.5"	36.5"	01

DESIGN: DESERT MOON 4B-3BA	ADDRESS:	S.P.:	ISSUE:	REV	DATE	DESCRIPTION	DRAWN CHECKED
STAGED PLAN: PRELIMINARY		SCALE ● A3					
CLIENT:	USE FIGURED DIMENSIONS AT ALL TIMES. REFER ANY ENQUIRES TO BUILDING CONTRACTOR. ALL DIMENSIONS TO BE VERIFIED ON SITE PRIOR TO CONSTRUCTION. ALL WORK TO COMPLY WITH LOCAL AUTHORITY REGULATIONS.	DWG NO: AR-001	LAND AREA:				

DESIGNED TO BE CONSTRUCTED ON A CONCRETE SLAB FOUNDATION



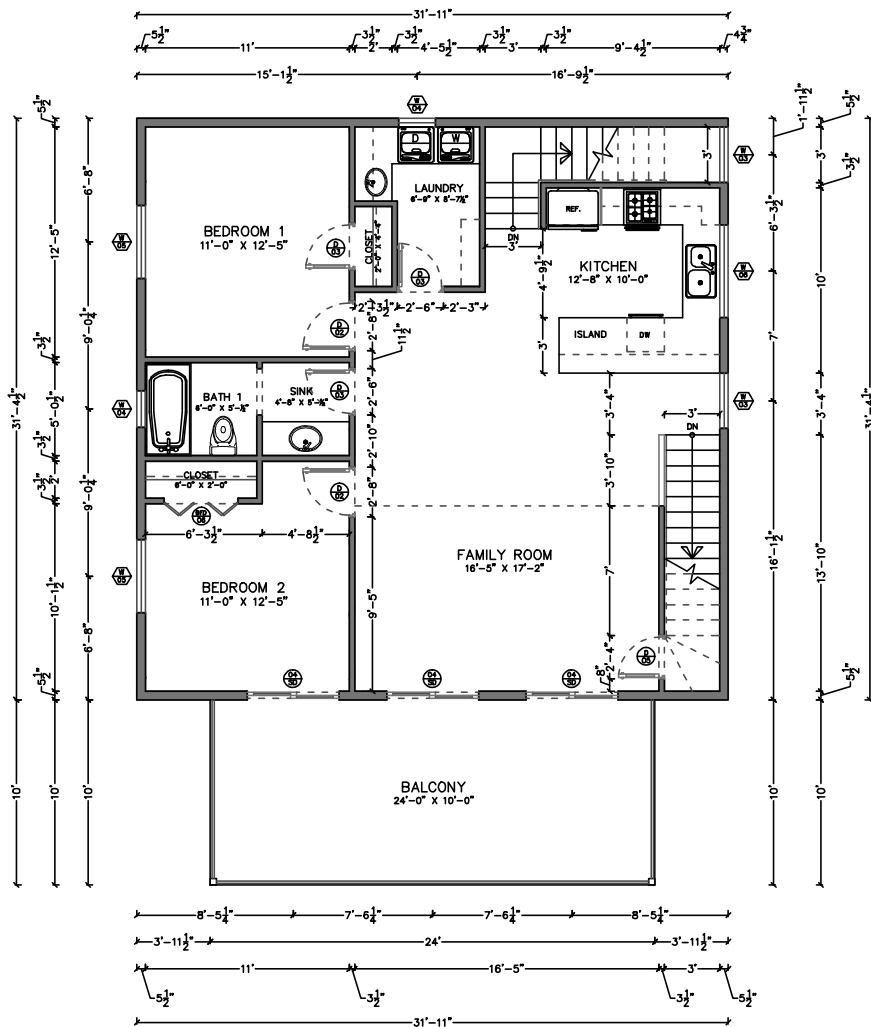

1 FIRST FLOOR PLAN
SCALE: 1/8"=1'

FIRST FLOOR PLAN

DESIGN: DESERT MOON 4B-3BA	ADDRESS:	S.P.:	ISSUE:	REV	DATE	DESCRIPTION	DRAWN	CHECKED
STAGED PLAN: PRELIMINARY		SCALE ⊙ A3						
CLIENT:	USE FIGURED DIMENSIONS AT ALL TIMES. REFER ANY ENQUIRES TO BUILDING CONTRACTOR. ALL DIMENSIONS TO BE VERIFIED ON SITE PRIOR TO CONSTRUCTION. ALL WORK TO COMPLY WITH LOCAL AUTHORITY REGULATIONS.		DWG NO: AR-002	LAND AREA:				

AREA SCHEDULE

GROUND FLOOR	1001.39 SF
FIRST FLOOR	1001.39 SF
LOFT FLOOR	298.83 SF
TOTAL AREA	2301.61 SF

SCHEDULE OF DOORS


DOOR MK	DOOR SIZE		DOOR ROU. OPNG.		NOS. REQD.
	W	HT	W	HT	
D1	36"	80"	38"	82"	02
D2	32"	80"	34"	82"	04
D3	30"	80"	32"	82"	06
SD4	59.5"	80"	60"	80.75"	03
D5	28"	80"	30"	82"	01
BFD6	48"	80"	49"	82"	01
GD7	192"	84"	192"	84"	01

SCHEDULE OF WINDOWS


WINDOW MK	GF. WINDOW SIZE		GF. WINDOW ROU. OPNG.		NOS. REQD.
	W	HT	W	HT	
W1	59.5"	59.5"	60"	60"	04
W2	60"	48"	60.5"	48.5"	03
W3	36"	60"	36.5"	60.5"	03
W4	24"	24"	24.5"	24.5"	04
W5	47.5"	47.5"	48"	48"	02
W6	60"	36"	60.5"	36.5"	01

DESIGNED TO BE CONSTRUCTED ON A CONCRETE SLAB FOUNDATION



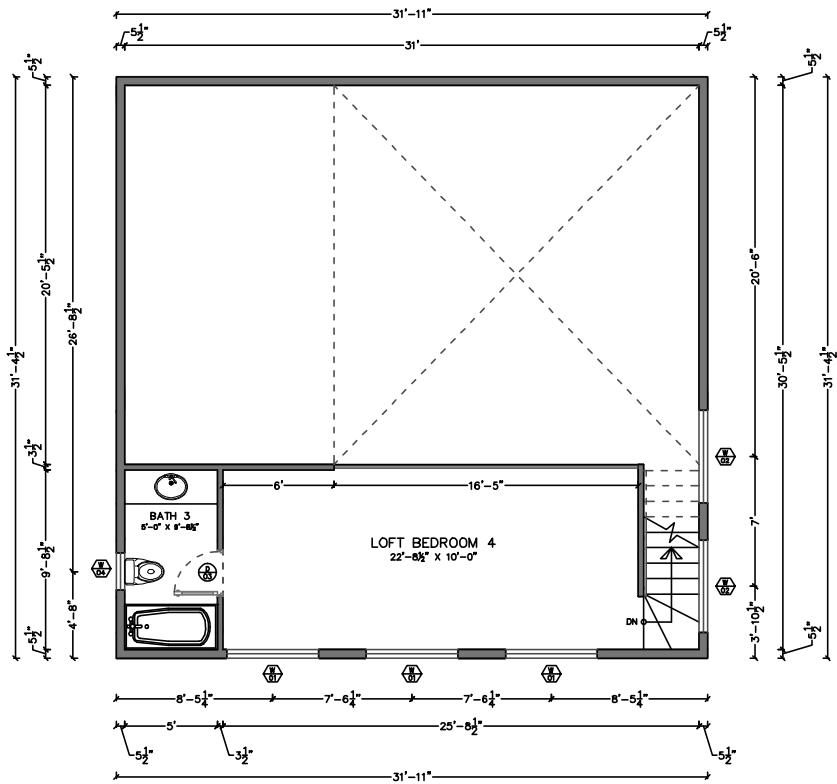

1 LOFT FLOOR PLAN
SCALE: 1/8"=1'

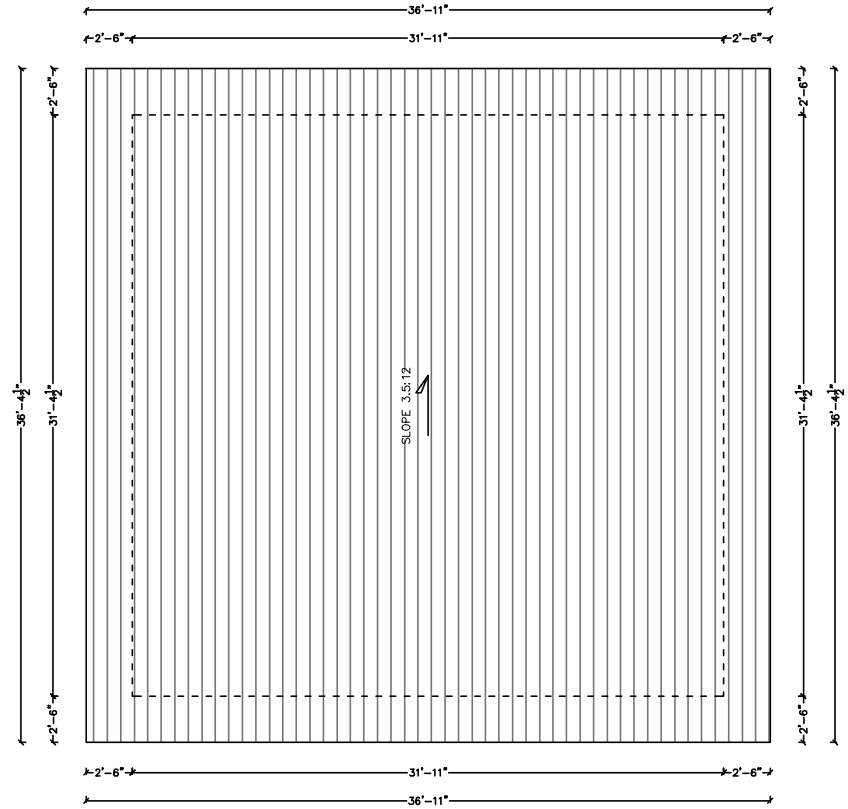


1 ROOF PLAN
SCALE: 1/8"=1'

LOFT FLOOR AND ROOF PLAN

DESIGN: DESERT MOON 4B-3BA	ADDRESS:	S.P.:	ISSUE:	REV	DATE	DESCRIPTION	DRAWN	CHECKED
STAGED PLAN: PRELIMINARY		SCALE @ A3						
CLIENT:	USE FIGURED DIMENSIONS AT ALL TIMES. REFER ANY ENQUIRES TO BUILDING CONTRACTOR. ALL DIMENSIONS TO BE VERIFIED ON SITE PRIOR TO CONSTRUCTION. ALL WORK TO COMPLY WITH LOCAL AUTHORITY REGULATIONS.	DWG NO: AR-003	LAND AREA:					

DESIGNED TO BE CONSTRUCTED ON A CONCRETE SLAB FOUNDATION




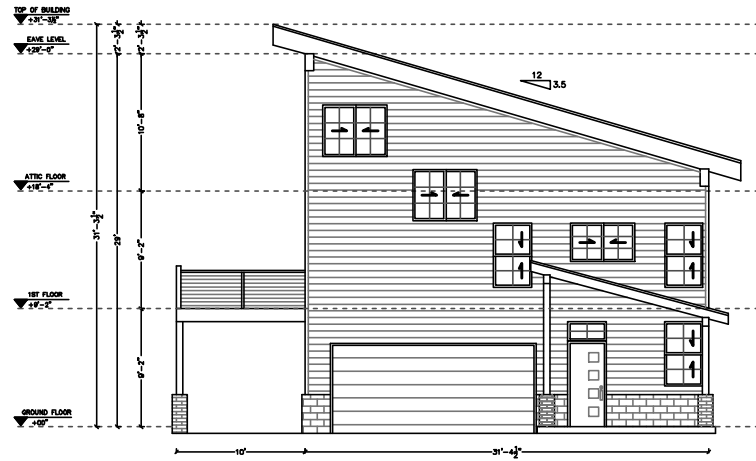


1 FRONT ELEVATION
SCALE: 3/16" = 1'



1 LEFT SIDE ELEVATION
SCALE: 3/16" = 1'

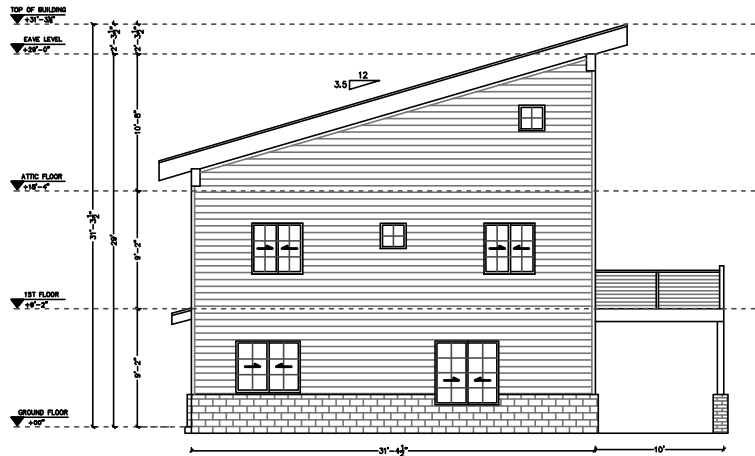

1 REAR ELEVATION
SCALE: 3/16" = 1'

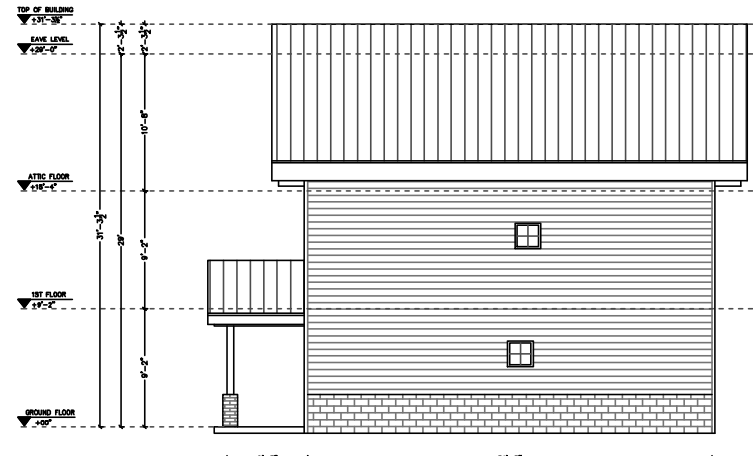

1 RIGHT SIDE ELEVATION
SCALE: 3/16" = 1'

ELEVATIONS

DESIGN: DESERT MOON 4B-3BA	ADDRESS:	S.P.:	ISSUE:	REV	DATE	DESCRIPTION	DRAWN CHECKED
STAGED PLAN: PRELIMINARY		SCALE @ A3					
CLIENT:	USE FIGURED DIMENSIONS AT ALL TIMES. REFER ANY ENQUIRES TO BUILDING CONTRACTOR. ALL DIMENSIONS TO BE VERIFIED ON SITE PRIOR TO CONSTRUCTION. ALL WORK TO COMPLY WITH LOCAL AUTHORITY REGULATIONS.	DWG NO: AR-003	LAND AREA:				

DESIGNED TO BE CONSTRUCTED ON A CONCRETE SLAB FOUNDATION





Loft



First Floor



Ground Floor

Please refer to the floor plans for recommendations on your interior layout.

Drawings are not to scale. Colors and materials indicative only and are subject to change

Options available

- For any modifications to the plans, please contact us at info@welldone1kithomes.com

Website : www.welldone1kithomes.com

Email : info@welldone1kithomes.com

DESIGN: Desert Moon 4B - 3BA	STAGED PLAN:: PRELIMINARY	ADDRESS: US	USE FIGURED DIMENSIONS AT ALL TIMES. REFER ANY ENQUIRES TO BUILDING CONTRACTOR. ALL DIMENSIONS TO BE VERIFIED ON SITE PRIOR TO CONSTRUCTION. ALL WORK TO COMPLY WITH LOCAL AUTHORITY REGULATIONS.
---------------------------------	-------------------------------------	----------------	---

PRELIMINARY DESIGN-
Not for construction

