




**MOUNTAIN PEAK 1 - 0BD 1BA 462 SQ.FT.**



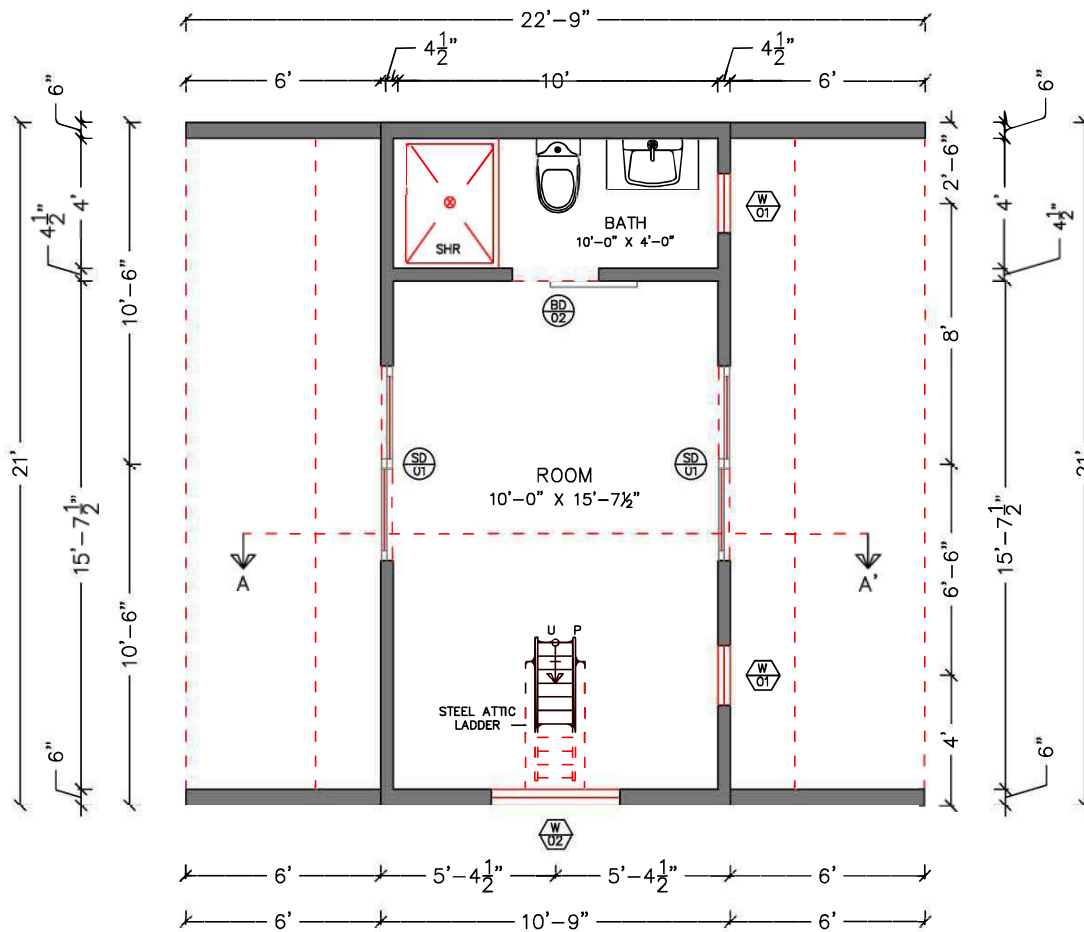

1 GROUND FLOOR PLAN  
SCALE= 1/4" = 1'-0"

GROUND FLOOR PLAN

DESIGN: MOUNTAIN PEAK 1	ADDRESS:	S.P.:	ISSUE:	REV	DATE	DESCRIPTION	DRAWN	CHECKED
STAGED PLAN: PRELIMINARY		SCALE 1/4" = 1'-0" @ A3						
CLIENT:	USE FIGURED DIMENSIONS AT ALL TIMES. REFER ANY ENQUIRES TO BUILDING CONTRACTOR. ALL DIMENSIONS TO BE VERIFIED ON SITE PRIOR TO CONSTRUCTION. ALL WORK TO COMPLY WITH LOCAL AUTHORITY REGULATIONS.	DWG NO: AR-001	LAND AREA:					

AREA SCHEDULE

GROUND FLOOR LIVING	200.00 SF
ATTIC FLOOR	262.00 SF
TOTAL AREA INC ATTIC AREA	462.00 SF

STEEL ATTIC LADDER DETAILS:

STEEL ATTIC LADDER	22 X 47
LADDER ROUGH OPENING	22.5"X47.5"

SCHEDULE OF DOORS


DOOR MK	DOOR SIZE		DOOR ROU. OPNG.		NOS. REQD.
	W	HT	W	HT	
SD1	72"	80"	72.5"	80.75"	02
BD2	32"	84"	30"	80"	01

SCHEDULE OF WINDOWS


WINDOW MK	GF. WINDOW SIZE		GF. WINDOW ROU. OPNG.		NOS. REQD.
	W	HT	W	HT	
W1	22"	64"	22.5"	64.5"	02
W2	47.5"	47.5"	48"	48"	01
WINDOW MK	TRANSOM WINDOW		TRANSOM WINDOW ROU. OPN.		NOS. REQD.
W2	24"	24"	24.5"	24.5"	02

PRELIM PLANS NOT FOR CONSTRUCTION




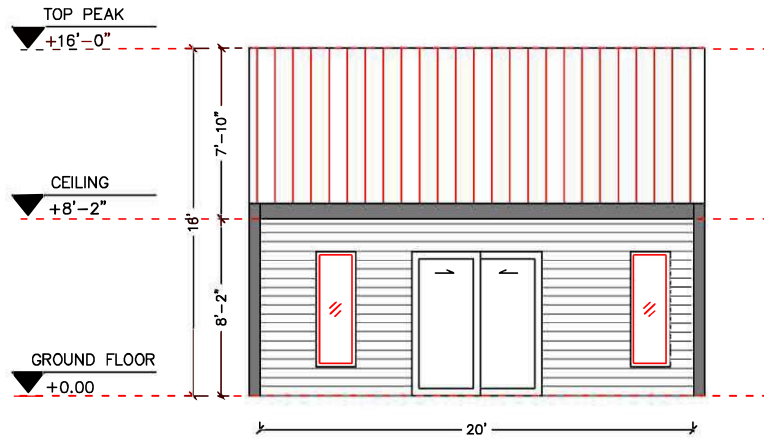


1 FRONT ELEVATION  
SCALE = 1/8" = 1'-0"

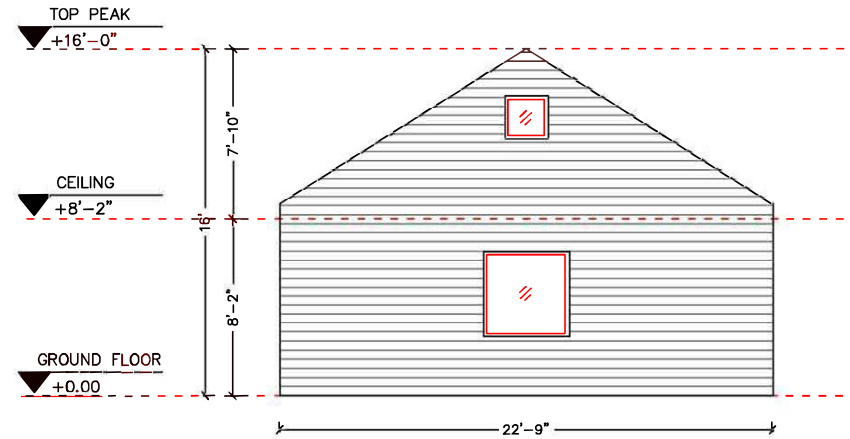

1 LEFT SIDE ELEVATION  
SCALE = 1/8" = 1'-0"

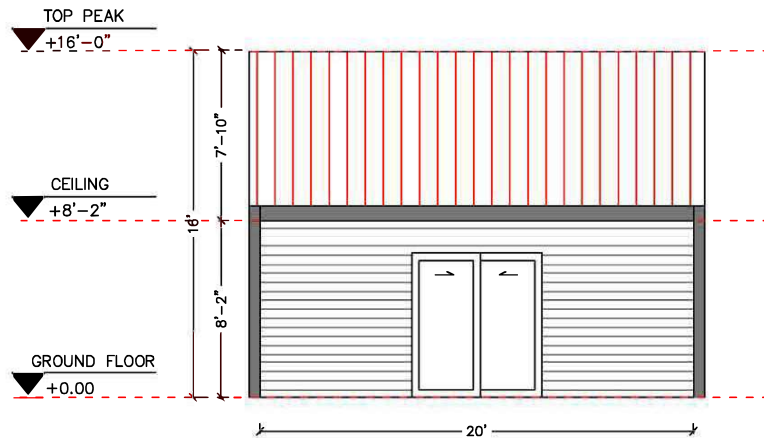

1 REAR ELEVATION  
SCALE = 1/8" = 1'-0"

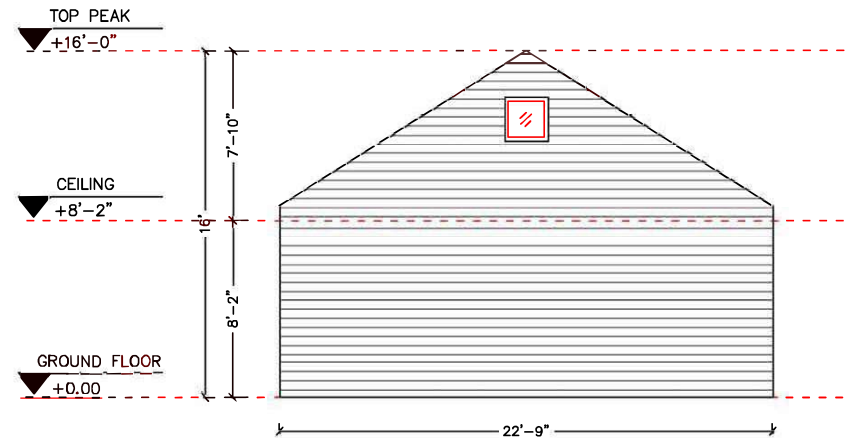


1 RIGHT SIDE ELEVATION  
SCALE = 1/8" = 1'-0"

## ELEVATIONS

DESIGN: MOUNTAIN PEAK 1	ADDRESS:	S.P.:	ISSUE:	REV	DATE	DESCRIPTION	DRAWN	CHECKED
STAGED PLAN: PRELIMINARY		SCALE 1/8" = 1'-0" @ A3						
CLIENT:	USE FIGURED DIMENSIONS AT ALL TIMES. REFER ANY ENQUIRES TO BUILDING CONTRACTOR. ALL DIMENSIONS TO BE VERIFIED ON SITE PRIOR TO CONSTRUCTION. ALL WORK TO COMPLY WITH LOCAL AUTHORITY REGULATIONS.	DWG NO: AR-002	LAND AREA:					

PRELIM PLANS NOT FOR  
CONSTRUCTION



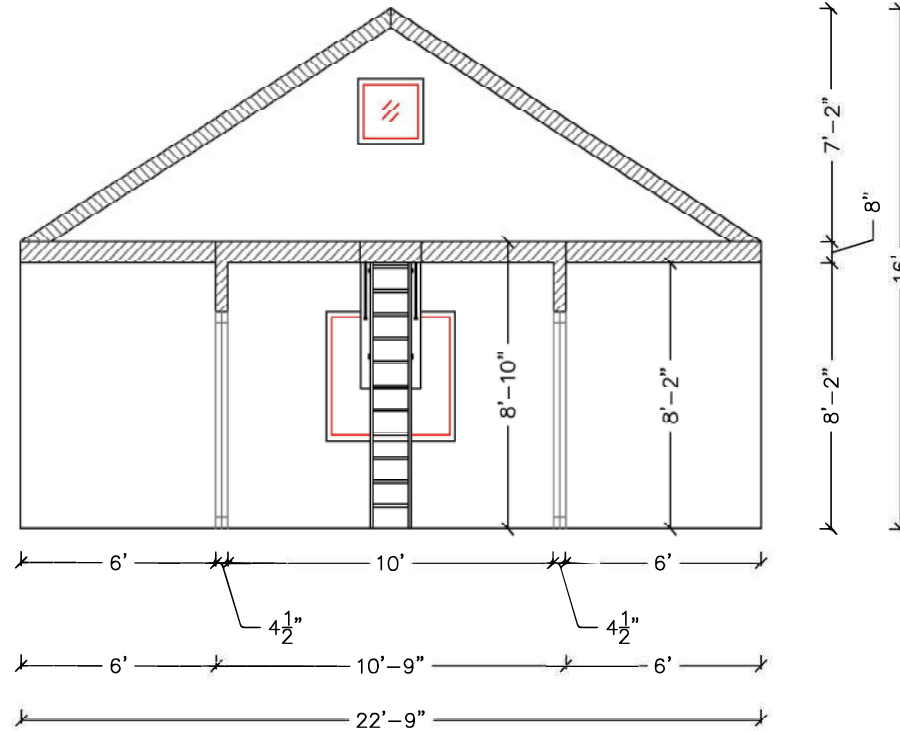

1 SECTION A-A  
 SCALE = 1/4" = 1'-0"


GROUND FLOOR PLAN

DESIGN: MOUNTAIN PEAK 1	ADDRESS:	S.P.:	ISSUE:	REV	DATE	DESCRIPTION	DRAWN   CHECKED
STAGED PLAN: PRELIMINARY		SCALE 1/4" = 1'-0" @ A3					
CLIENT:	USE FIGURED DIMENSIONS AT ALL TIMES. REFER ANY ENQUIRES TO BUILDING CONTRACTOR. ALL DIMENSIONS TO BE VERIFIED ON SITE PRIOR TO CONSTRUCTION. ALL WORK TO COMPLY WITH LOCAL AUTHORITY REGULATIONS.	DWG NO: AR-003	LAND AREA:				

PRELIM PLANS NOT FOR CONSTRUCTION



Drawings are not to scale. Colors and materials indicative only and are subject to change

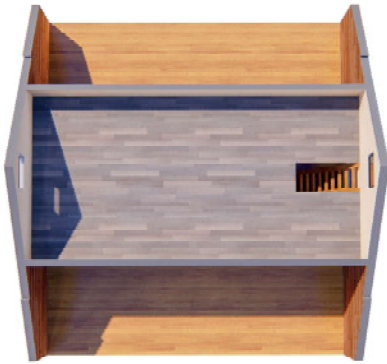

**Attic Above**



**Ground Floor**

**Options available**

- For any modifications to the plans, please contact us at [info@welldone1kithomes.com](mailto:info@welldone1kithomes.com)

Please refer to the floor plans for recommendations on your interior layout.

Website : [www.welldone1kithomes.com](http://www.welldone1kithomes.com)  
Email : [info@welldone1kithomes.com](mailto:info@welldone1kithomes.com)

DESIGN: <b>Mountain Peak 1</b>	STAGED PLAN:: <b>PRELIMINARY</b>	ADDRESS: <b>US</b>	USE FIGURED DIMENSIONS AT ALL TIMES. REFER ANY ENQUIRES TO BUILDING CONTRACTOR. ALL DIMENSIONS TO BE VERIFIED ON SITE PRIOR TO CONSTRUCTION. ALL WORK TO COMPLY WITH LOCAL AUTHORITY REGULATIONS.
-----------------------------------	-------------------------------------	-----------------------	---

PRELIMINARY DESIGN-  
Not for construction

