




MOUNTAIN PEAK APEX 2BD 1BA 707 SQ.FT.

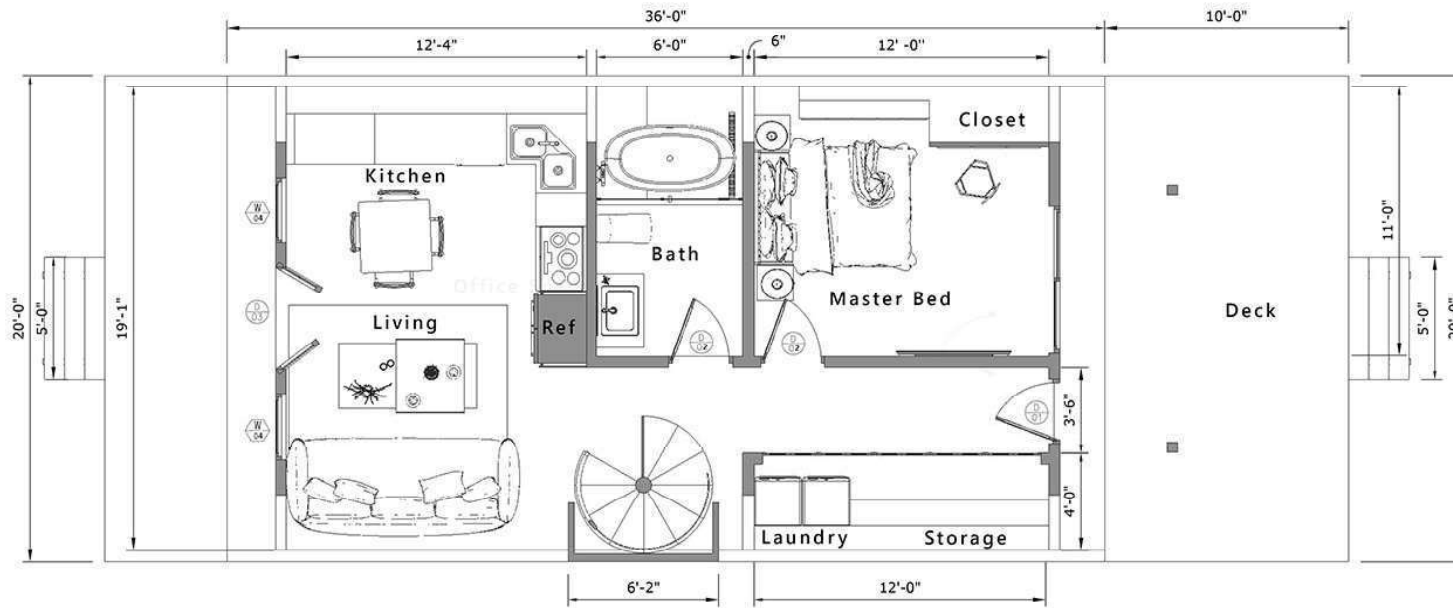



AREA SCHEDULE

Master Bed and Bath	205.18 SF
Bedroom 2	124.31 SF
Office Space	100.22 SF
Kitchen and Living	234.55 SF
Laundry	43.09 SF
Balcony	65.39 SF
Total Area	772.74 SF

SCHEDULE OF DOORS

DOOR MK	STRUCT. OPNG.		ROUGH OPNG.		NOS. REQD.
	W	HT	W	HT	
SD1	72"	80"	72.5"	80.3"	01
D1	36"	80"	36.5"	80.3"	01
D2	32"	80"	32.5"	80.3"	04
D3	48"	80"	48.5"	80.3"	01

SCHEDULE OF WINDOWS


WINDOW MK	STRUCT. OPNG.		ROUGH OPNG.		NOS. REQD.
	W	HT	W	HT	
W1	23"	30"	23.5"	30.5"	01
W2	168"	120"	169.5"	120.5"	01
W3	46"	80"	46.5"	80.5"	02
W4	32"	60"	32.5"	60.5"	03

Ground Floor Plan

DESIGN: MOUNTAIN PEAK APEX	ADDRESS:	S.P.:	ISSUE:	REV	DATE	DESCRIPTION	DRAWN	CHECKED
STAGED PLAN: PRELIMINARY		SCALE 1/8" = 1'-0" @ A3	DWG NO: AR-002	LAND AREA:				
CLIENT:	USE FIGURED DIMENSIONS AT ALL TIMES. REFER ANY ENQUIRES TO BUILDING CONTRACTOR. ALL DIMENSIONS TO BE VERIFIED ON SITE PRIOR TO CONSTRUCTION. ALL WORK TO COMPLY WITH LOCAL AUTHORITY REGULATIONS.							

PRELIM PLANS NOT FOR CONSTRUCTION



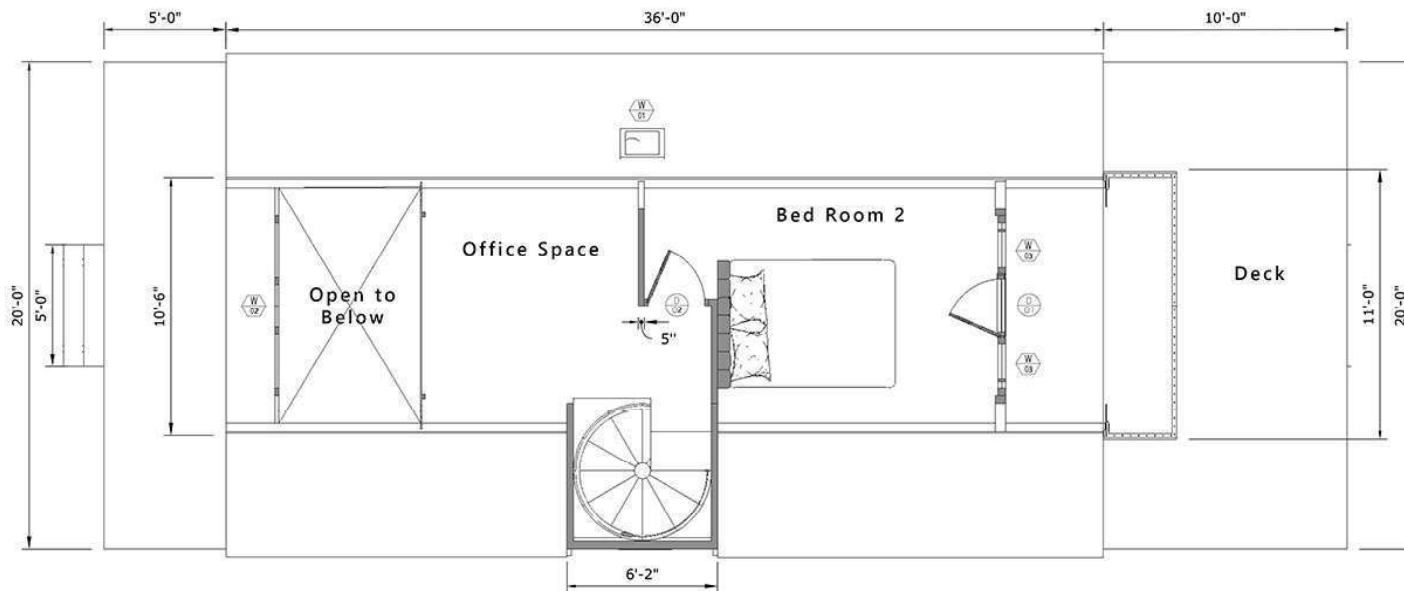


Loft Floor Plan

DESIGN: MOUNTAIN PEAK APEX	ADDRESS:	S.P.:	ISSUE:	REV	DATE	DESCRIPTION	DRAWN	CHECKED
STAGED PLAN: PRELIMINARY		SCALE 1/8" = 1'-0" @ A3	DWG NO: AR-002	LAND AREA:				
CLIENT:	USE FIGURED DIMENSIONS AT ALL TIMES. REFER ANY ENQUIRES TO BUILDING CONTRACTOR. ALL DIMENSIONS TO BE VERIFIED ON SITE PRIOR TO CONSTRUCTION. ALL WORK TO COMPLY WITH LOCAL AUTHORITY REGULATIONS.							

PRELIM PLANS NOT FOR CONSTRUCTION



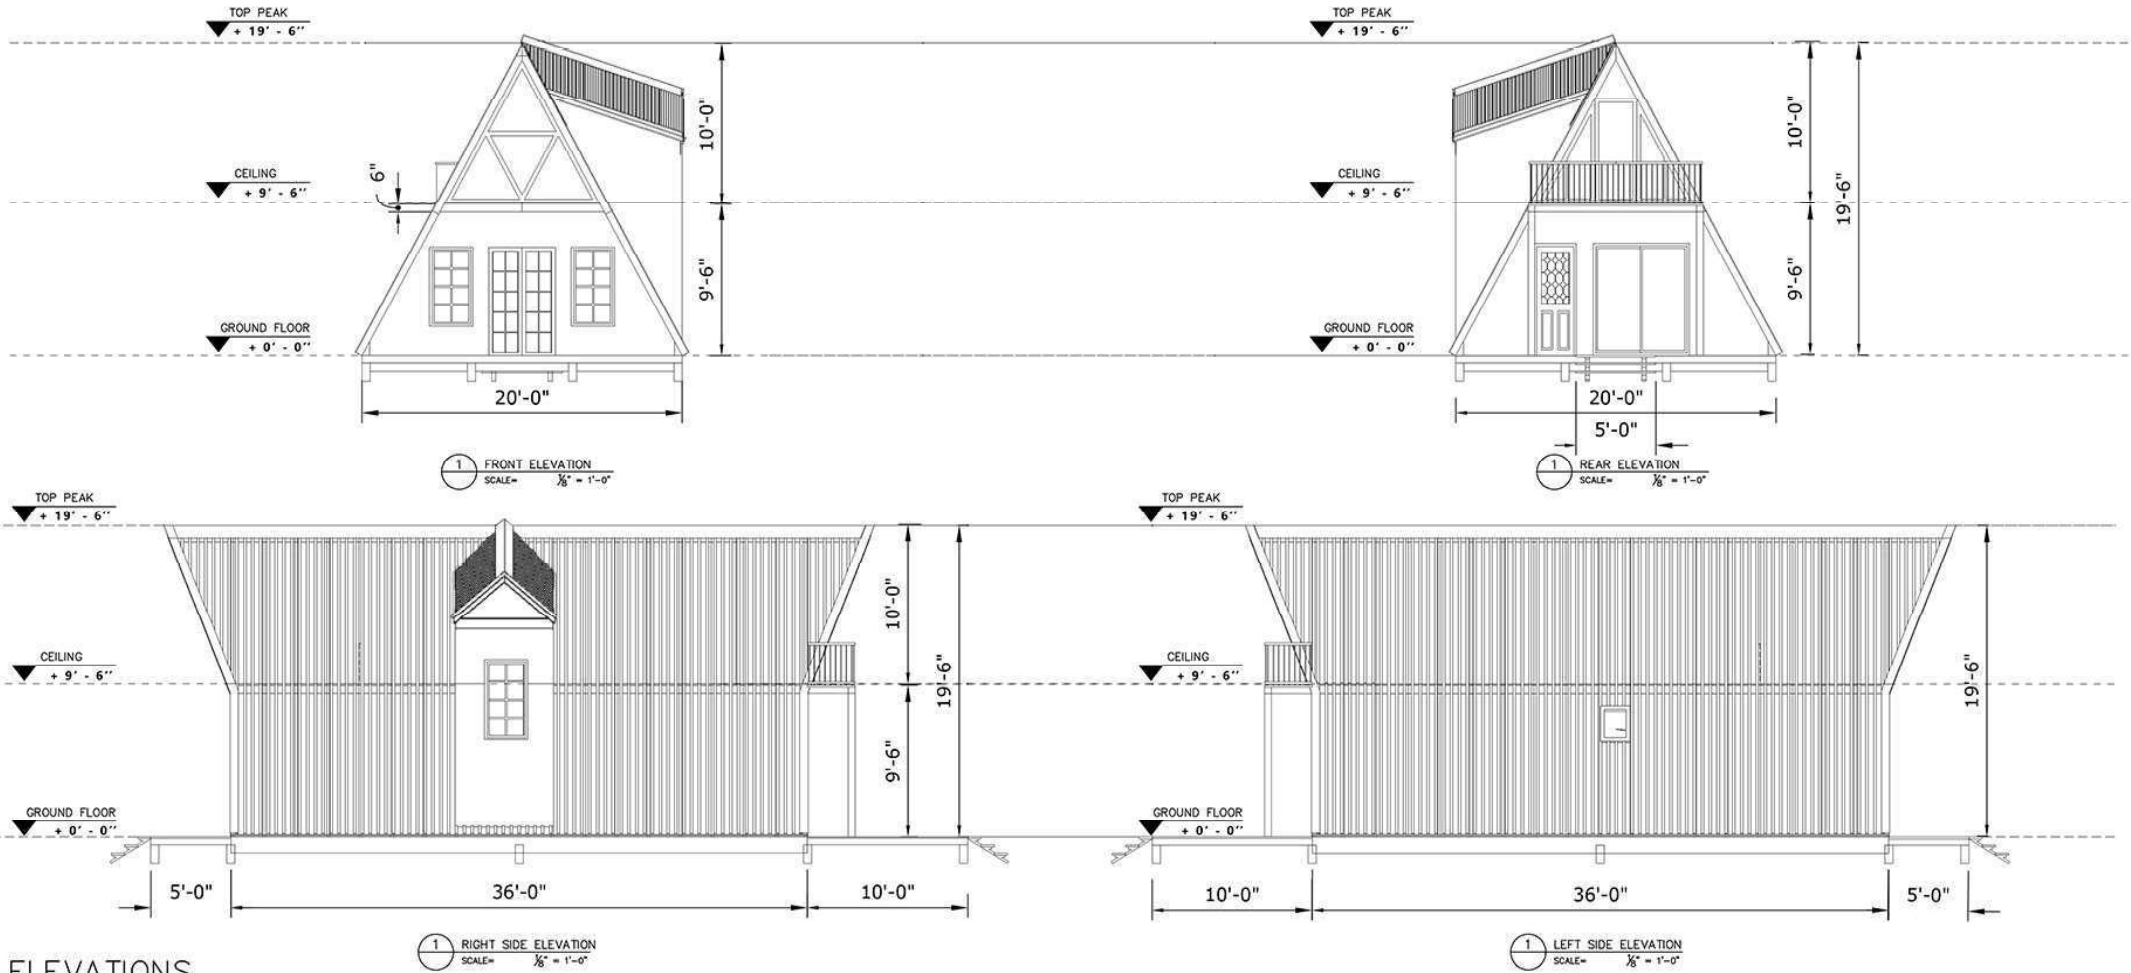


ELEVATIONS


DESIGN: MOUNTAIN PEAK APEX	ADDRESS:	S.P.:	ISSUE:	REV	DATE	DESCRIPTION	DRAWN	CHECKED
STAGED PLAN: PRELIMINARY		SCALE 1/8" = 1'-0" @ A3	DWG NO: AR-002	LAND AREA:				
CLIENT:	USE FIGURED DIMENSIONS AT ALL TIMES. REFER ANY ENQUIRES TO BUILDING CONTRACTOR. ALL DIMENSIONS TO BE VERIFIED ON SITE PRIOR TO CONSTRUCTION. ALL WORK TO COMPLY WITH LOCAL AUTHORITY REGULATIONS.							

PRELIM PLANS NOT FOR CONSTRUCTION



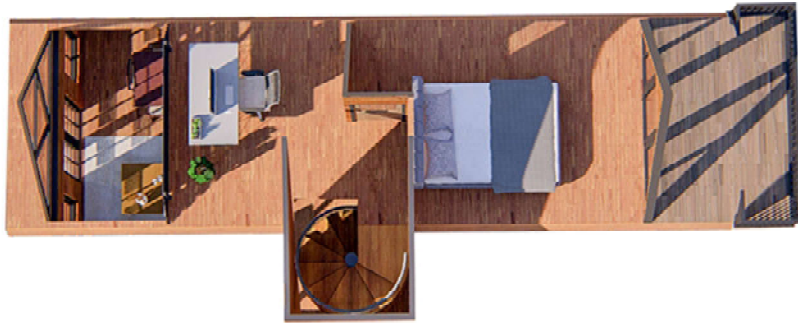

Loft Above

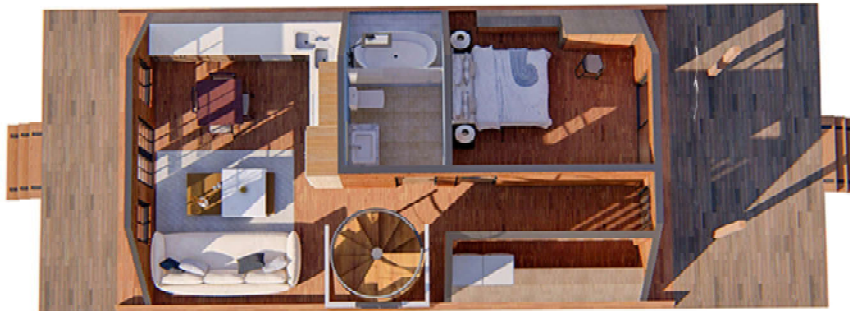

Ground Floor

Please refer to the floor plans for recommendations on your interior layout.

Drawings are not to scale. Colors and materials indicative only and are subject to change

Options available

- For any modifications to the plans, please contact us at info@welldone1kithomes.com

Website : www.welldone1kithomes.com

Email : info@welldone1kithomes.com

DESIGN: Mountain Peak Apex	STAGED PLAN:: PRELIMINARY	ADDRESS: US	USE FIGURED DIMENSIONS AT ALL TIMES. REFER ANY ENQUIRES TO BUILDING CONTRACTOR. ALL DIMENSIONS TO BE VERIFIED ON SITE PRIOR TO CONSTRUCTION. ALL WORK TO COMPLY WITH LOCAL AUTHORITY REGULATIONS.
--------------------------------------	-------------------------------------	-----------------------	---

PRELIMINARY DESIGN-
Not for construction

