




MOUNTAIN VIEW 3BD 2BA 1928 SQ.FT.

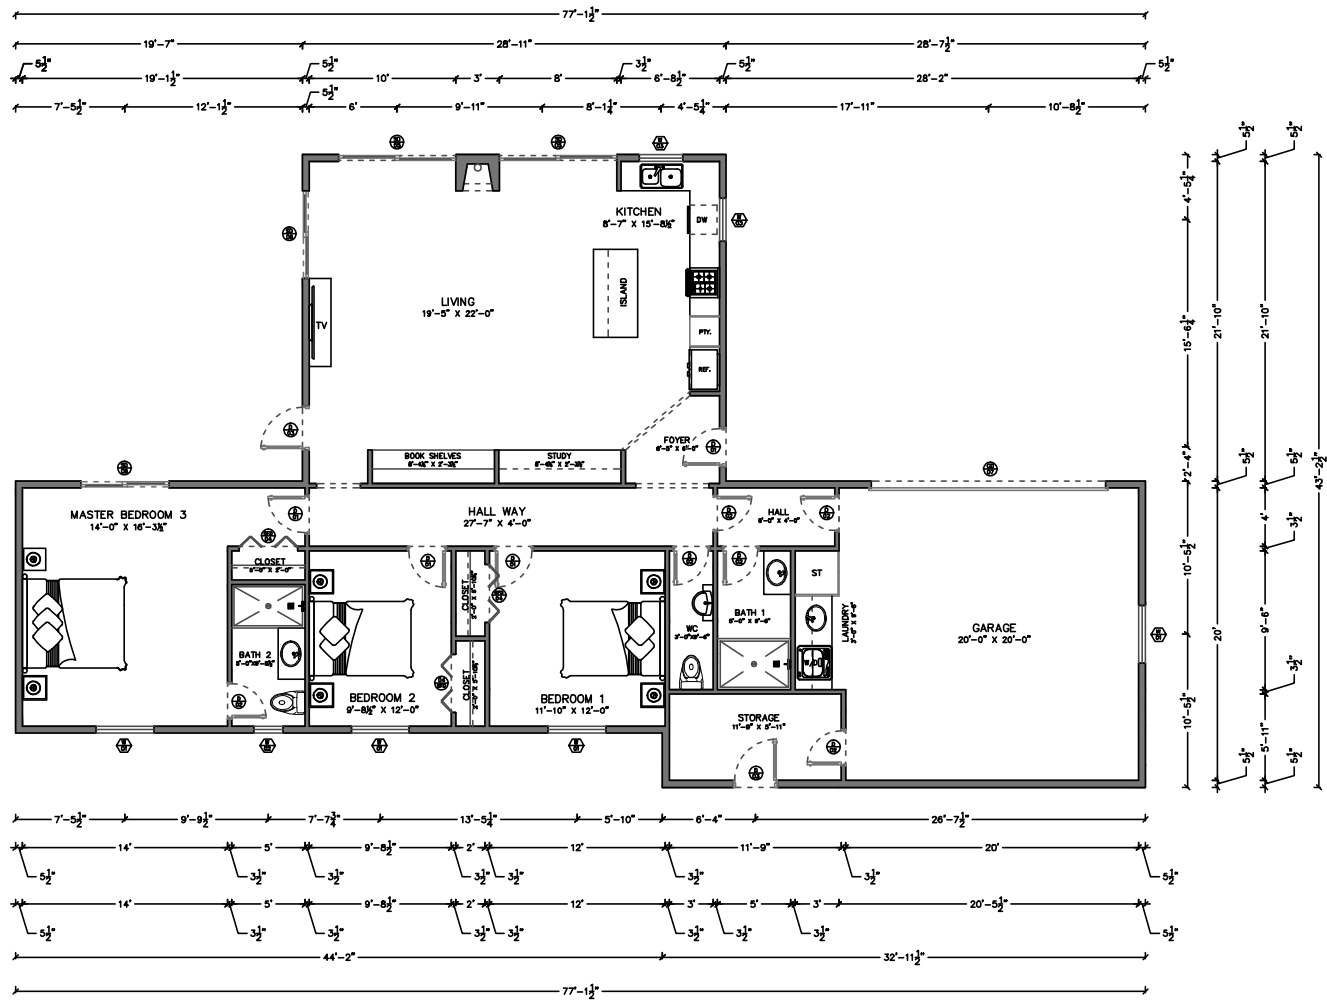



AREA SCHEDULE

LIVING WITH KITCHEN	616.00 SF
BEDROOM 01, 02, 03	509.75 SF
BATH 01, 02 & WC	124.54 SF
LAUNDRY WITH CLOSET	61.9 SF
GARAGE	406.37 SF
STORE, HALL WAY	211.29 SF
TOTAL AREA	1929.43 SF

SCHEDULE OF DOORS

DOOR MK	DOOR SIZE		DOOR ROU. OPNG.		NOS. REQD.
	W	HT	W	HT	
D1	32"	80"	34"	82"	04
D2	30"	80"	32"	82"	06
D3	36"	80"	38"	82"	02
BFD4	48"	80"	49"	82"	03
SD5	96"	80"	96.5"	80.75"	02
SD6	72"	80"	72.5"	80.75"	02
GD7	192"	84"	192"	84"	01

SCHEDULE OF WINDOWS

WINDOW MK	GF. WINDOW SIZE		GF. WINDOW ROU. OPNG.		NOS. REQD.
	W	HT	W	HT	
W1	47.5"	47.5"	48"	48"	04
W2	24"	24"	24.5"	24.5"	01
W3	35.5"	23.5"	36"	36"	02
WINDOW MK	HIGH WINDOW SIZE		HIGH WINDOW ROU. OPNG.		NOS. REQD.
	W	HT	W	HT	
HW4	36"	24"	36.5"	24.5"	05


1 GROUND FLOOR PLAN
SCALE: 1/8"=1'

GROUND FLOOR PLAN

DESIGN: MOUNTAIN VIEW	ADDRESS:	S.P.:	ISSUE:	REV	DATE	DESCRIPTION	DRAWN	CHECKED
STAGED PLAN: PRELIMINARY		SCALE: @ A3						
CLIENT:	USE FIGURED DIMENSIONS AT ALL TIMES. REFER ANY ENQUIRES TO BUILDING CONTRACTOR. ALL DIMENSIONS TO BE VERIFIED ON SITE PRIOR TO CONSTRUCTION. ALL WORK TO COMPLY WITH LOCAL AUTHORITY REGULATIONS.	DWG NO: AR-001	LAND AREA:					

DESIGNED TO BE CONSTRUCTED ON A CONCRETE SLAB FOUNDATION



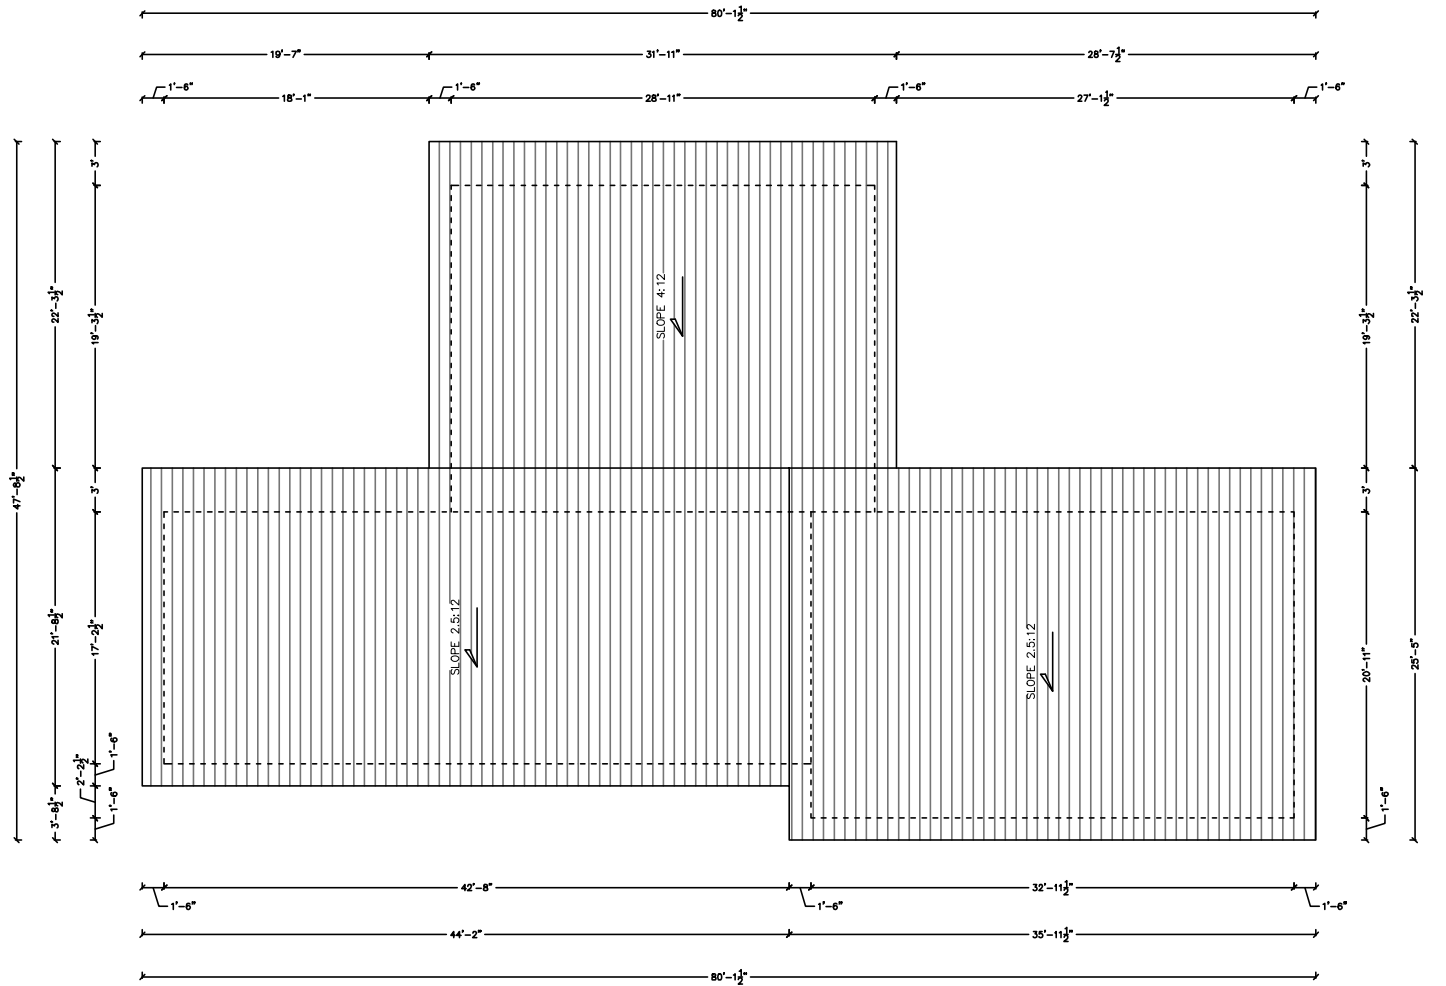


1 ROOF PLAN
SCALE: 1/8"=1'

ROOF PLAN


DESIGN: MOUNTAIN VIEW	ADDRESS:	S.P.:	ISSUE:	REV	DATE	DESCRIPTION	DRAWN	CHECKED
STAGED PLAN: PRELIMINARY		SCALE @ A3						
CLIENT:	USE FIGURED DIMENSIONS AT ALL TIMES. REFER ANY ENQUIRES TO BUILDING CONTRACTOR. ALL DIMENSIONS TO BE VERIFIED ON SITE PRIOR TO CONSTRUCTION. ALL WORK TO COMPLY WITH LOCAL AUTHORITY REGULATIONS.	DWG NO: AR-002	LAND AREA:					

DESIGNED TO BE CONSTRUCTED ON A CONCRETE SLAB FOUNDATION




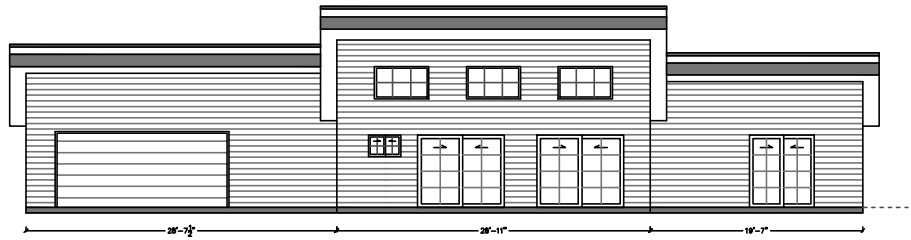


1 FRONT ELEVATION
SCALE: 1/8" = 1'

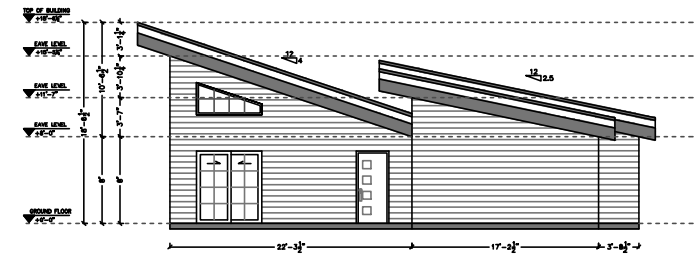

1 LEFT ELEVATION
SCALE: 1/8" = 1'

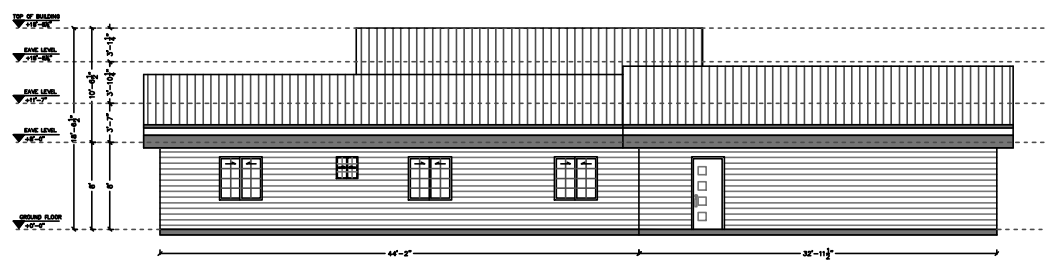

1 REAR ELEVATION
SCALE: 1/8" = 1'

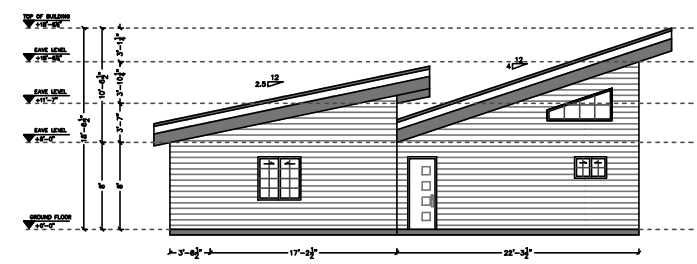

1 RIGHT ELEVATION
SCALE: 1/8" = 1'

ELEVATIONS

DESIGN: MOUNTAIN VIEW	ADDRESS:	S.P.:	ISSUE:	REV	DATE	DESCRIPTION	DRAWN	CHECKED
STAGED PLAN: PRELIMINARY		SCALE @ A3						
CLIENT:	USE FIGURED DIMENSIONS AT ALL TIMES. REFER ANY ENQUIRES TO BUILDING CONTRACTOR. ALL DIMENSIONS TO BE VERIFIED ON SITE PRIOR TO CONSTRUCTION. ALL WORK TO COMPLY WITH LOCAL AUTHORITY REGULATIONS.	DWG NO: AR-003	LAND AREA:					

DESIGNED TO BE CONSTRUCTED ON
A CONCRETE SLAB FOUNDATION



Drawings are not to scale. Colors and materials indicative only and are subject to change



Ground Floor

Options available

- For any modifications to the plans, please contact us at info@welldone1kithomes.com

Please refer to the floor plans for recommendations on your interior layout.

Website : www.welldone1kithomes.com
Email : info@welldone1kithomes.com

DESIGN: Mountain View	STAGED PLAN:: PRELIMINARY	ADDRESS: US	USE FIGURED DIMENSIONS AT ALL TIMES. REFER ANY ENQUIRES TO BUILDING CONTRACTOR. ALL DIMENSIONS TO BE VERIFIED ON SITE PRIOR TO CONSTRUCTION. ALL WORK TO COMPLY WITH LOCAL AUTHORITY REGULATIONS.
---------------------------------	-------------------------------------	-----------------------	---

PRELIMINARY DESIGN-
Not for construction

