





**SILVERWOOD SUITE 2BD 3BA 1926 SQ.FT.**

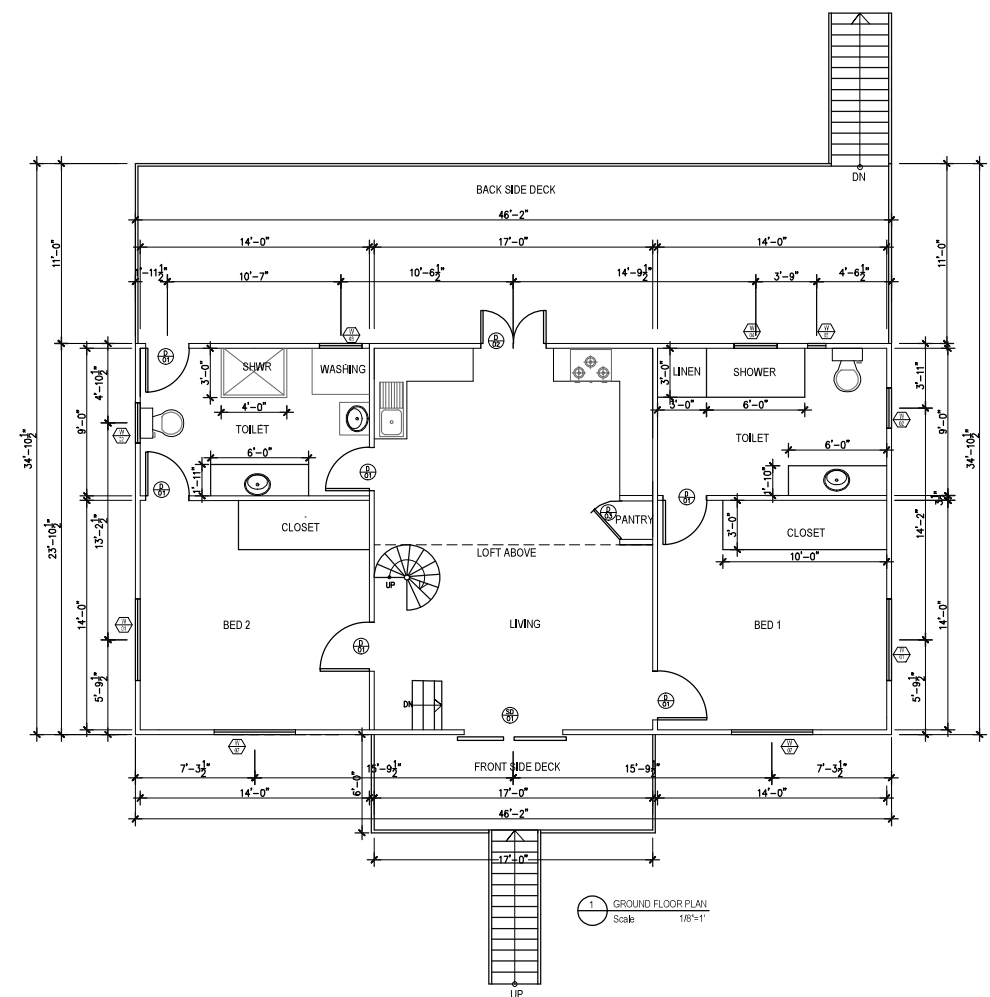

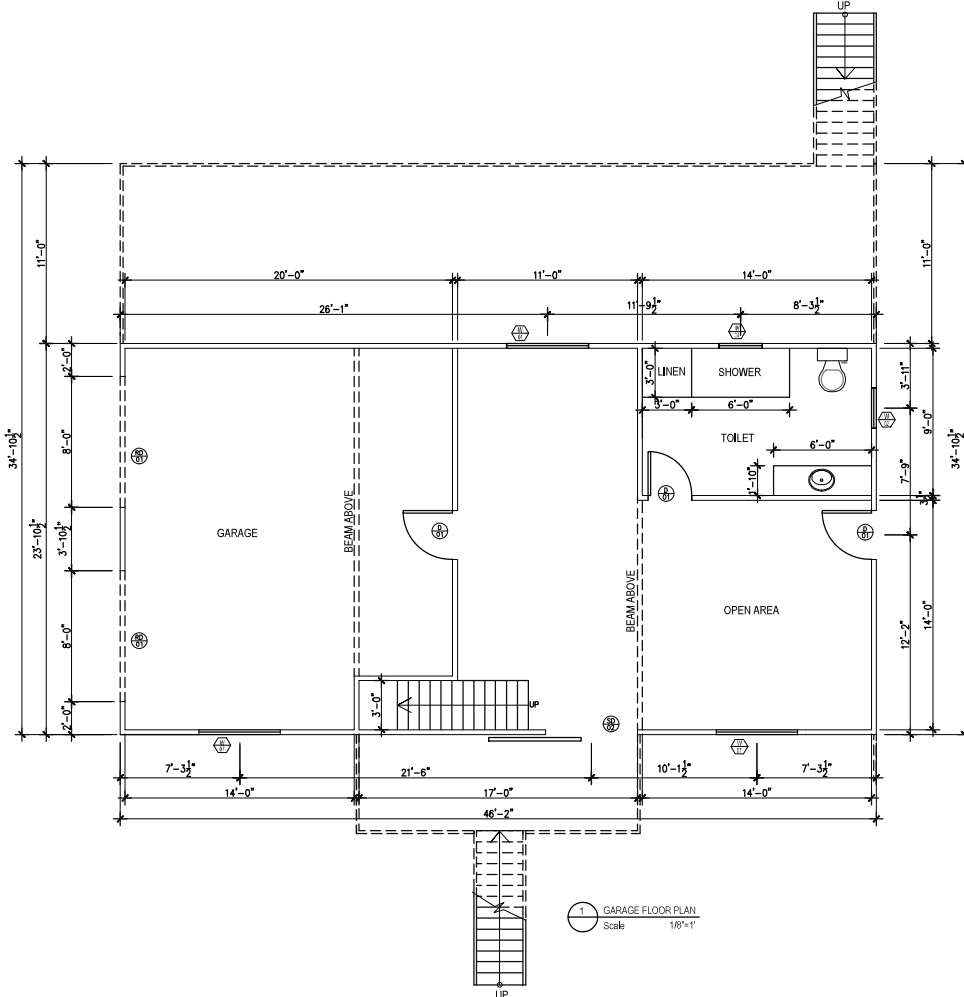

**AREA SCHEDULE**

GARAGE AREA	446 SF
OPEN AREA WITH TOILET	607 SF
KITCHEN AND DINING	420 SF
BED 1 WITH TOILET	341.2 SF
BED 02 WITH LDRY/TOILET	341.2 SF
LOFT AREA	216.10 SF
BACK SIDE DECK	425.35 SF
FRONT SIDE DECK	102 SF
TOTAL AREA	2898.85 SF

**SCHEDULE OF DOORS**

DOOR MK	STRUCT. OPNG.		NOS. REQD.
	W	HT	
SD1	72"	80"	01
SD2	67.5"	81.625"	01
D1	36"	80"	09
D2	48"	80"	01
D3	24"	80"	01
RD	96"	84"	02

**SCHEDULE OF WINDOWS**



WINDOW MK	STRUCT. OPNG.		NOS. REQD.
	W	HT	
W1	60"	36"	03
W2	29.5"	35.5"	03
W3	31"	13.5"	01
W4	30.75"	14.25"	06
W5	13.5"	31"	01
W6	24"	24"	01
W7	59.5"	59.5"	04

**GARAGE & GROUND FLOOR PLAN**

DESIGN: SLIVER WOOD SUITE	ADDRESS USA	S.P.	ISSUE:	REV	DATE	DESCRIPTION	DRAWN	CHECKED
STAGED PLAN: PRELIMINARY		SCALE @ A3						
CLIENT:	USE FIGURED DIMENSIONS AT ALL TIMES. REFER ANY ENQUIRES TO BUILDING CONTRACTOR. ALL DIMENSIONS TO BE VERIFIED ON SITE PRIOR TO CONSTRUCTION. ALL WORK TO COMPLY WITH LOCAL AUTHORITY REGULATIONS.	DWG NO. AR-001	LAND AREA:	DESIGNER :				

PRELIM - NOT FOR CONSTRUCTION



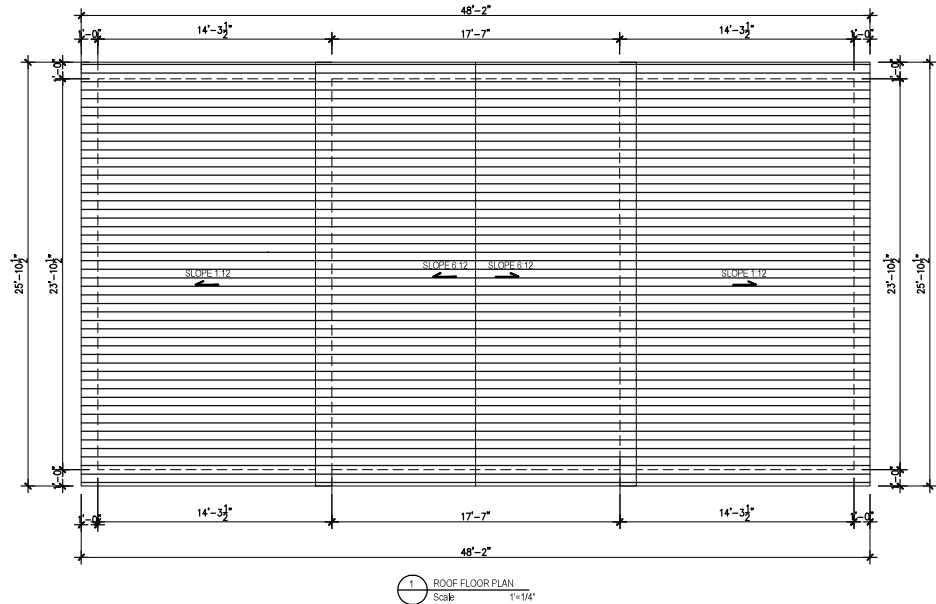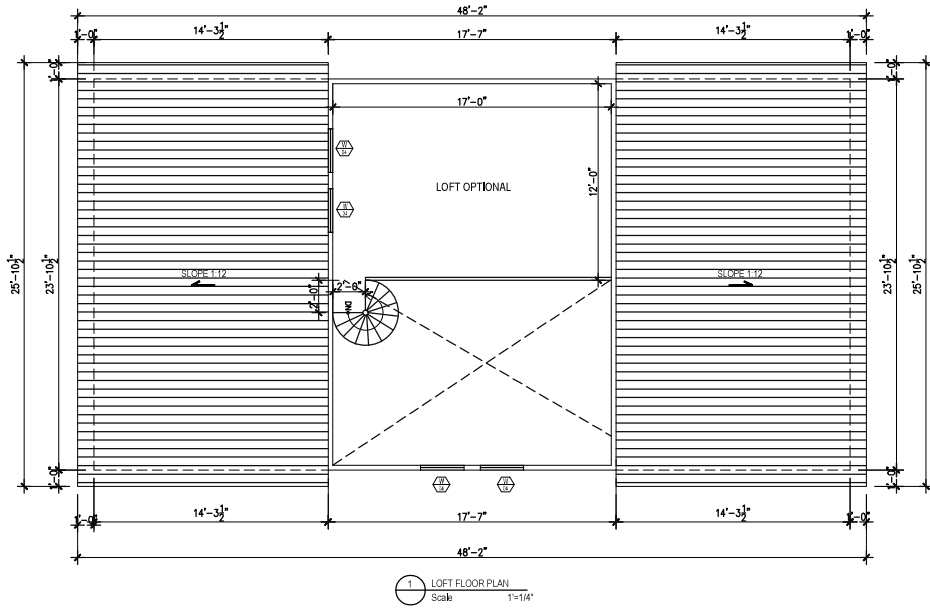


## LOFT & ROOF FLOOR PLAN


DESIGN: SLIVER WOOD SUITE	ADDRESS USA	S.P.	ISSUE:	REV	DATE	DESCRIPTION	DRAWN	CHECKED
STAGED PLAN: PRELIMINARY		SCALE @ A3						
CLIENT:	USE FIGURED DIMENSIONS AT ALL TIMES. REFER ANY ENQUIRES TO BUILDING CONTRACTOR, ALL DIMENSIONS TO BE VERIFIED ON SITE PRIOR TO CONSTRUCTION, ALL WORK TO COMPLY WITH LOCAL AUTHORITY REGULATIONS.	DWG NO. AR-002	LAND AREA:	DESIGNER :				

PRELIM - NOT FOR CONSTRUCTION




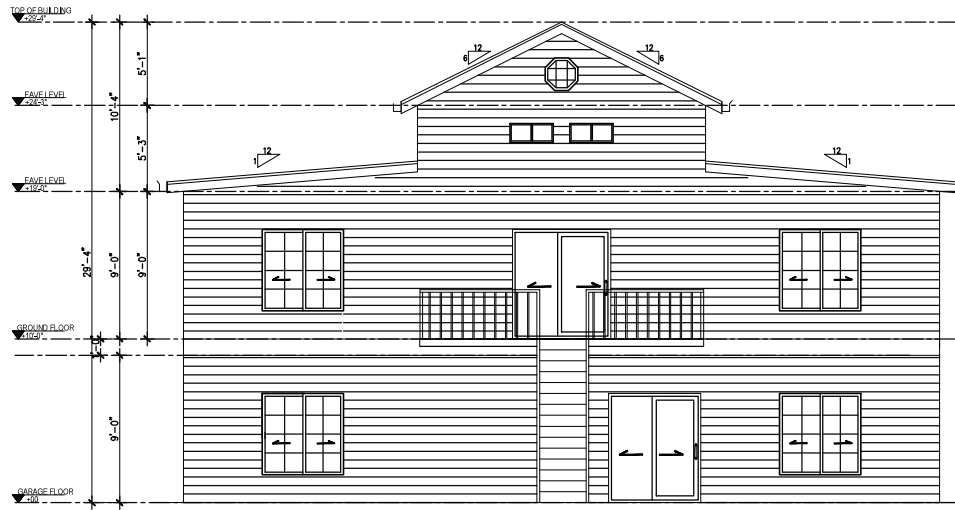

1 FRONT ELEVATION  
Scale 1/8"=1'

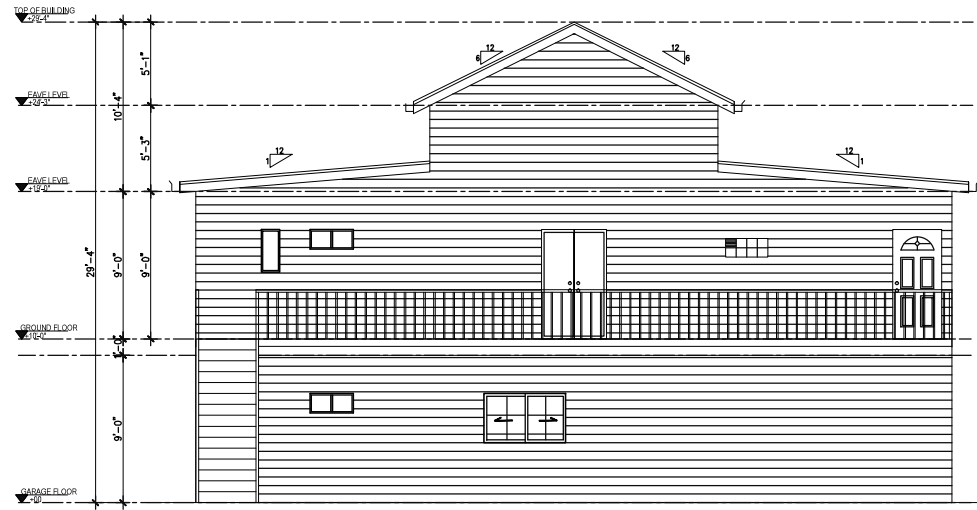

2 REAR ELEVATION  
Scale 1/8"=1'

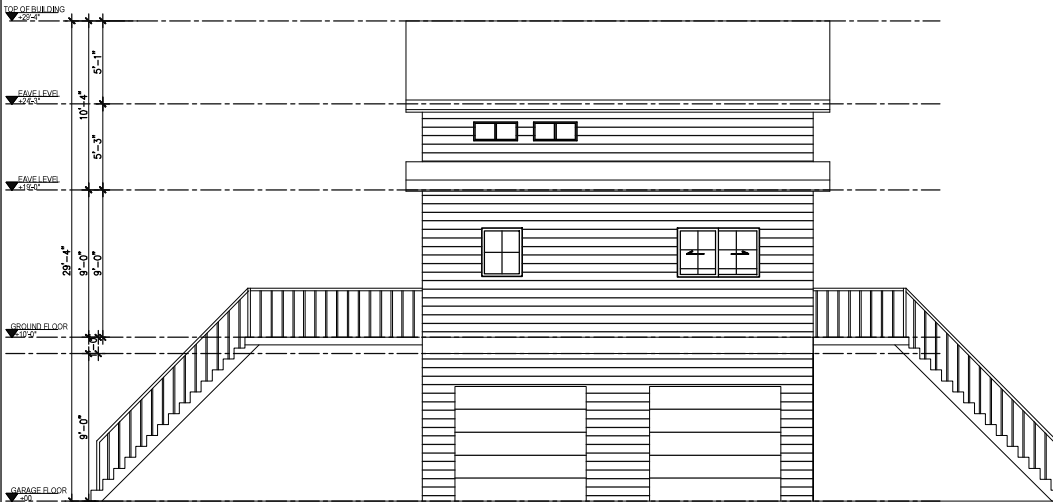

3 RIGHT SIDE ELEVATION  
Scale 1/8"=1'



4 LEFT SIDE ELEVATION  
Scale 1/8"=1'

## ELEVATIONS


DESIGN:	ADDRESS	S.P.:	ISSUE:	REV	DATE	DESCRIPTION	DRAWN	CHECKED
SLIVER WOOD SUITE	USA							
STAGED PLAN: PRELIMINARY		SCALE @ A3						
CLIENT:	USE FIGURED DIMENSIONS AT ALL TIMES. REFER ANY ENQUIRES TO BUILDING CONTRACTOR. ALL DIMENSIONS TO BE VERIFIED ON SITE PRIOR TO CONSTRUCTION. ALL WORK TO COMPLY WITH LOCAL AUTHORITY REGULATIONS.	DWG NO. AR-003	LAND AREA:	DESIGNER :				

PRELIM - NOT FOR CONSTRUCTION





Ground Floor with loft above

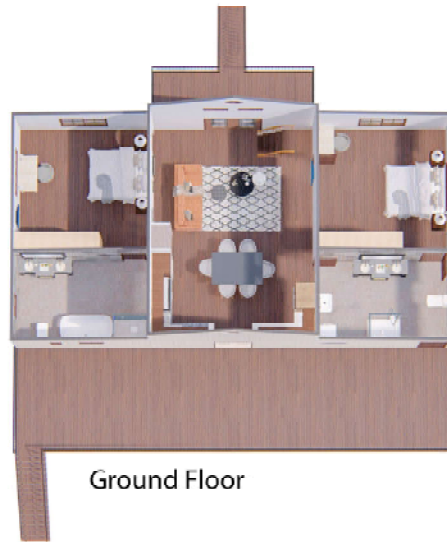

Ground Floor



Please refer to the floor plans for recommendations on your interior layout.

Drawings are not to scale. Colors and materials indicative only and are subject to change

### Options available

- For any modifications to the plans, please contact us at [info@welldone1kithomes.com](mailto:info@welldone1kithomes.com)

Website : [www.welldone1kithomes.com](http://www.welldone1kithomes.com)

Email : [info@welldone1kithomes.com](mailto:info@welldone1kithomes.com)

DESIGN: THE SILVERWOOD SUITE	STAGED PLAN:: PRELIMINARY	ADDRESS: US	USE FIGURED DIMENSIONS AT ALL TIMES. REFER ANY ENQUIRES TO BUILDING CONTRACTOR. ALL DIMENSIONS TO BE VERIFIED ON SITE PRIOR TO CONSTRUCTION. ALL WORK TO COMPLY WITH LOCAL AUTHORITY REGULATIONS.
---------------------------------	------------------------------	----------------	---

PRELIMINARY DESIGN-  
Not for construction

