




**SUNNY SIDE 3BD 2BA 1520 SQ.FT.**




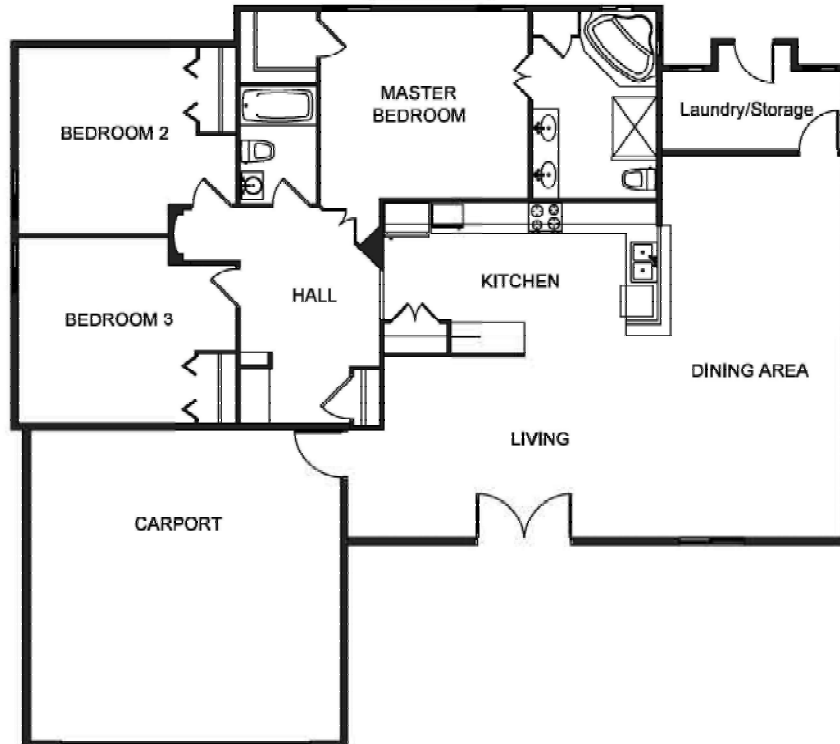

FLOOR PLAN  
 AREA: 2067 sqft.  
 SCALE: 1/8=1'-0"

PROJECT NAME:	ADDRESS:	S.P.:	ISSUE:	REV	DATE	DESCRIPTION	DRAWN	CHECKED
Sunny Side	USA							
DESIGN:		SCALE: 1/8 = 1'0"	PAGE:					
CLIENT:		DWG NO:	LAND AREA:					



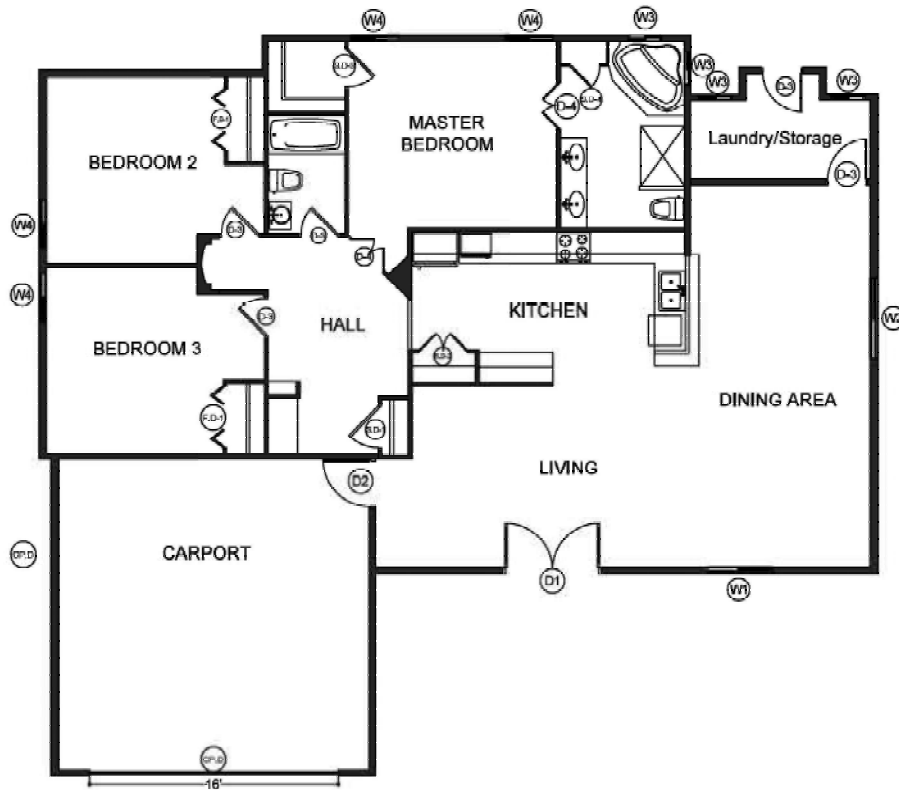

**FLOOR PLAN**  
 AREA: 2067 sqft.  
 SCALE: 1/8=1'-0"

**AREA SCHEDULE**

Kitchen, Living & Dining	675.81 sqft.
MASTER BED & TOILET	287.24 sqft.
2 BED & TOILET	359.22 sqft.
Laundry/Storage	66.02 sqft.
HallWay	131.50 sqft.
TOTAL AREA	1519.79 sqft.
Carport	399.16 sqft.
Total Area and Carport	1918.95 sqft.

**DOOR SCHEDULE**

DOOR MK.	DOOR OPENING.		NO. REQUIRED
	W	HT	
D-1	74"	81.625"	01
D-2	36"	80"	01
D-3	30"	80"	05
D-4	36"	80"	02
S.D-1	34"	80"	01
S.D-2	36"	80"	01
S.D-3	30"	80"	01
S.D-4	24"	80"	01
F.D-1	48"	80"	02
CP.D	192"	84"	01
TOTAL DOOR			16


**WINDOW SCHEDULE**

WINDOW MK.	WINDOW OPENING.		NO. REQUIRED
	W	HT	
W-1	48"	60"	01
W-2	60"	60"	01
W-3	24"	24"	04
W-4	35 1/8"	59 1/4"	04
TOTAL WINDOW			10

THE PLANS HAVE THE REQUIRED ROUGH OPENING ADDED IN THE FLOOR PLANS FOR THE ROUGH OPENING FOR THE DOOR AND WINDOW SCHEDULE

PROJECT NAME: <b>Sunny Side</b>	ADDRESS: <b>USA</b>	S.P.:	ISSUE:	REV	DATE	DESCRIPTION	DRAWN	CHECKED
DESIGN:		SCALE: <b>1/8 = 1'0"</b>	PAGE:					
CLIENT:		DWG NO.:	LAND AREA:					




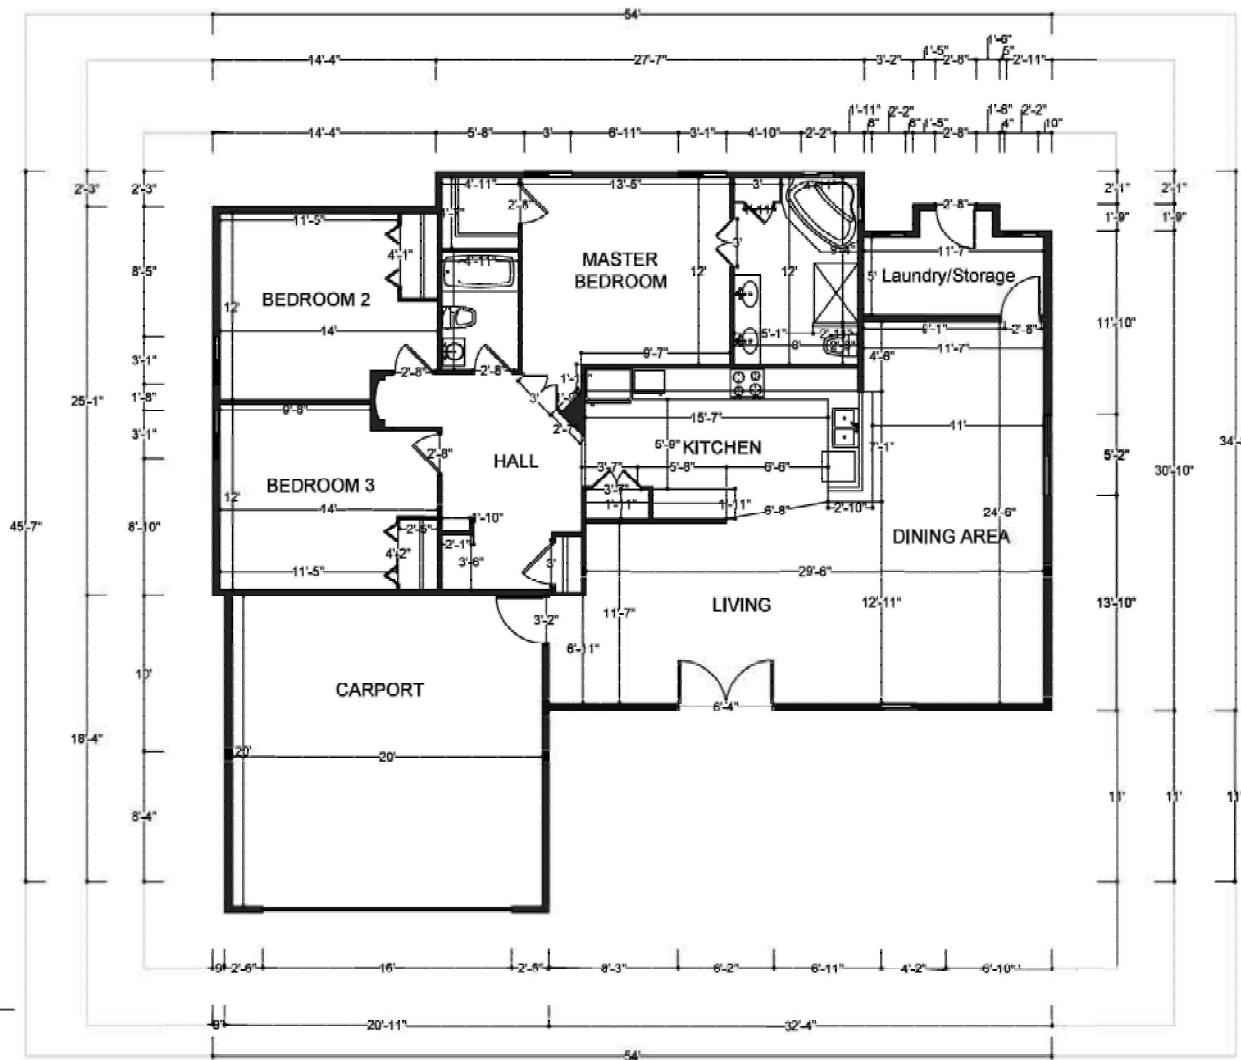


**WORKING PLAN**  
 AREA: 2087 sqft.  
 SCALE: 1/8" = 1'10"

PROJECT NAME: <b>Sunny Side</b>	ADDRESS: <b>USA</b>	S.P.:	ISSUE:	REV	DATE	DESCRIPTION	DRAWN	CHECKED
DESIGN:		SCALE: <b>1/8" = 1'0"</b>	PAGE:					
CLIENT:		DWG NO.:	LAND AREA:					




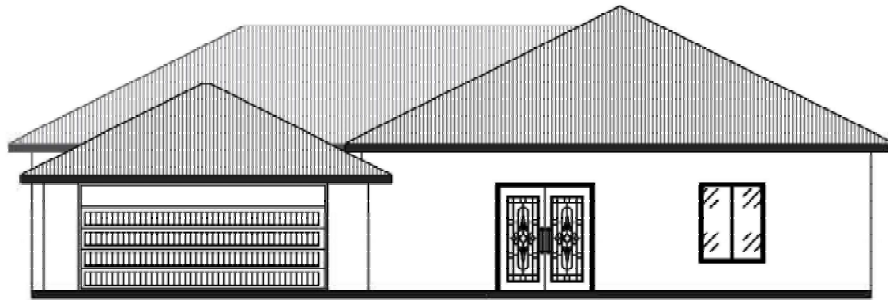


● **FRONT SIDE ELEVATION**  
 AREA: 2067 sqft.  
 SCALE: 1/8= 1'-0"

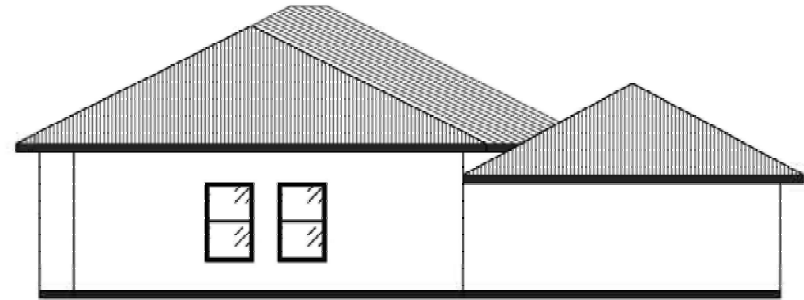

● **LEFT SIDE ELEVATION**  
 AREA: 2067 sqft.  
 SCALE: 1/8= 1'-0"

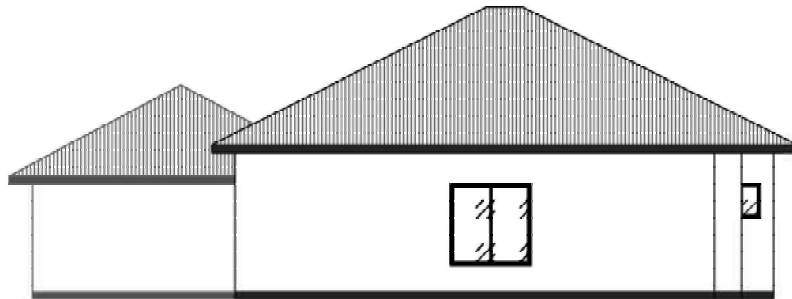


● **RIGHT SIDE ELEVATION**  
 AREA: 2067 sqft.  
 SCALE: 1/8= 1'-0"

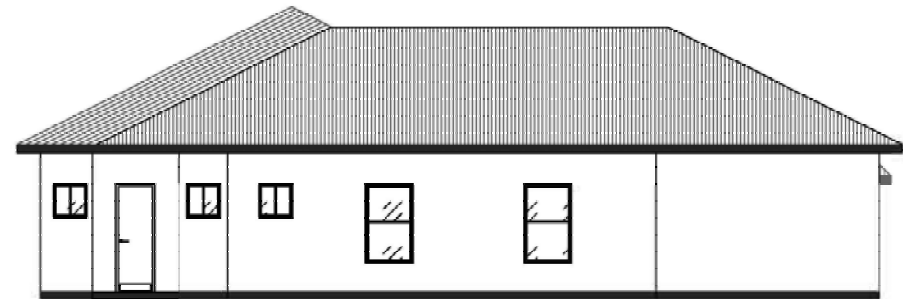


● **BACK SIDE ELEVATION**  
 AREA: 2067 sqft.  
 SCALE: 1/8= 1'-0"

PROJECT NAME: <b>Sunny Side</b>	ADDRESS: <b>USA</b>	S.P.:	ISSUE:	REV	DATE	DESCRIPTION	DRAWN	CHECKED
DESIGN:		SCALE: <b>1/8 = 1'0"</b>	PAGE:					
CLIENT:		DWG NO.:	LAND AREA:					



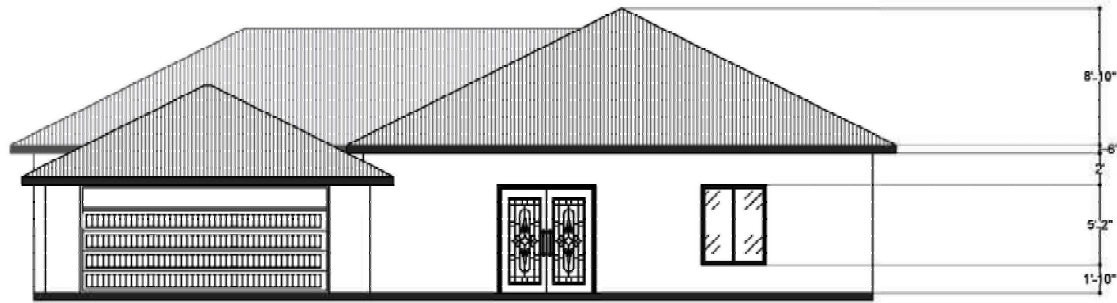


● **FRONT SIDE ELEVATION**  
 AREA: 2067 sqft.  
 SCALE: 1/8= 1'-0"

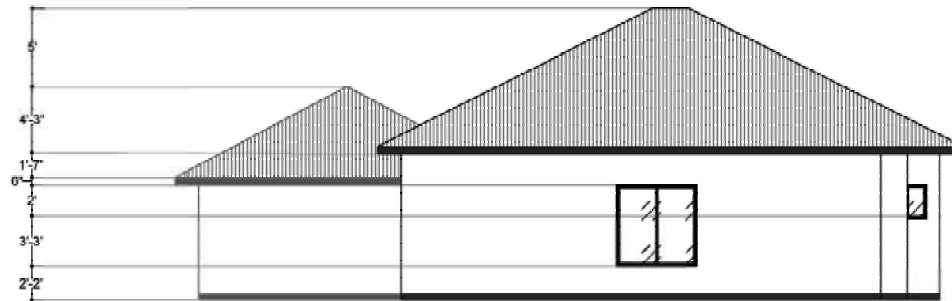


● **RIGHT SIDE ELEVATION**  
 AREA: 2067 sqft.  
 SCALE: 1/8= 1'-0"

PROJECT NAME:	ADDRESS:	S.P.:	ISSUE:	REV	DATE	DESCRIPTION	DRAWN	CHECKED
Sunny Side	USA							
DESIGN:		SCALE: 1/8 = 1'0"	PAGE:					
CLIENT:		DWG NO:	LAND AREA:					



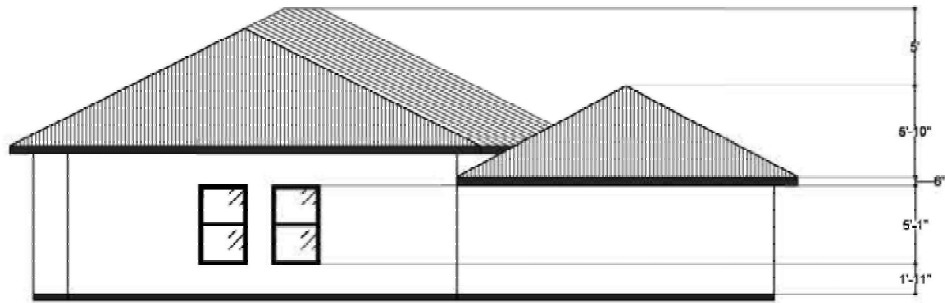


● **LEFT SIDE ELEVATION**  
 AREA: 2067 sqft.  
 SCALE: 1/8= 1'-0"

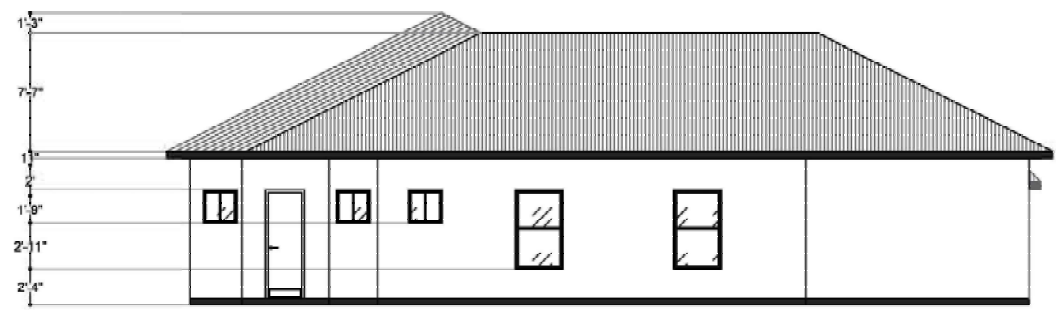

● **BACK SIDE ELEVATION**  
 AREA: 2067 sqft.  
 SCALE: 1/8= 1'-0"

PROJECT NAME: <b>Sunny Side</b>	ADDRESS: <b>USA</b>	S.P.:	ISSUE:	REV	DATE	DESCRIPTION	DRAWN	CHECKED
DESIGN:		SCALE: <b>1/8 = 1'0"</b>	PAGE:					
CLIENT:		DWG NO.:	LAND AREA:					



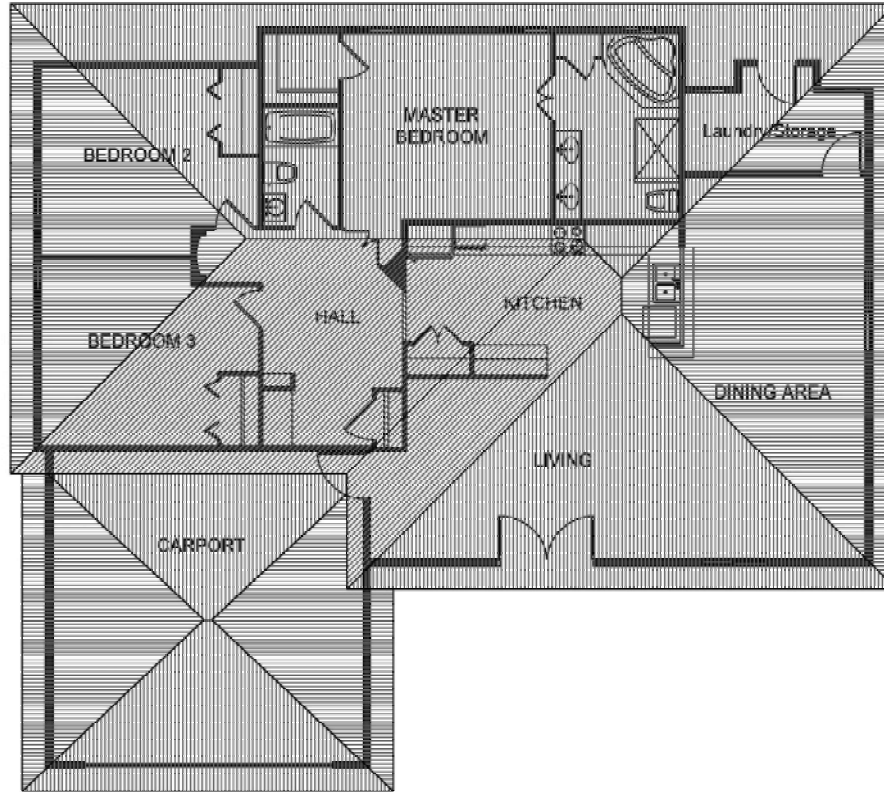


FLOOR PLAN  
 AREA: 2067 sqft.  
 SCALE: 1/8=1'-0"

PROJECT NAME:	ADDRESS:	S.P.:	ISSUE:	REV	DATE	DESCRIPTION	DRAWN	CHECKED
Sunny Side	USA							
DESIGN:		SCALE: 1/8 = 1'0"	PAGE:					
CLIENT:		DWG NO:	LAND AREA:					





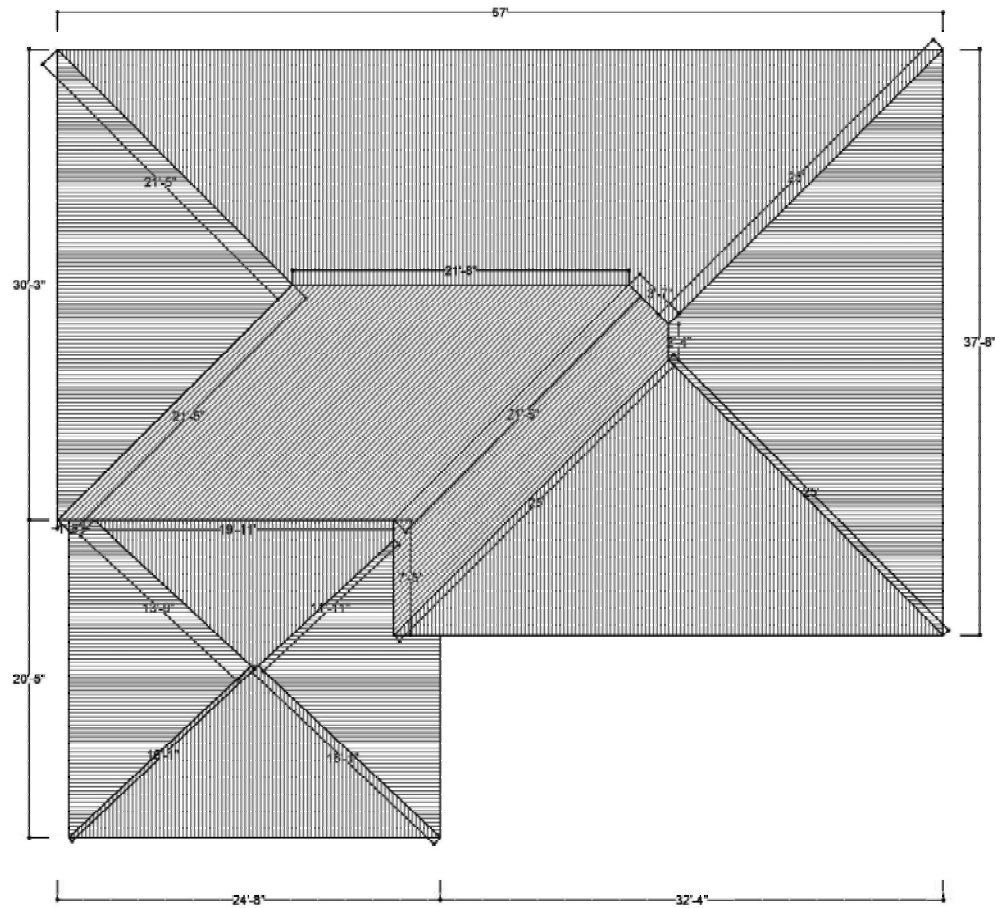

**ROOF ELEVATION**  
 AREA: 1909 sqft.  
 SCALE: 1/8" = 1'-0"

PROJECT NAME:	ADDRESS:	S.P.:	ISSUE:	REV	DATE	DESCRIPTION	DRAWN	CHECKED
<b>Sunny Side</b>	<b>USA</b>							
DESIGN:		SCALE: <b>1/8" = 1'-0"</b>	PAGE:					
CLIENT:		DWG NO.:	LAND AREA:					





**First Floor**

Drawings are not to scale. Colors and materials indicative only and are subject to change

**Options available**

- For any modifications to the plans, please contact us at [info@welldone1kithomes.com](mailto:info@welldone1kithomes.com)

Please refer to the floor plans for recommendations on your interior layout.

Website : [www.welldone1kithomes.com](http://www.welldone1kithomes.com)  
 Email : [info@welldone1kithomes.com](mailto:info@welldone1kithomes.com)

DESIGN: Sunny Side	STAGED PLAN:: <b>PRELIMINARY</b>	ADDRESS: US	USE FIGURED DIMENSIONS AT ALL TIMES. REFER ANY ENQUIRES TO BUILDING CONTRACTOR. ALL DIMENSIONS TO BE VERIFIED ON SITE PRIOR TO CONSTRUCTION. ALL WORK TO COMPLY WITH LOCAL AUTHORITY REGULATIONS.
-----------------------	-------------------------------------	----------------	---

PRELIMINARY DESIGN-  
Not for construction

