

1 GROUND FLOOR PLAN
Scale 1"=1/8"

GROUND FLOOR PLAN

DESIGN: STEPHANI & KEVIN	ADDRESS USA	S.P.	ISSUE:	REV	DATE	DESCRIPTION	DRAWN	CHECKED
STAGED PLAN: PRELIMINARY		SCALE @ A3						
CLIENT:	USE FIGURED DIMENSIONS AT ALL TIMES. REFER ANY ENQUIRES TO BUILDING CONTRACTOR. ALL DIMENSIONS TO BE VERIFIED ON SITE PRIOR TO CONSTRUCTION. ALL WORK TO COMPLY WITH LOCAL AUTHORITY REGULATIONS.	DWG NO: AR-001	LAND AREA:					

AREA SCHEDULE HOUSE 01

LIV, KIT & HALLWAY	465.13 SF
MASTER BED	168.55 SF
MASTER BATH+ CLOSET	120.00 SF
BED 2 WITH CLOSET	132.86 SF
BED 3 WITH CLOSET	132.86 SF
BATH 2	49.15 SF
LAUNDRY	32.00 SF
PANTRY	22.50 SF
ENTRY + STORAGE	55.72 SF
TOTAL	1178.77 SF
GARAGE	307.62 SF
FRONT PORCH	107.90 SF
REAR PORCH	123.92 SF

SCHEDULE OF DOORS

DOOR MK	UNIT SIZE		ROUGH OPNG		NOS. REQD.
	W	HT	W	HT	
D1	36"	80"	38"	82"	02
D2	32"	80"	34"	82"	02
D3	30"	80"	32"	82"	06
PD-4	30"	80"	62"	83"	01
RD-5	96"	96"	-	-	01

SCHEDULE OF WINDOWS

WINDOW MK	UNIT SIZE		ROUGH OPNG		NOS. REQD.
	W	HT	W	HT	
W1	47.5"	47.5"	48"	48"	04
W2	35.5"	35.5"	36"	36"	01

AREA SCHEDULE HOUSE 02

LIV, KIT & HALLWAY	465.13 SF
MASTER BED	168.55 SF
MASTER BATH+ CLOSET	120.00 SF
BED 2 WITH CLOSET	132.86 SF
BED 3 WITH CLOSET	132.86 SF
BATH 2	49.15 SF
LAUNDRY	32.00 SF
PANTRY	22.50 SF
ENTRY + STORAGE	55.72 SF
TOTAL	1178.77 SF
GARAGE	307.62 SF
FRONT PORCH	107.90 SF
REAR PORCH	123.92 SF

SCHEDULE OF DOORS


DOOR MK	UNIT SIZE		ROUGH OPNG		NOS. REQD.
	W	HT	W	HT	
D1	36"	80"	38"	82"	02
D2	32"	80"	34"	82"	02
D3	30"	80"	32"	82"	06
PD-D4	30"	80"	62"	83"	01
RD-D5	96"	96"	-	-	01

SCHEDULE OF WINDOWS


WINDOW MK	UNIT SIZE		ROUGH OPNG		NOS. REQD.
	W	HT	W	HT	
W1	47.5"	47.5"	48"	48"	04
W2	35.5"	35.5"	36"	36"	01

PRELIM - NOT FOR CONSTRUCTION



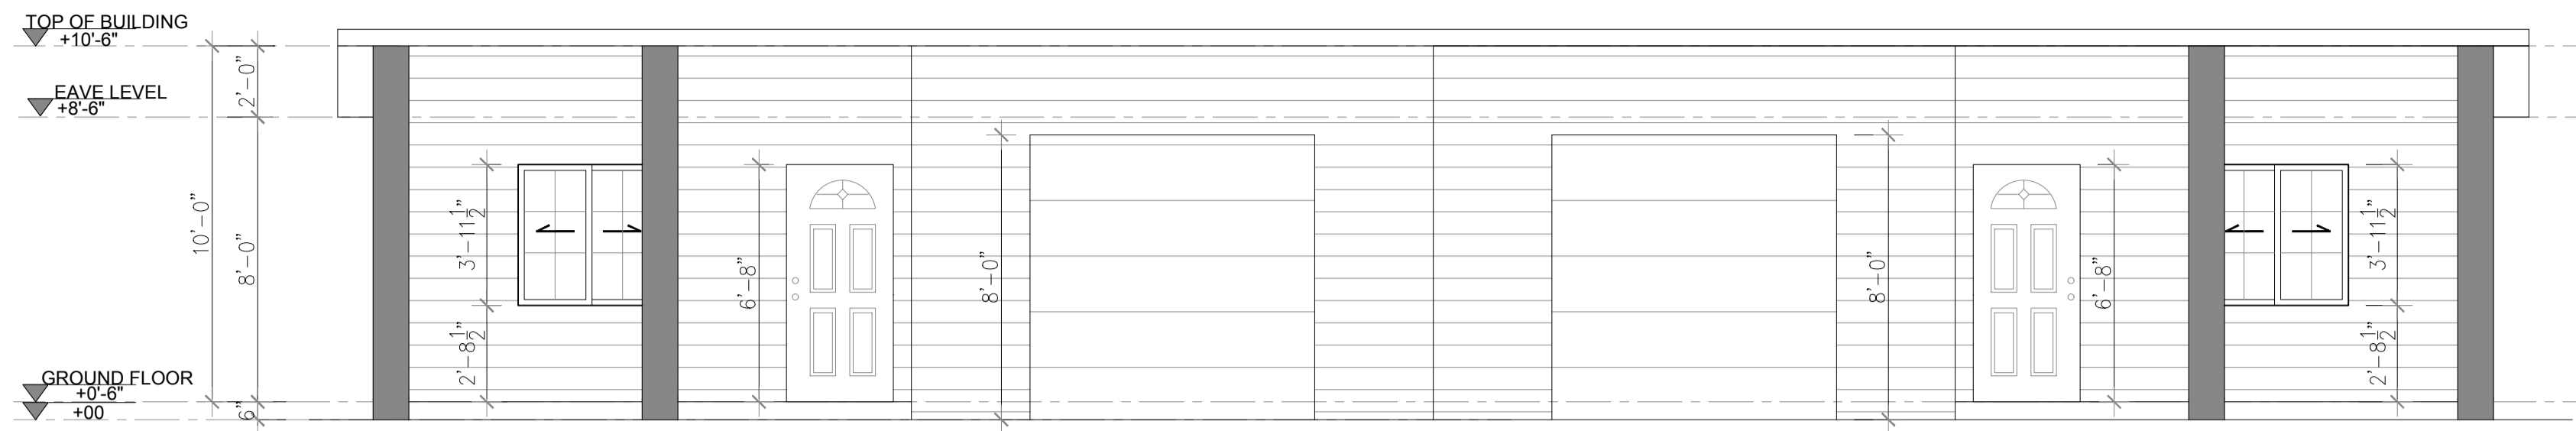


1 FRONT ELEVATION
Scale 1"=1/8"

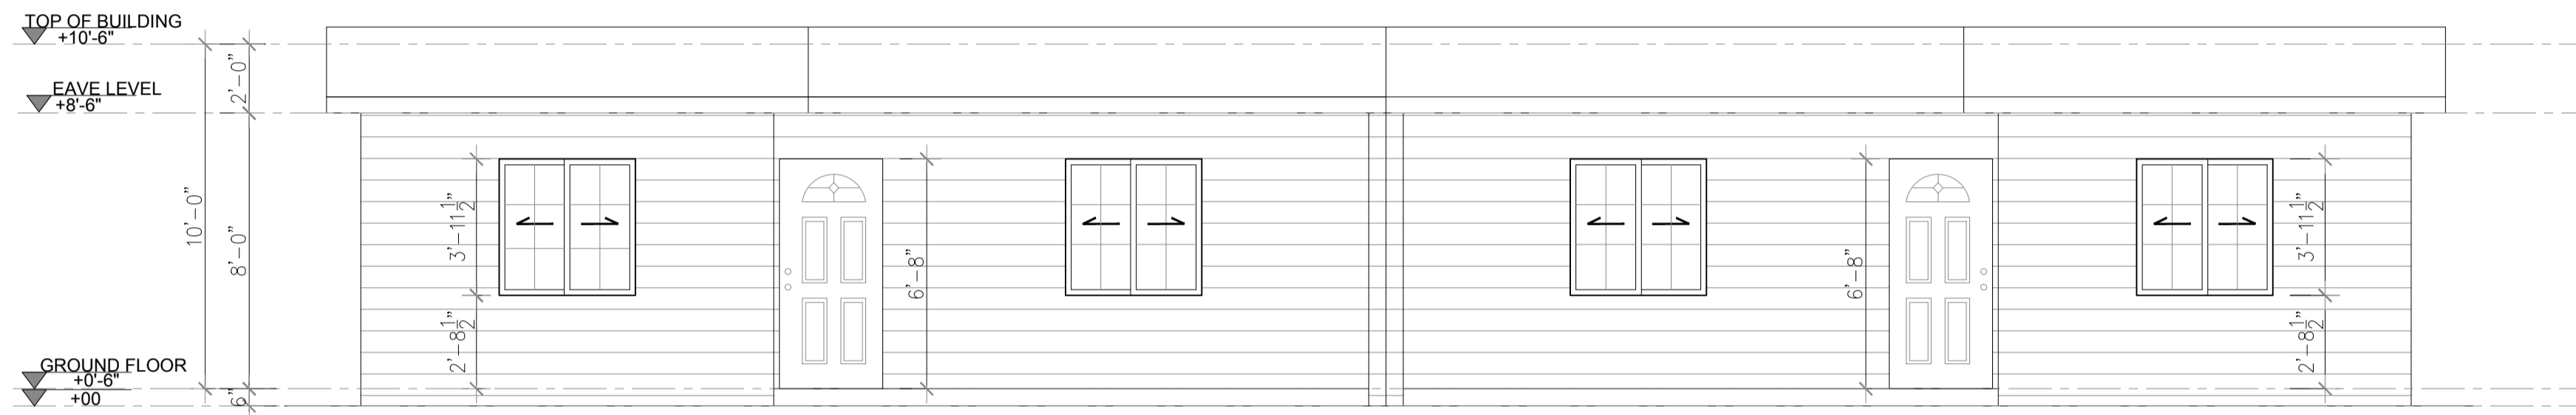

2 REAR ELEVATION
Scale 1"=1/8"



3 LEFT SIDE ELEVATION
Scale 1"=1/8"

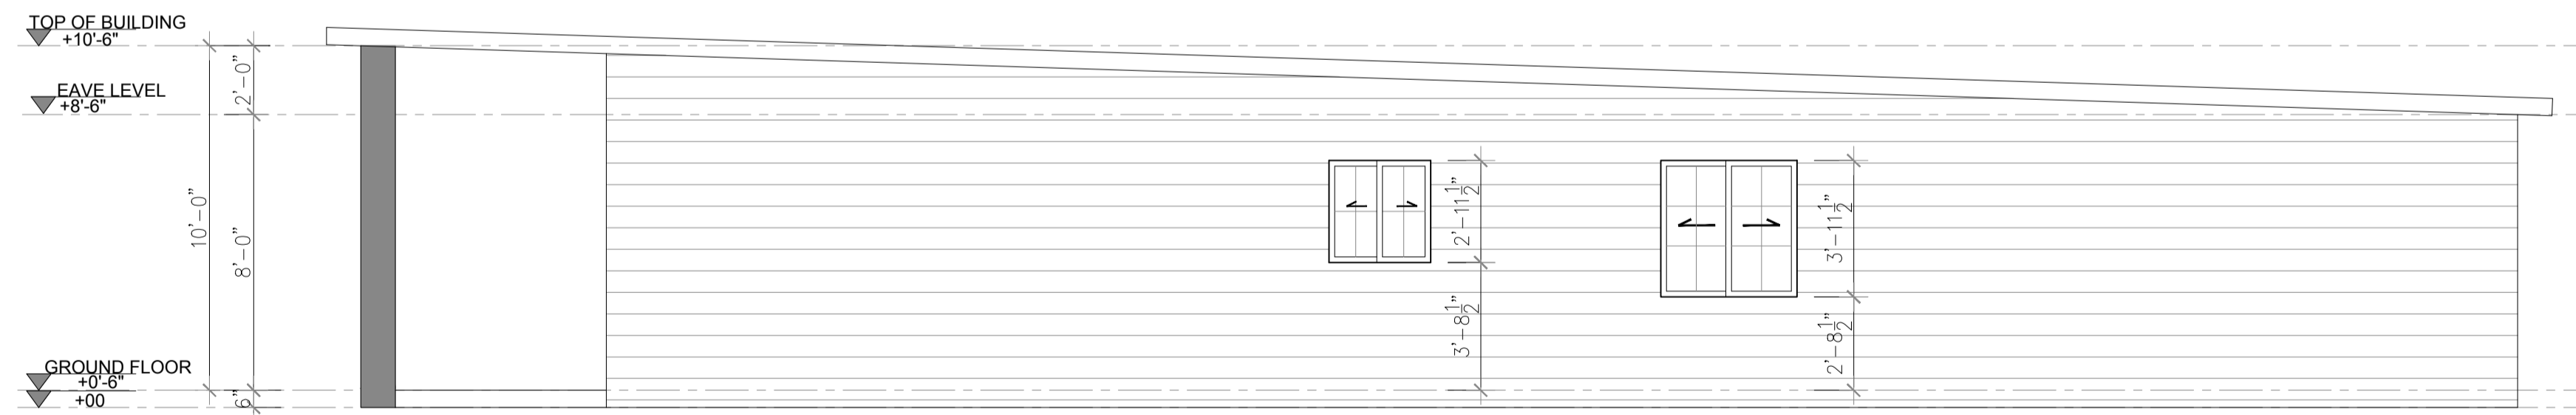

4 RIGHT SIDE ELEVATION
Scale 1"=1/8"

ELEVATIONS

DESIGN: STEPHANI & KEVIN	ADDRESS USA	S.P.	ISSUE:	REV	DATE	DESCRIPTION	DRAWN	CHECKED
STAGED PLAN: PRELIMINARY		SCALE @ A3						
CLIENT:	USE FIGURED DIMENSIONS AT ALL TIMES. REFER ANY ENQUIRES TO BUILDING CONTRACTOR. ALL DIMENSIONS TO BE VERIFIED ON SITE PRIOR TO CONSTRUCTION. ALL WORK TO COMPLY WITH LOCAL AUTHORITY REGULATIONS.	DWG NO: AR-002	LAND AREA:					

PRELIM - NOT FOR CONSTRUCTION

