




**BUNGALOW LUXURY 3BD 3BA 1148 SQ.FT.**

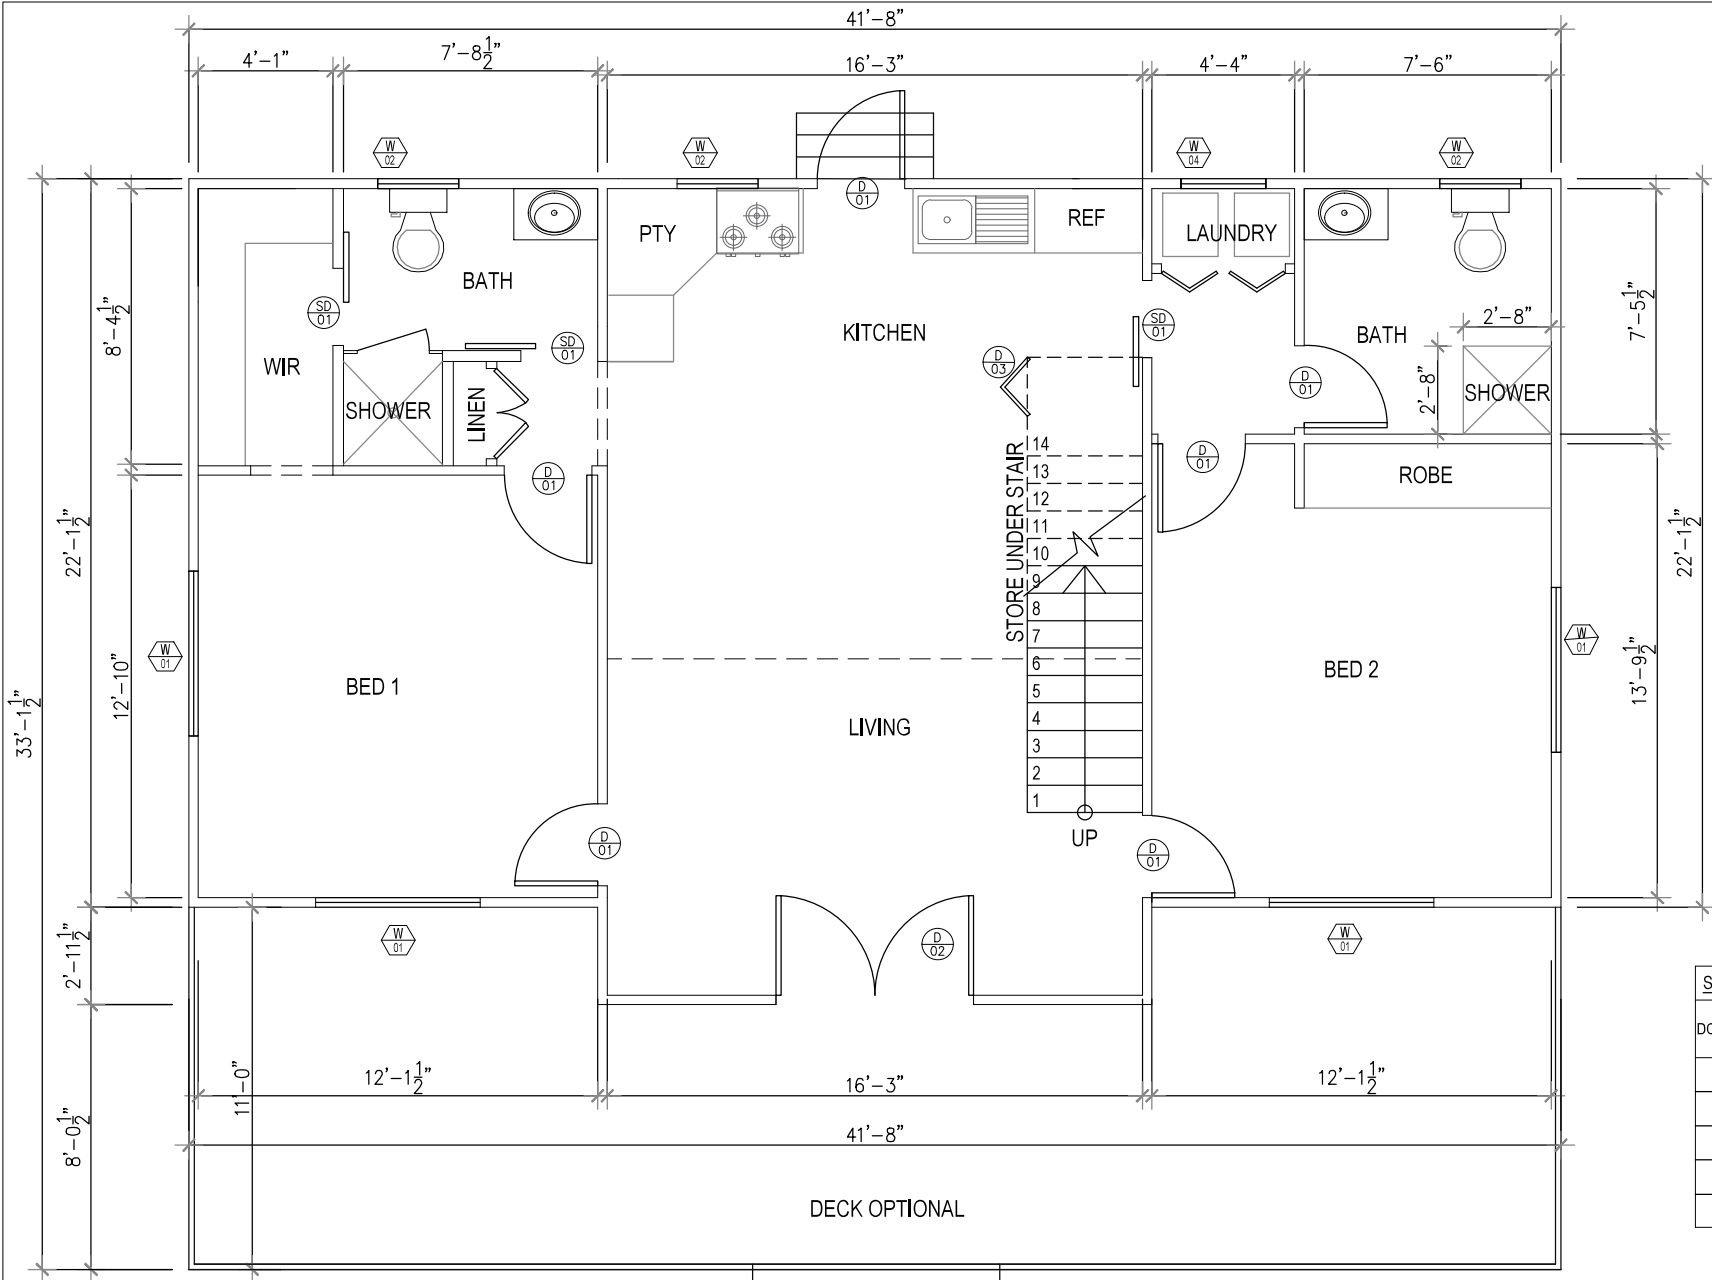



AREA SCHEDULE

KITCHEN AND DINING	398.12 SF
BED 1 WITH TOILET	261.19 SF
BED 02 WITH LDRY/TOILET	261.19 SF
BED3 WITH TOILET	227.34 SF
DECK AREA	408.52 SF
TOTAL AREA	1556.36 SF

SCHEDULE OF DOORS

DOOR MK	STRUCT. OPNG.		NOS. REQD.
	W	HT	
SD1	28"	80"	03
SD2	36"	80"	01
D1	30"	80"	06
D2	72"	80"	01
D3	30"	80"	02

SCHEDULE OF WINDOWS

WINDOW MK	STRUCT. OPNG.		NOS. REQD.
	W	HT	
W1	60"	48"	04
W2	28.5"	35.5"	03
W3	24"	24"	02
W4	31"	13.5"	01
W5	31.75"	13.75"	02
W6	24"	24"	01
W7	47.5"	47.5"	02


GROUND FLOOR PLAN

1 GROUND FLOOR PLAN  
Scale 1"=1/4"

DESIGN: BANGALOW LUXURY	ADDRESS USA	S.P.	ISSUE:	REV	DATE	DESCRIPTION	DRAWN	CHECKED
STAGED PLAN: PRELIMINARY	NOTE:	SCALE @ A3	DWG NO: AR-001	LAND AREA:				
CLIENT:	USE FIGURED DIMENSIONS AT ALL TIMES, REFER ANY ENQUIRES TO BUILDING CONTRACTOR, ALL DIMENSIONS TO BE VERIFIED ON SITE PRIOR TO CONSTRUCTION. ALL WORK TO COMPLY WITH LOCAL AUTHORITY REGULATIONS.							

PRELIM - NOT FOR CONSTRUCTION



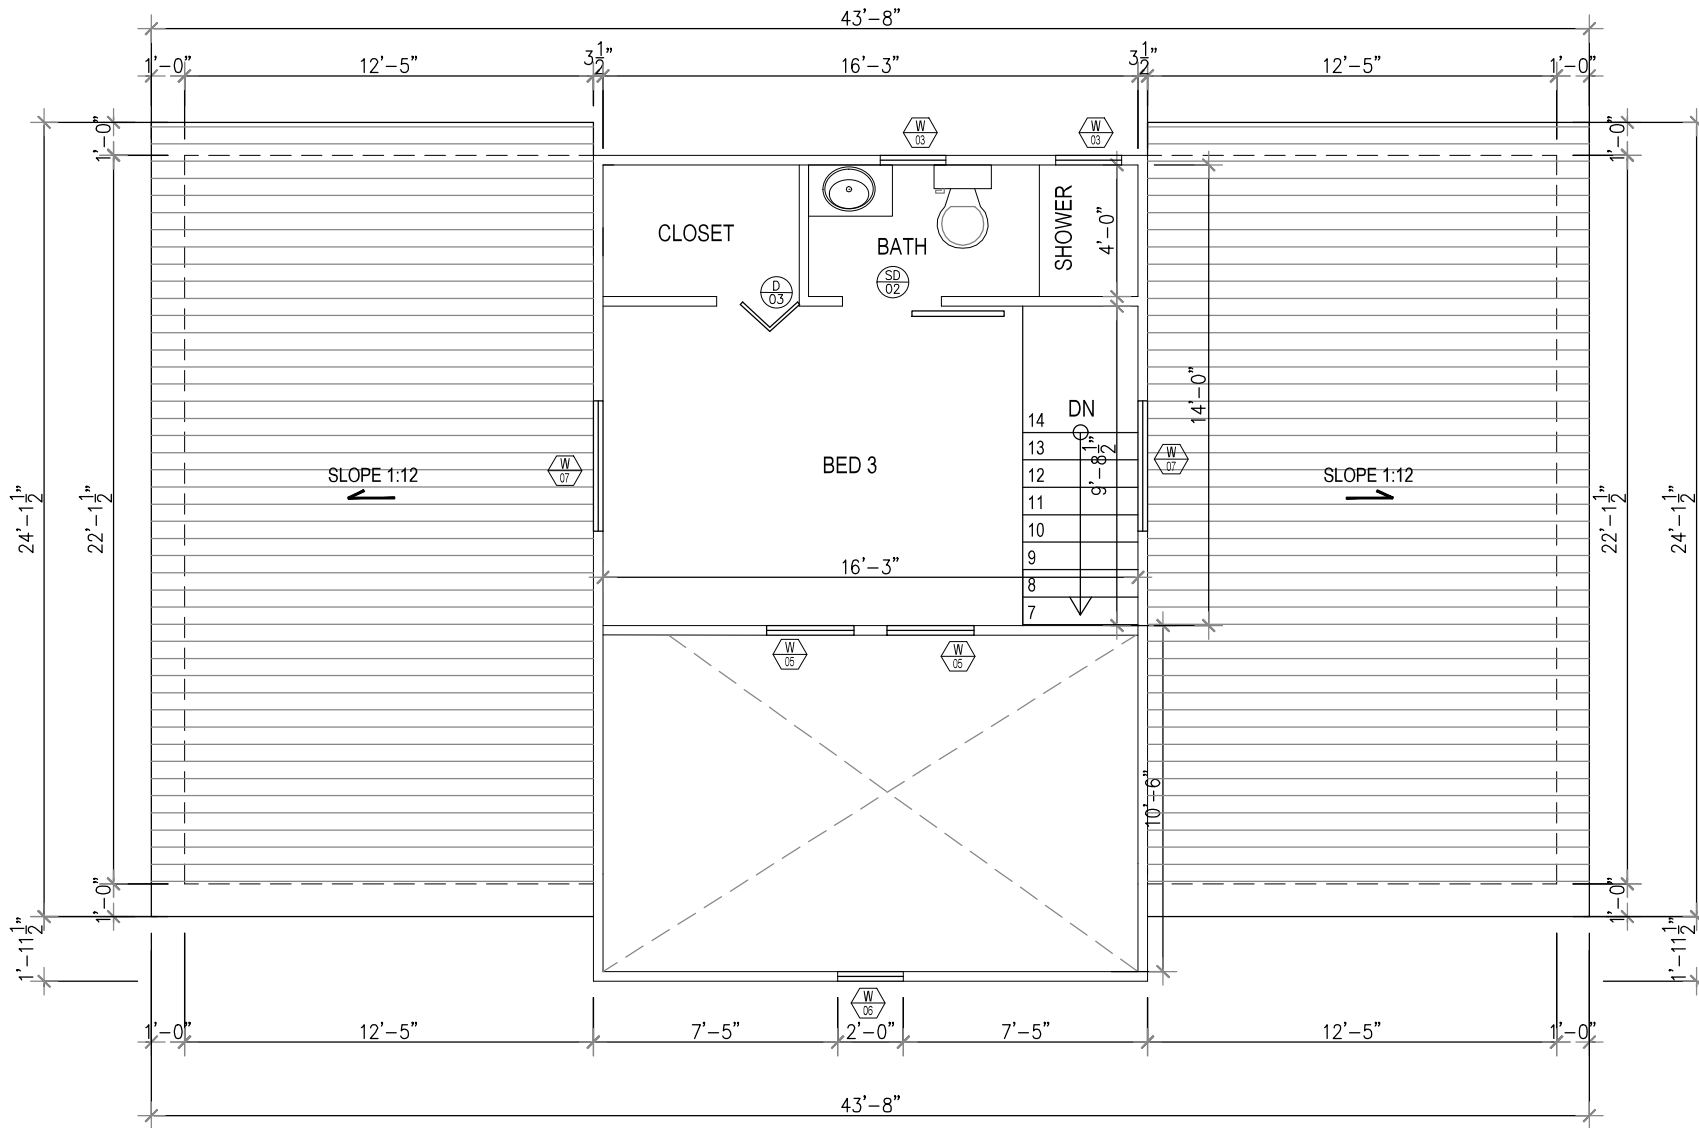

1 LOFT FLOOR PLAN  
Scale 1"=1/4"




LOFT FLOOR PLAN

DESIGN: BANGALOW LUXURY	ADDRESS USA	S.P.:	ISSUE:	REV	DATE	DESCRIPTION	DRAWN	CHECKED
STAGED PLAN: PRELIMINARY	NOTE :	SCALE @ A3						
CLIENT:	USE FIGURED DIMENSIONS AT ALL TIMES, REFER ANY ENQUIRIES TO BUILDING CONTRACTOR, ALL DIMENSIONS TO BE VERIFIED ON SITE PRIOR TO CONSTRUCTION, ALL WORK TO COMPLY WITH LOCAL AUTHORITY REGULATIONS.	DWG NO: AR-002	LAND AREA:					

PRELIM - NOT FOR CONSTRUCTION





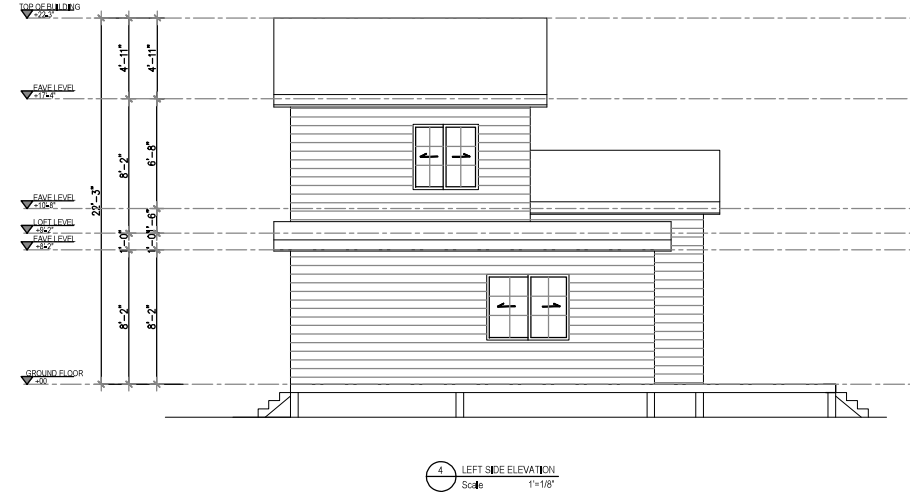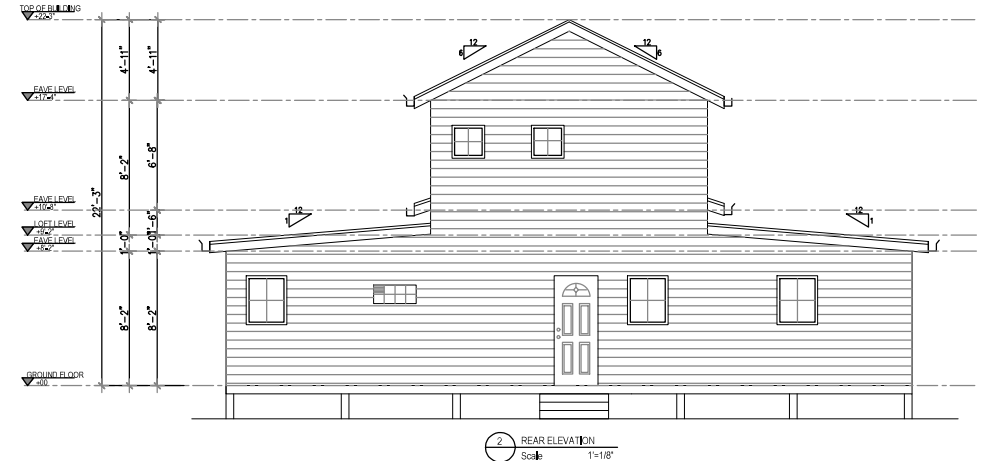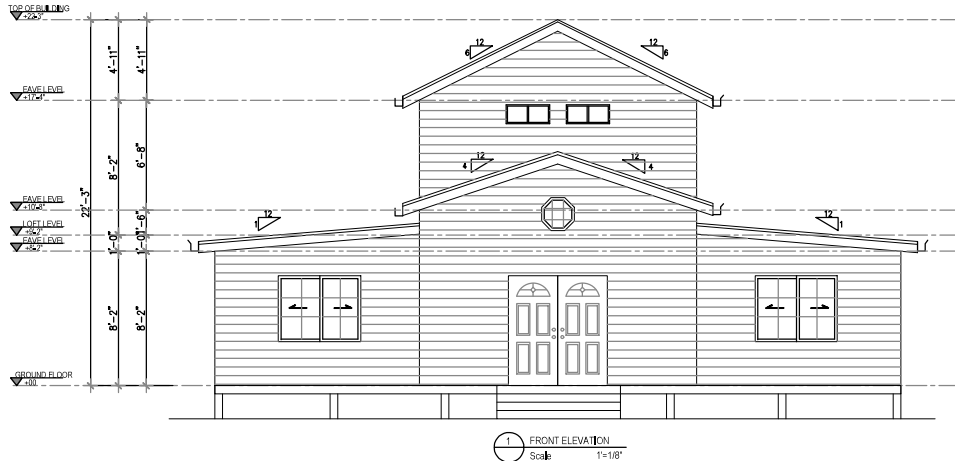

# ELEVATIONS

DESIGN:	ADDRESS	S.P.	ISSUE:	REV	DATE	DESCRIPTION	DRAWN	CHECKED
BANGALOW LUXURY	USA							
STAGED PLAN: PRELIMINARY		SCALE @ A3						
CLIENT:	USE FIGURED DIMENSIONS AT ALL TIMES, REFER ANY ENQUIRES TO BUILDING CONTRACTOR, ALL DIMENSIONS TO BE VERIFIED ON SITE PRIOR TO CONSTRUCTION, ALL WORK TO COMPLY WITH LOCAL AUTHORITY REGULATIONS.	DWG NO: AR-004	LAND AREA:					

PRELIM - NOT FOR CONSTRUCTION



Drawings are not to scale. Colors and materials indicative only and are subject to change



Ground Floor



Ground Floor with loft above

### Options available

- For any modifications to the plans, please contact us at [info@welldone1kithomes.com](mailto:info@welldone1kithomes.com)

Please refer to the floor plans for recommendations on your interior layout.

Website : [www.welldone1kithomes.com](http://www.welldone1kithomes.com)

Email : [info@welldone1kithomes.com](mailto:info@welldone1kithomes.com)

DESIGN: Bangalow Luxury	STAGED PLAN:: <b>PRELIMINARY</b>	ADDRESS: US	USE FIGURED DIMENSIONS AT ALL TIMES. REFER ANY ENQUIRES TO BUILDING CONTRACTOR. ALL DIMENSIONS TO BE VERIFIED ON SITE PRIOR TO CONSTRUCTION. ALL WORK TO COMPLY WITH LOCAL AUTHORITY REGULATIONS.
----------------------------	-------------------------------------	----------------	---

PRELIMINARY DESIGN-  
Not for construction

