




DREAMSVILLE 2BD 2BA 1267 SQ.FT.

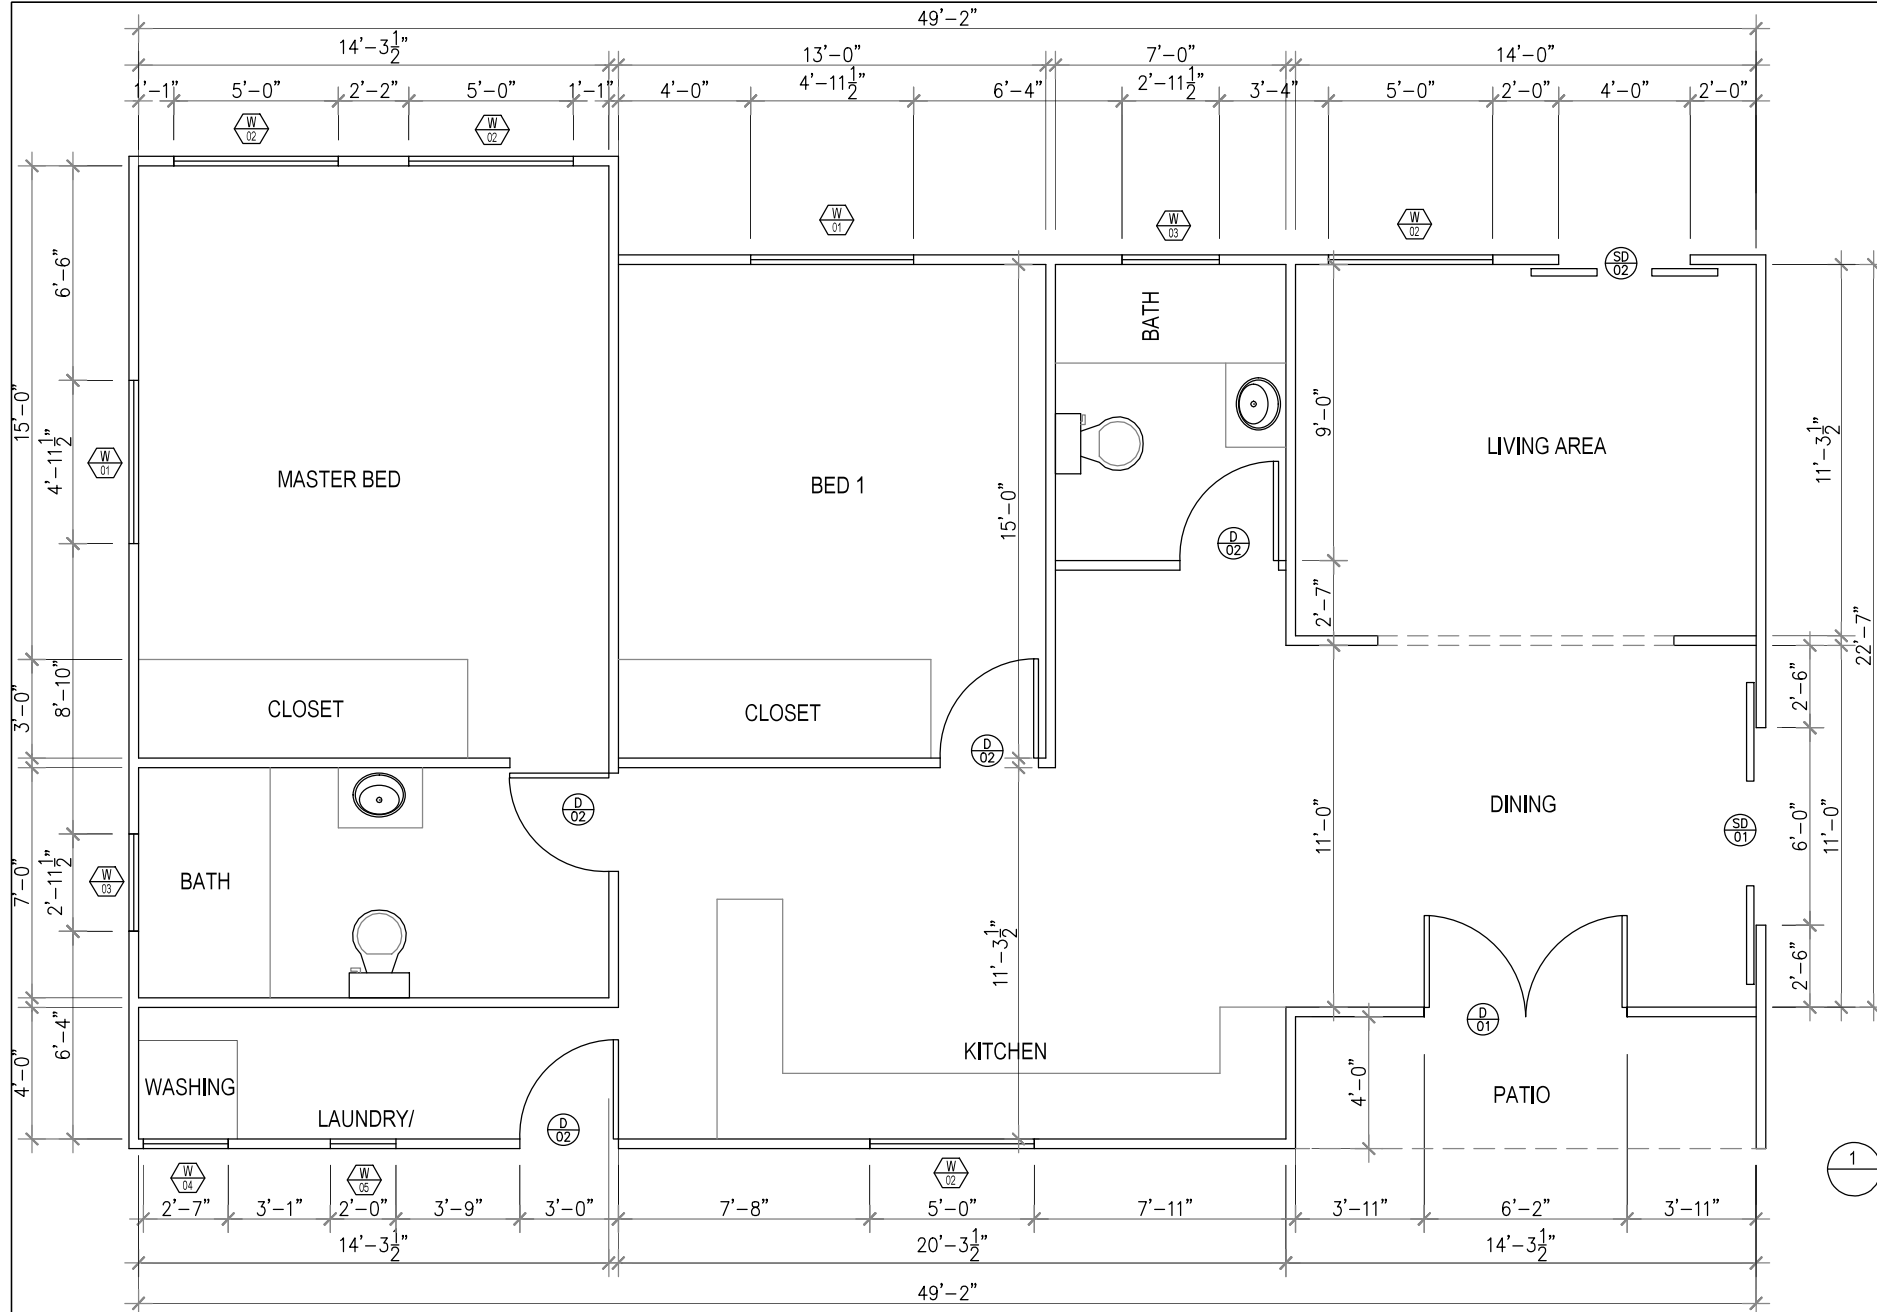



AREA SCHEDULE

MASTER BED ROOM WITH TOILET	361.46 SF
BED 01 WITH TOILET	260.62 SF
KITCHEN AND DINING	428.33 SF
LIVING AREA	158 SF
LAUNDRY	58.33 SF
TOTAL AREA	1266.74 SF

SCHEDULE OF DOORS

DOOR MK	STRUCT. OPNG.		NOS. REQD.
	W	HT	
SD1	72"	80"	01
SD2	48"	80"	01
D1	74"	81.6"	01
D2	36"	80"	04

SCHEDULE OF WINDOWS

WINDOW MK	STRUCT. OPNG.		NOS. REQD.
	W	HT	
W1	59.5"	59.5"	02
W2	60"	48"	04
W3	35.5"	23.5"	02
W4	31"	13.5"	01
W5	24"	24"	01


1 GROUND FLOOR PLAN
Scale 1"=1/4"

GROUND FLOOR PLAN

DESIGN: DREAMSVILLE	ADDRESS USA	S.P.	ISSUE:	REV	DATE	DESCRIPTION	DRAWN	CHECKED
STAGED PLAN: PRELIMINARY		SCALE @ A3						
CLIENT:	USE FIGURED DIMENSIONS AT ALL TIMES. REFER ANY ENQUIRES TO BUILDING CONTRACTOR. ALL DIMENSIONS TO BE VERIFIED ON SITE PRIOR TO CONSTRUCTION. ALL WORK TO COMPLY WITH LOCAL AUTHORITY REGULATIONS.	DWG NO: AR-001	LAND AREA:					

PRELIM - NOT FOR CONSTRUCTION




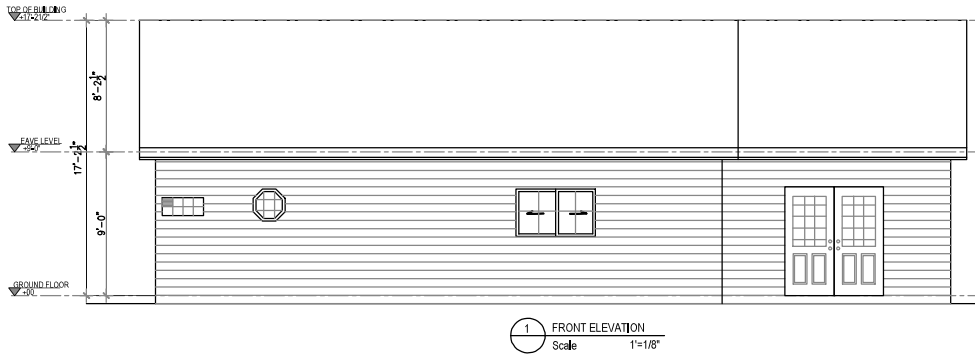


1 FRONT ELEVATION
Scale 1"=1/8"



2 REAR ELEVATION
Scale 1"=1/8"

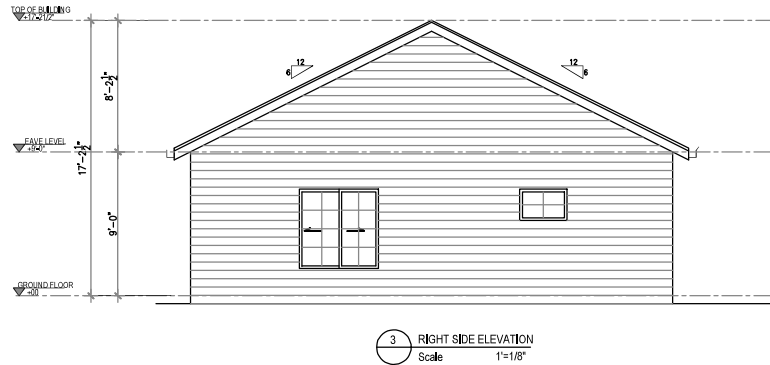

3 RIGHT SIDE ELEVATION
Scale 1"=1/8"

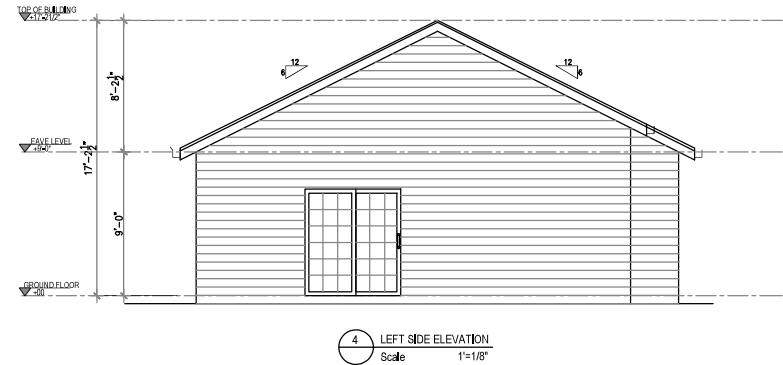

4 LEFT SIDE ELEVATION
Scale 1"=1/8"

ELEVATIONS

DESIGN:	ADDRESS	S.P.:	ISSUE:	REV	DATE	DESCRIPTION	DRAWN	CHECKED
DREAMSVILLE	USA							
STAGED PLAN: PRELIMINARY		SCALE @ A3						
CLIENT:	USE FIGURED DIMENSIONS AT ALL TIMES. REFER ANY ENQUIRIES TO BUILDING CONTRACTOR. ALL DIMENSIONS TO BE VERIFIED ON SITE PRIOR TO CONSTRUCTION. ALL WORK TO COMPLY WITH LOCAL AUTHORITY REGULATIONS.	DWG NO: AR-003	LAND AREA:					

PRELIM - NOT FOR CONSTRUCTION



Drawings are not to scale. Colors and materials indicative only and are subject to change

Options available

- For any modifications to the plans, please contact us at info@welldone1kithomes.com



Please refer to the floor plans for recommendations on your interior layout.

Website : www.welldone1kithomes.com
Email : info@welldone1kithomes.com

DESIGN: Dreamsville	STAGED PLAN:: PRELIMINARY	ADDRESS: US	USE FIGURED DIMENSIONS AT ALL TIMES. REFER ANY ENQUIRES TO BUILDING CONTRACTOR. ALL DIMENSIONS TO BE VERIFIED ON SITE PRIOR TO CONSTRUCTION. ALL WORK TO COMPLY WITH LOCAL AUTHORITY REGULATIONS.
------------------------	------------------------------	----------------	---

PRELIMINARY DESIGN-
Not for construction

