


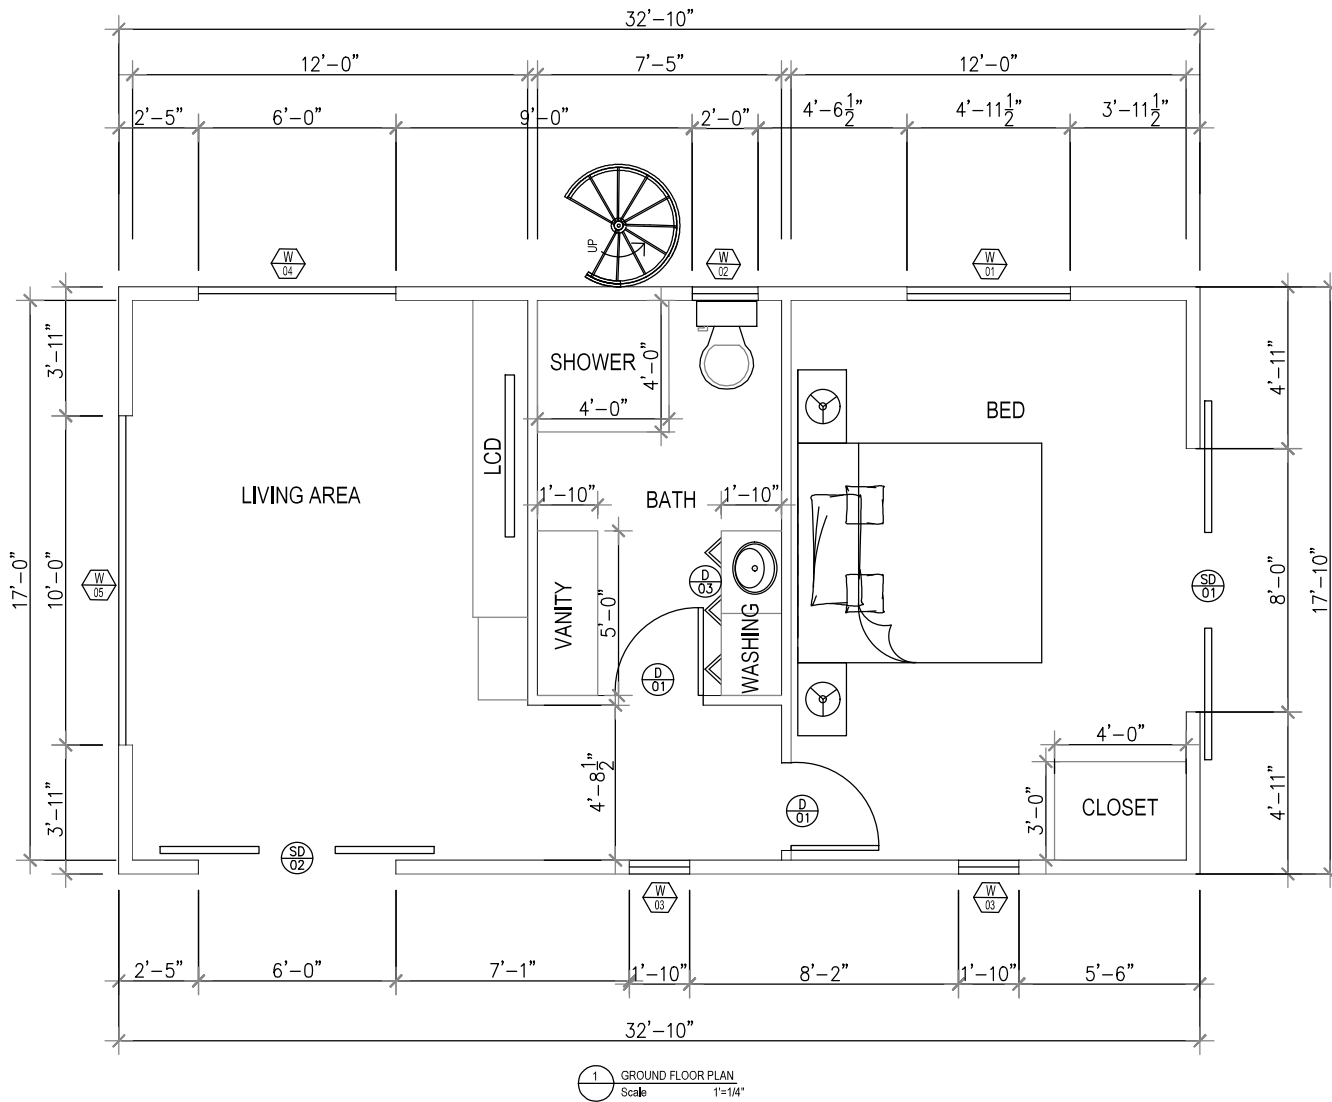

**GETAWAY 1BD 1BA 539 SQ.FT.**



**WELL DONE  
HOMES**



AREA SCHEDULE

LIVING AREA WITH BATH	335 SF
BED	204 SF
ROOF DECK	493 SF
TOTAL AREA	1032 SF

SCHEDULE OF DOORS

DOOR MK	STRUCT. OPNG.		NOS. REQD.
	W	HT	
SD1	96"	80"	01
SD2	72"	80"	01
D1	30"	80"	02
D3	60"	33"	01

SCHEDULE OF WINDOWS

WINDOW MK	STRUCT. OPNG.		NOS. REQD.
	W	HT	
W1	56.5"	59.5"	01
W2	24"	24"	01
W3	22"	64"	02
W4	72"	72"	01
W5	120"	84"	01

EXTERNAL FEATURES SCHEDULE


ITEM	SIZE	QUANTITY
GALVANIZED STEEL SPIRAL STAIRCASE	42" Dia	01

GROUND FLOOR PLAN

DESIGN: GETAWAY	ADDRESS USA	S.P.	ISSUE:	REV	DATE	DESCRIPTION	DRAWN	CHECKED
STAGED PLAN: PRELIMINARY		SCALE @ A3						
CLIENT:	USE FIGURED DIMENSIONS AT ALL TIMES. REFER ANY ENQUIRIES TO BUILDING CONTRACTOR. ALL DIMENSIONS TO BE VERIFIED ON SITE PRIOR TO CONSTRUCTION. ALL WORK TO COMPLY WITH LOCAL AUTHORITY REGULATIONS.	DWG NO: AR-001	LAND AREA:					

PRELIM - NOT FOR CONSTRUCTION



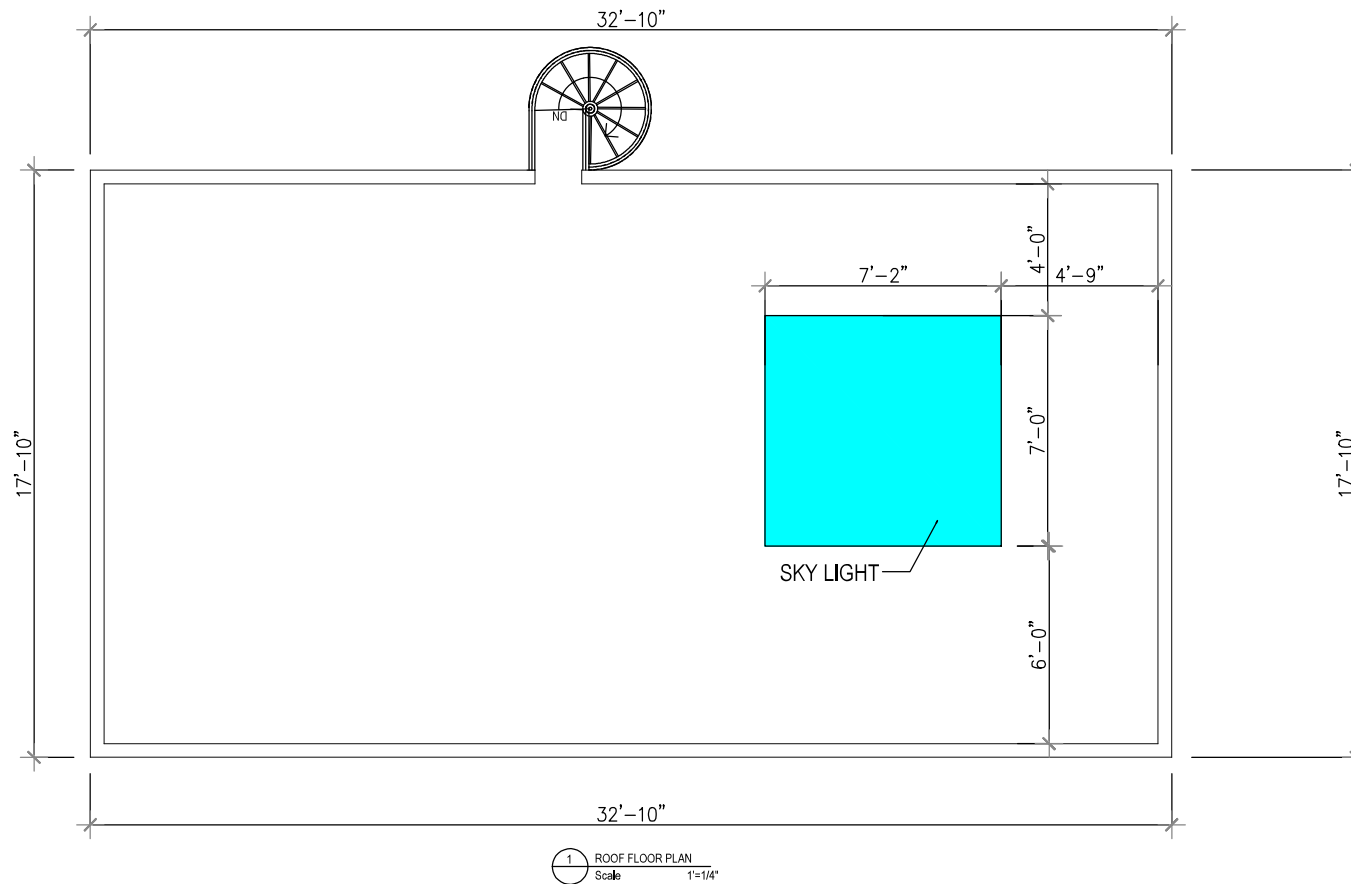


## ROOF FLOOR PLAN

DESIGN:	ADDRESS	S.P.:	ISSUE:	REV	DATE	DESCRIPTION	DRAWN	CHECKED
GETAWAY	USA							
STAGED PLAN: PRELIMINARY		SCALE @ A3						
CLIENT:	USE FIGURED DIMENSIONS AT ALL TIMES. REFER ANY ENQUIRIES TO BUILDING CONTRACTOR. ALL DIMENSIONS TO BE VERIFIED ON SITE PRIOR TO CONSTRUCTION. ALL WORK TO COMPLY WITH LOCAL AUTHORITY REGULATIONS.	DWG NO: AR-002	LAND AREA:					

PRELIM - NOT FOR CONSTRUCTION



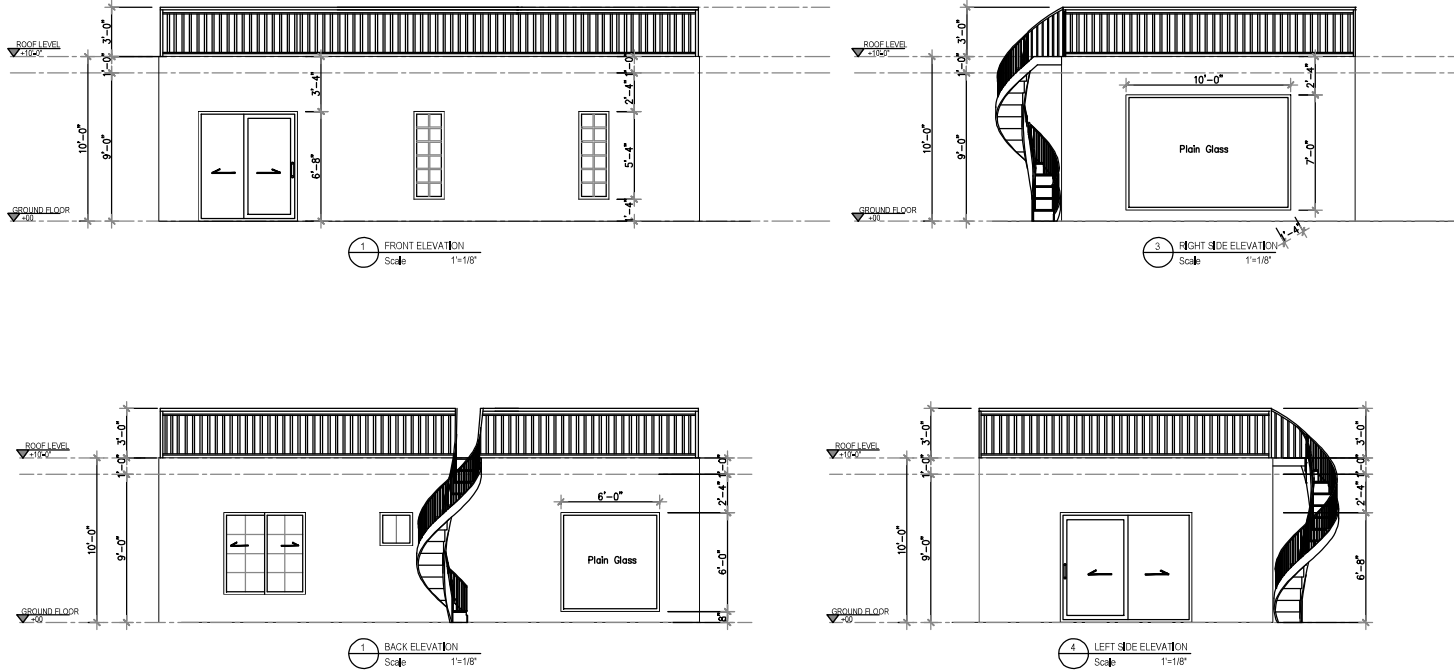

## ELEVATIONS

DESIGN:	ADDRESS	S.P.:	ISSUE:	REV	DATE	DESCRIPTION	DRAWN	CHECKED
GETAWAY	USA							
STAGED PLAN: PRELIMINARY		SCALE @ A3						
CLIENT:	USE FIGURED DIMENSIONS AT ALL TIMES. REFER ANY ENQUIRIES TO BUILDING CONTRACTOR. ALL DIMENSIONS TO BE VERIFIED ON SITE PRIOR TO CONSTRUCTION. ALL WORK TO COMPLY WITH LOCAL AUTHORITY REGULATIONS.	DWG NO: AR-003	LAND AREA:					

PRELIM - NOT FOR CONSTRUCTION



Drawings are not to scale. Colors and materials indicative only and are subject to change



**Options available**

- For any modifications to the plans, please contact us at [info@welldone1kithomes.com](mailto:info@welldone1kithomes.com)

Please refer to the floor plans for recommendations on your interior layout.

Website : [www.welldone1kithomes.com](http://www.welldone1kithomes.com)  
Email : [info@welldone1kithomes.com](mailto:info@welldone1kithomes.com)

DESIGN: Getaway	STAGED PLAN:: PRELIMINARY	ADDRESS: US	USE FIGURED DIMENSIONS AT ALL TIMES. REFER ANY ENQUIRES TO BUILDING CONTRACTOR. ALL DIMENSIONS TO BE VERIFIED ON SITE PRIOR TO CONSTRUCTION. ALL WORK TO COMPLY WITH LOCAL AUTHORITY REGULATIONS.
--------------------	------------------------------	----------------	---

PRELIMINARY DESIGN-  
Not for construction

