




GETAWAY PAD 1BD 1.5BA 627 SQ.FT.



**WELL DONE
HOMES**

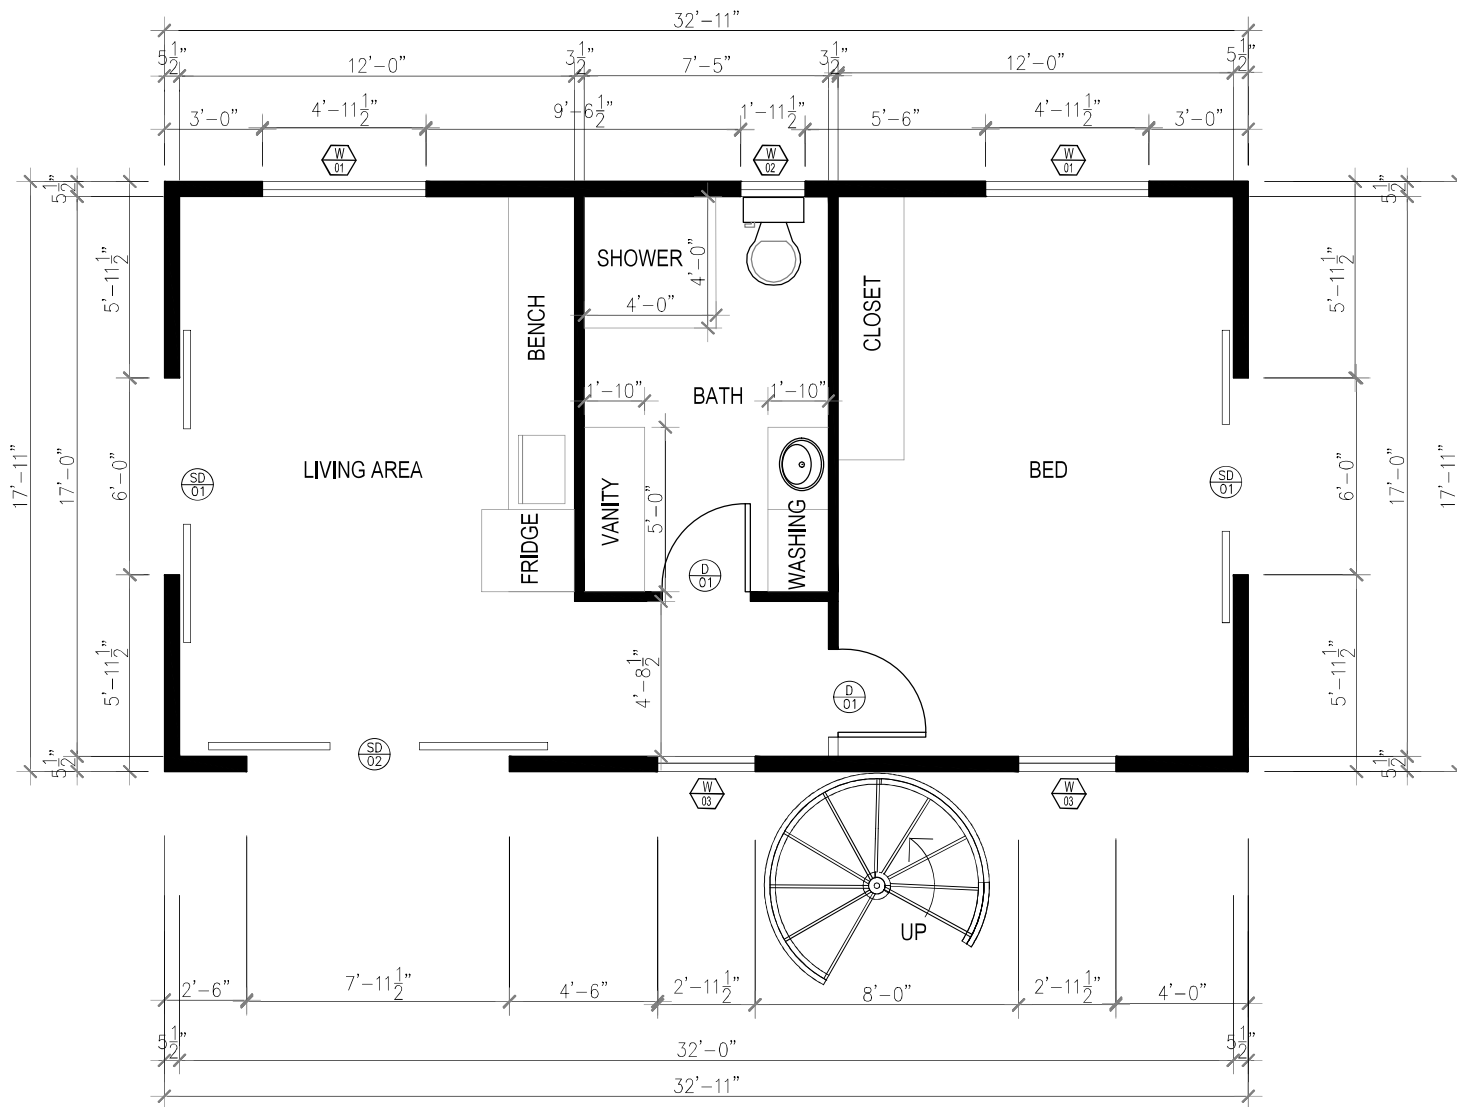

1 GROUND FLOOR PLAN
Scale 1"=1/4"

AREA SCHEDULE

LIVING AREA WITH BATH	335 SF
BED	204 SF
UPPER PORTION	87.63 SF
ROOF DECK	447.60 SF
TOTAL AREA	1074.23 SF

SCHEDULE OF DOORS

DOOR MK	UNIT SIZE		ROUGH OPENING		NOS. REQD.
	W	HT	W	HT	
SD1	71.75"	79.5"	72.50"	80.25"	02
SD2	92.75"	78.5"	96.5"	80.25"	01
D1	30"	80"	32"	82"	02
D2	36"	80"	38"	82"	01

SCHEDULE OF WINDOWS

WINDOW MK	UNIT SIZE		ROUGH OPENING		NOS. REQD.
	W	HT	W	HT	
W1	59.5"	59.5"	60"	60"	02
W2	23.5"	23.5"	24"	24"	03
W3	35.5"	59.5"	36"	60"	02

EXTERNAL FEATURES SCHEDULE


ITEM	SIZE	QUANTITY
RETRACTABLE AWNING	10' WIDE	02
GALVANIZED STEEL SPIRAL STAIRCASE	47"	01

GROUND FLOOR PLAN

DESIGN: GETAWAY PAD	ADDRESS USA	S.P.	ISSUE:	REV	DATE	DESCRIPTION	DRAWN	CHECKED
STAGED PLAN: PRELIMINARY		SCALE @ A3						
CLIENT:	USE FIGURED DIMENSIONS AT ALL TIMES. REFER ANY ENQUIRIES TO BUILDING CONTRACTOR. ALL DIMENSIONS TO BE VERIFIED ON SITE PRIOR TO CONSTRUCTION. ALL WORK TO COMPLY WITH LOCAL AUTHORITY REGULATIONS.	DWG NO: AR-001	LAND AREA:					

PRELIM - NOT FOR CONSTRUCTION



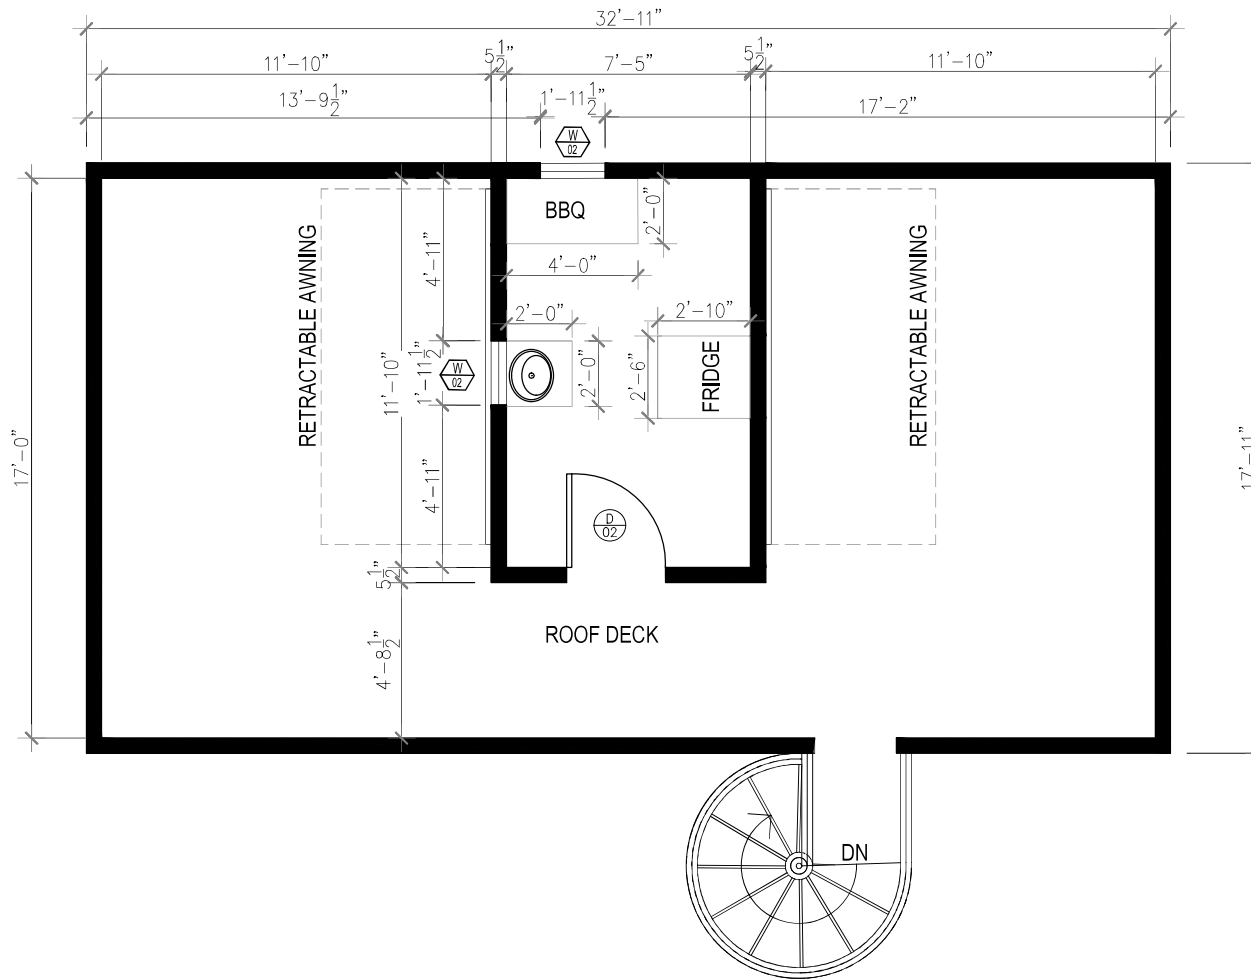





1 ROOF FLOOR PLAN
Scale 1"=1/4"

ROOF FLOOR PLAN

DESIGN: GETAWAY PAD	ADDRESS USA	S.P.	ISSUE:	REV	DATE	DESCRIPTION	DRAWN	CHECKED
STAGED PLAN: PRELIMINARY		SCALE @ A3						
CLIENT:	USE FIGURED DIMENSIONS AT ALL TIMES. REFER ANY EQUIPMENTS TO BUILDING CONTRACTOR. ALL DIMENSIONS TO BE VERIFIED ON SITE PRIOR TO CONSTRUCTION. ALL WORK TO COMPLY WITH LOCAL AUTHORITY REGULATIONS.	DWG NO: AR-002	LAND AREA:					

PRELIM - NOT FOR CONSTRUCTION



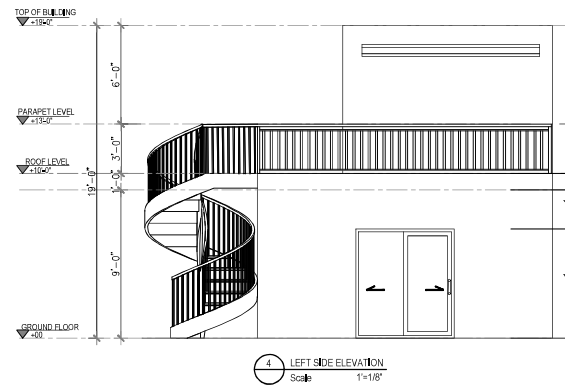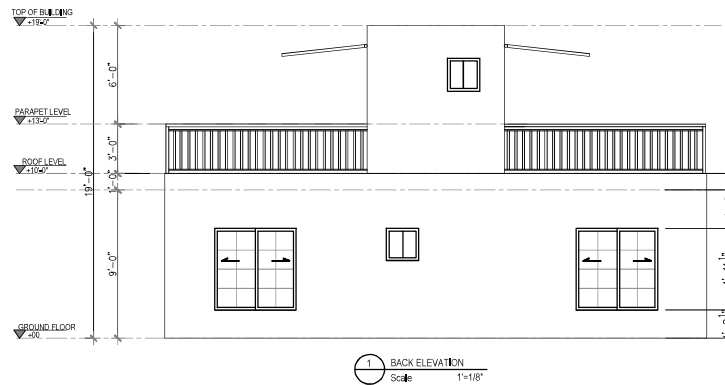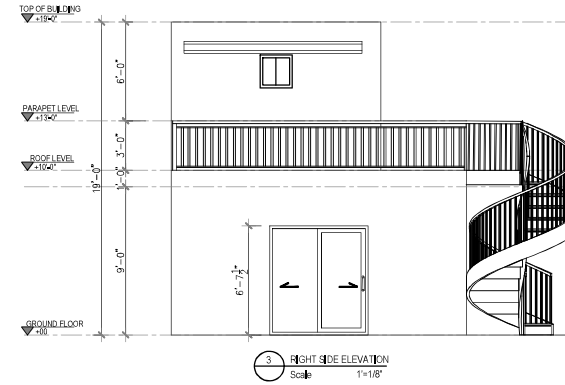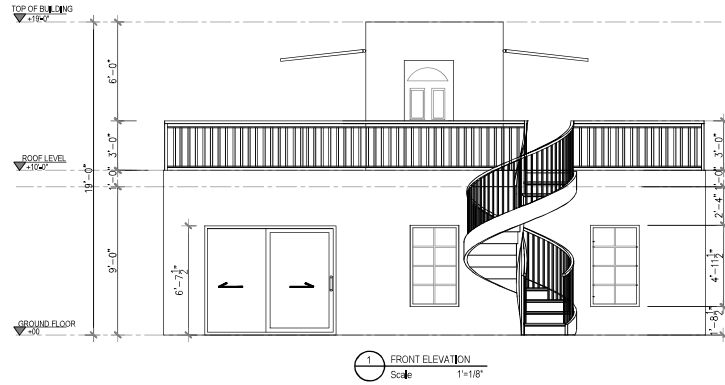


ELEVATIONS

DESIGN:	ADDRESS	S.P.	ISSUE:	REV	DATE	DESCRIPTION	DRAWN	CHECKED
GETAWAY PAD	USA							
STAGED PLAN PRELIMINARY		SCALE @ A3						
CLIENT:	USE FIGURED DIMENSIONS AT ALL TIMES. REFER ANY ENQUIRIES TO BUILDING CONTRACTOR. ALL DIMENSIONS TO BE VERIFIED ON SITE PRIOR TO CONSTRUCTION. ALL WORK TO COMPLY WITH LOCAL AUTHORITY REGULATIONS.	DWG NO: AR-003	LAND AREA:					

PRELIM - NOT FOR CONSTRUCTION



Drawings are not to scale. Colors and materials indicative only and are subject to change

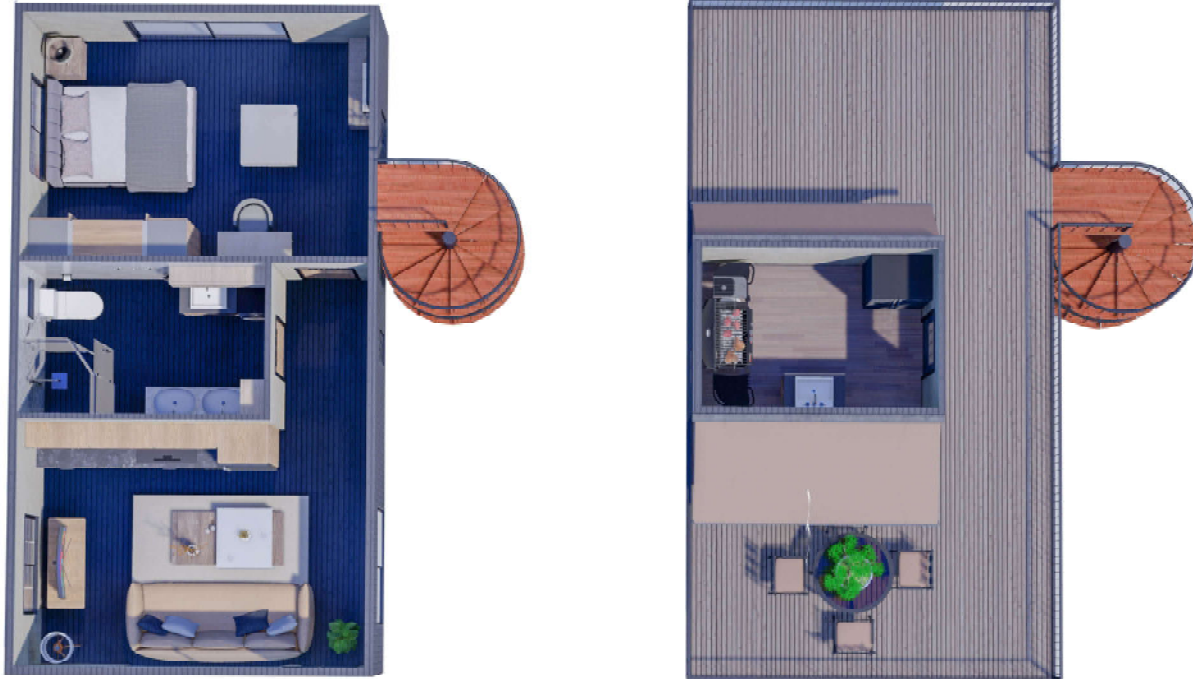

Options available

- For any modifications to the plans, please contact us at info@welldone1kithomes.com

Please refer to the floor plans for recommendations on your interior layout.

Website : www.welldone1kithomes.com
Email : info@welldone1kithomes.com

DESIGN: Getaway Pad	STAGED PLAN:: PRELIMINARY	ADDRESS: US	USE FIGURED DIMENSIONS AT ALL TIMES. REFER ANY ENQUIRES TO BUILDING CONTRACTOR. ALL DIMENSIONS TO BE VERIFIED ON SITE PRIOR TO CONSTRUCTION. ALL WORK TO COMPLY WITH LOCAL AUTHORITY REGULATIONS.
------------------------	------------------------------	----------------	---

PRELIMINARY DESIGN-
Not for construction

