




**GETAWAY PAD COMFORT 2BD 2BA 879 SQ.FT.**

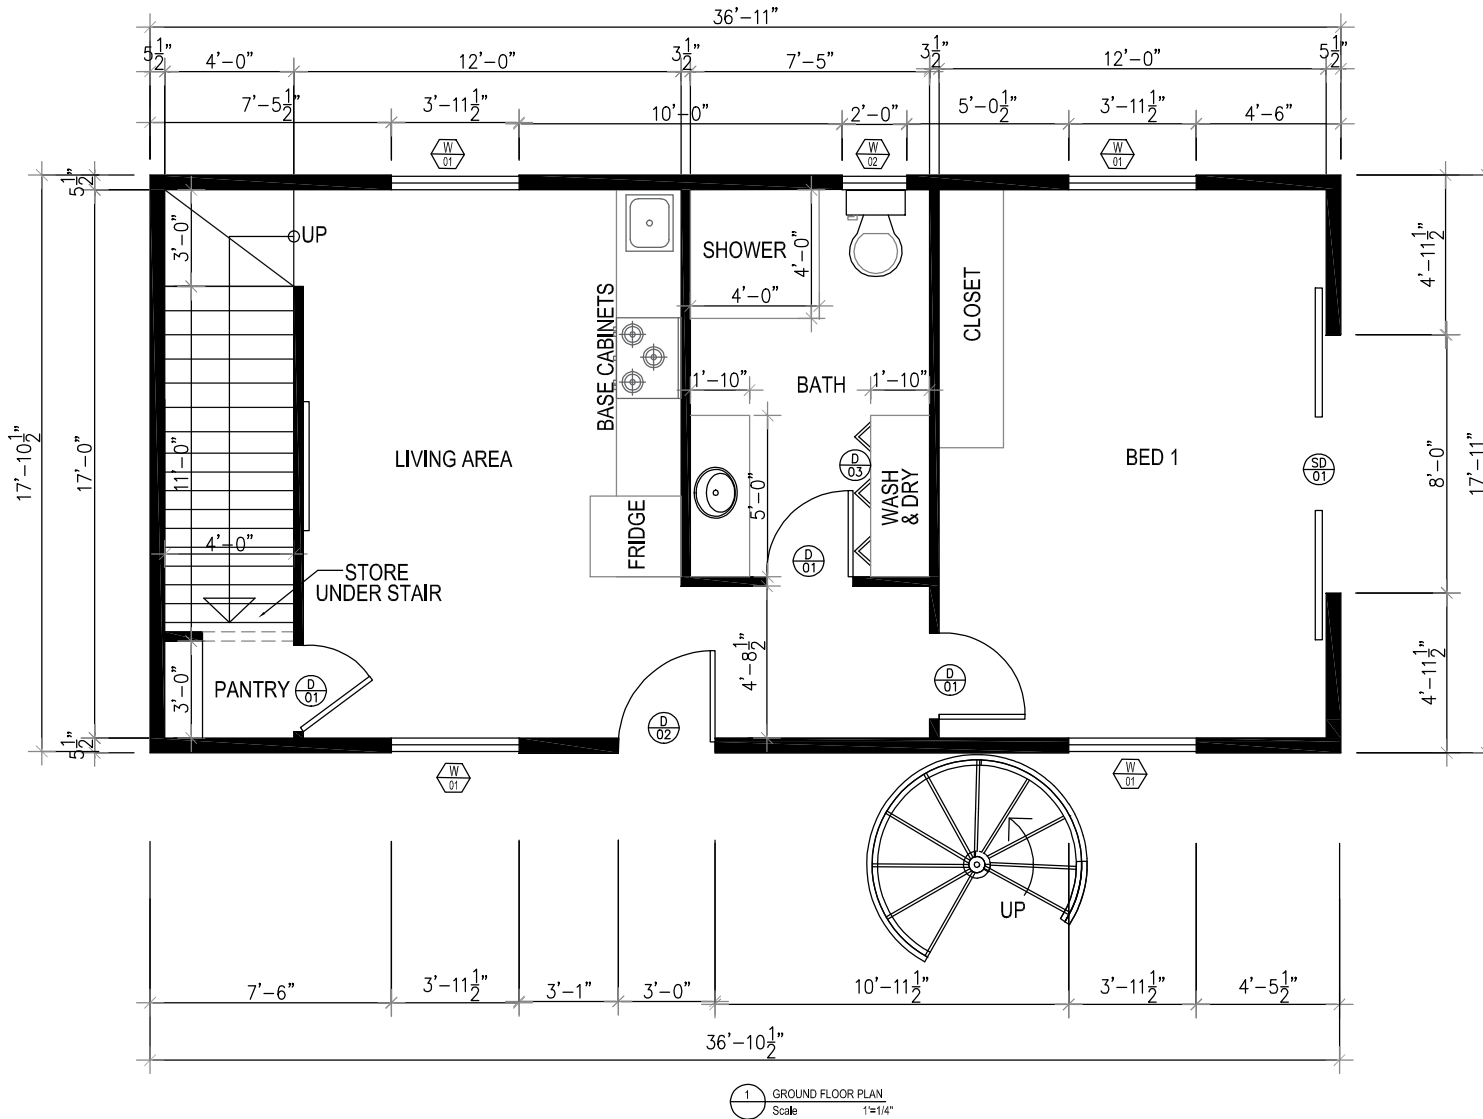



**AREA SCHEDULE**

|                                |            |
|--------------------------------|------------|
| LIVING AREA WITH BATH          | 403.04 SF  |
| BED 01                         | 204 SF     |
| BED 02                         | 272.0 SF   |
| ROOF DECK                      | 332.91 SF  |
| TOTAL AREA                     | 879.04 SF  |
| TOTAL AREA INCLUDING ROOF DECK | 1211.95 SF |

**SCHEDULE OF DOORS**

| DOOR MK | STRUCT. OPNG. |     | DOOR ROU. OPNG. |        | NOS. REQD. |
|---------|---------------|-----|-----------------|--------|------------|
|         | W             | HT  | W               | HT     |            |
| SD1     | 96"           | 80" | 96.75"          | 80.75" | 01         |
| SD2     | 72"           | 80" | 72.75"          | 80.75" | 01         |
| D1      | 32"           | 80" | 34"             | 82"    | 02         |
| D2      | 36"           | 80" | 38"             | 82"    | 01         |
| D3      | 32"           | 80" | 34"             | 82"    | 01         |

**SCHEDULE OF WINDOWS**


| WINDOW MK | STRUCT. OPNG. |       | WINDOW ROU. OPNG. |       | NOS. REQD. |
|-----------|---------------|-------|-------------------|-------|------------|
|           | W             | HT    | W                 | HT    |            |
| W1        | 47.5"         | 47.5" | 48"               | 48"   | 05         |
| W2        | 24"           | 24"   | 24.5"             | 24.5" | 02         |

**GROUND FLOOR PLAN**

|                                       |  |                   |            |     |      |             |       |         |
|---------------------------------------|--|-------------------|------------|-----|------|-------------|-------|---------|
| DESIGN:<br><b>GETAWAY PAD COMFORT</b> | ADDRESS  | S.P.              | ISSUE:     | REV | DATE | DESCRIPTION | DRAWN | CHECKED |
| STAGED PLAN:<br>PRELIMINARY           |  | SCALE<br>@ A3     |            |     |      |             |       |         |
| CLIENT:                               | USE FIGURED DIMENSIONS AT ALL TIMES, REFER ANY ENQUIRIES TO BUILDING CONTRACTOR, ALL DIMENSIONS TO BE VERIFIED ON SITE PRIOR TO CONSTRUCTION, ALL WORK TO COMPLY WITH LOCAL AUTHORITY REGULATIONS. | DWG NO:<br>AR-001 | LAND AREA: |     |      |             |       |         |

PRELIM - NOT FOR CONSTRUCTION



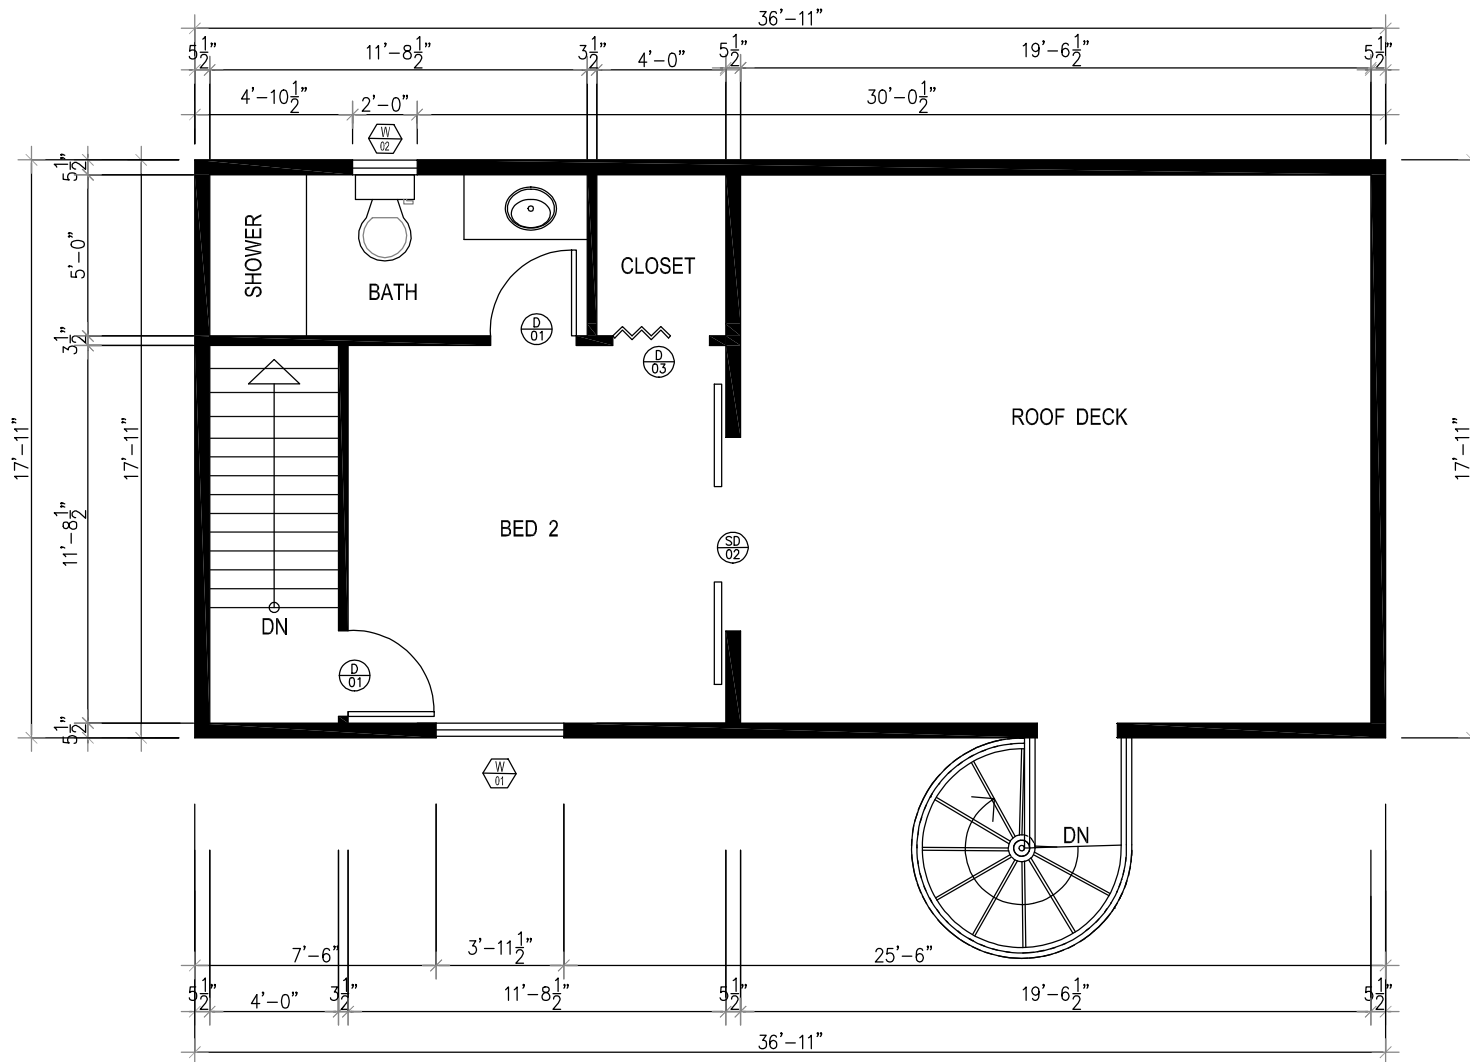





1 ROOF FLOOR PLAN  
Scale 1"=1/4"

### ROOF FLOOR PLAN

|  |         |                   |        |     |      |             |       |         |
|--|---------|-------------------|--------|-----|------|-------------|-------|---------|
| DESIGN:<br>GETAWAY PAD COMFORT   | ADDRESS | S.P.:             | ISSUE: | REV | DATE | DESCRIPTION | DRAWN | CHECKED |
| STAGED PLAN:<br>PRELIMINARY  |         | SCALE<br>@ A3     |        |     |      |             |       |         |
| CLIENT:  |         | DWG NO:<br>AR-002 |        |     |      |             |       |         |
| USE FIGURED DIMENSIONS AT ALL TIMES, REFER ANY ENQUIRIES TO BUILDING CONTRACTOR, ALL DIMENSIONS TO BE VERIFIED ON SITE PRIOR TO CONSTRUCTION, ALL WORK TO COMPLY WITH LOCAL AUTHORITY REGULATIONS. |         |                   |        |     |      |             |       |         |

PRELIM - NOT FOR CONSTRUCTION



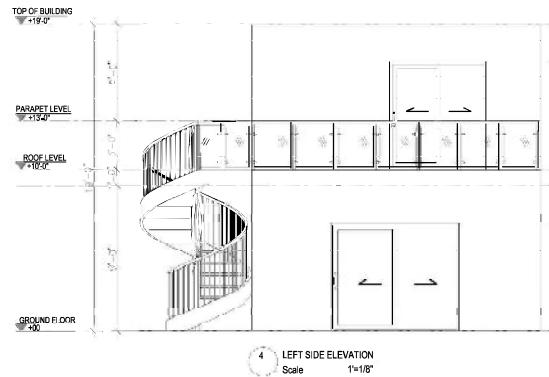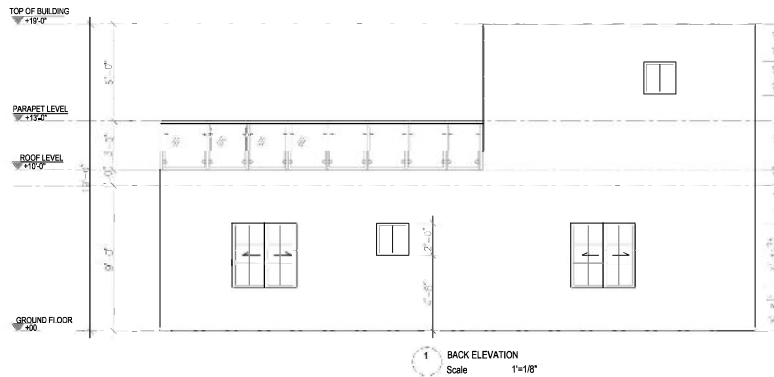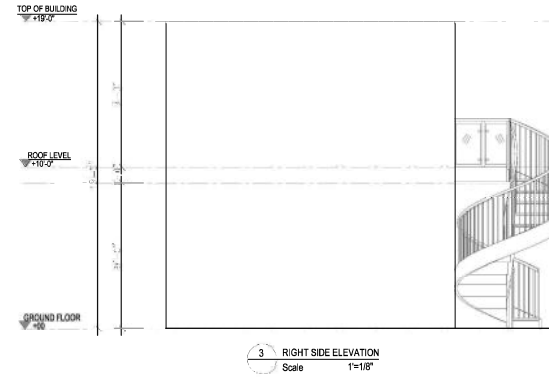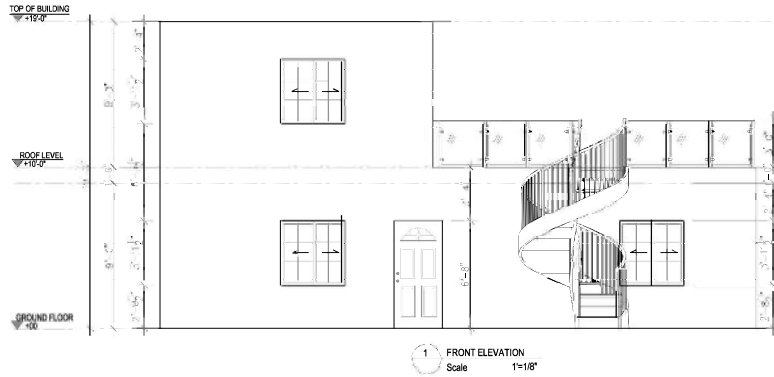

## ELEVATIONS

| DESIGN:             | ADDRESS  | S.P.:   | ISSUE:     | REV | DATE | DESCRIPTION | DRAWN | CHECKED |
|---------------------|--|---------|------------|-----|------|-------------|-------|---------|
| GETAWAY PAD COMFORT |  |         |            |     |      |             |       |         |
| STAGED PLAN:        |  | SCALE   |            |     |      |             |       |         |
| PRELIMINARY         |  | @ A3    |            |     |      |             |       |         |
| CLIENT:             | USE FIGURED DIMENSIONS AT ALL TIMES. REFER ANY ENQUIRIES TO BUILDING CONTRACTOR. ALL DIMENSIONS TO BE VERIFIED ON SITE PRIOR TO CONSTRUCTION. ALL WORK TO COMPLY WITH LOCAL AUTHORITY REGULATIONS. | DWG NO: | LAND AREA: |     |      |             |       |         |
|                     |  | AR-003  |            |     |      |             |       |         |

PRELIM - NOT FOR CONSTRUCTION



Drawings are not to scale. Colors and materials indicative only and are subject to change



**Ground Floor**



**Roof Floor**

### Options available

- For any modifications to the plans, please contact us at [info@welldone1kithomes.com](mailto:info@welldone1kithomes.com)

Please refer to the floor plans for recommendations on your interior layout.

Website : [www.welldone1kithomes.com](http://www.welldone1kithomes.com)  
Email : [info@welldone1kithomes.com](mailto:info@welldone1kithomes.com)

|                                       |                                     |                       |   |
|---------------------------------------|-------------------------------------|-----------------------|---|
| DESIGN:<br><b>GETAWAY PAD COMFORT</b> | STAGED PLAN::<br><b>PRELIMINARY</b> | ADDRESS:<br><b>US</b> | USE FIGURED DIMENSIONS AT ALL TIMES. REFER ANY ENQUIRES TO BUILDING CONTRACTOR. ALL DIMENSIONS TO BE VERIFIED ON SITE PRIOR TO CONSTRUCTION. ALL WORK TO COMPLY WITH LOCAL AUTHORITY REGULATIONS. |
|---------------------------------------|-------------------------------------|-----------------------|---|

PRELIMINARY DESIGN-  
Not for construction

