




**GETAWAY PAD PLATINUM 2BD 1.5BA 840 SQ.FT.**



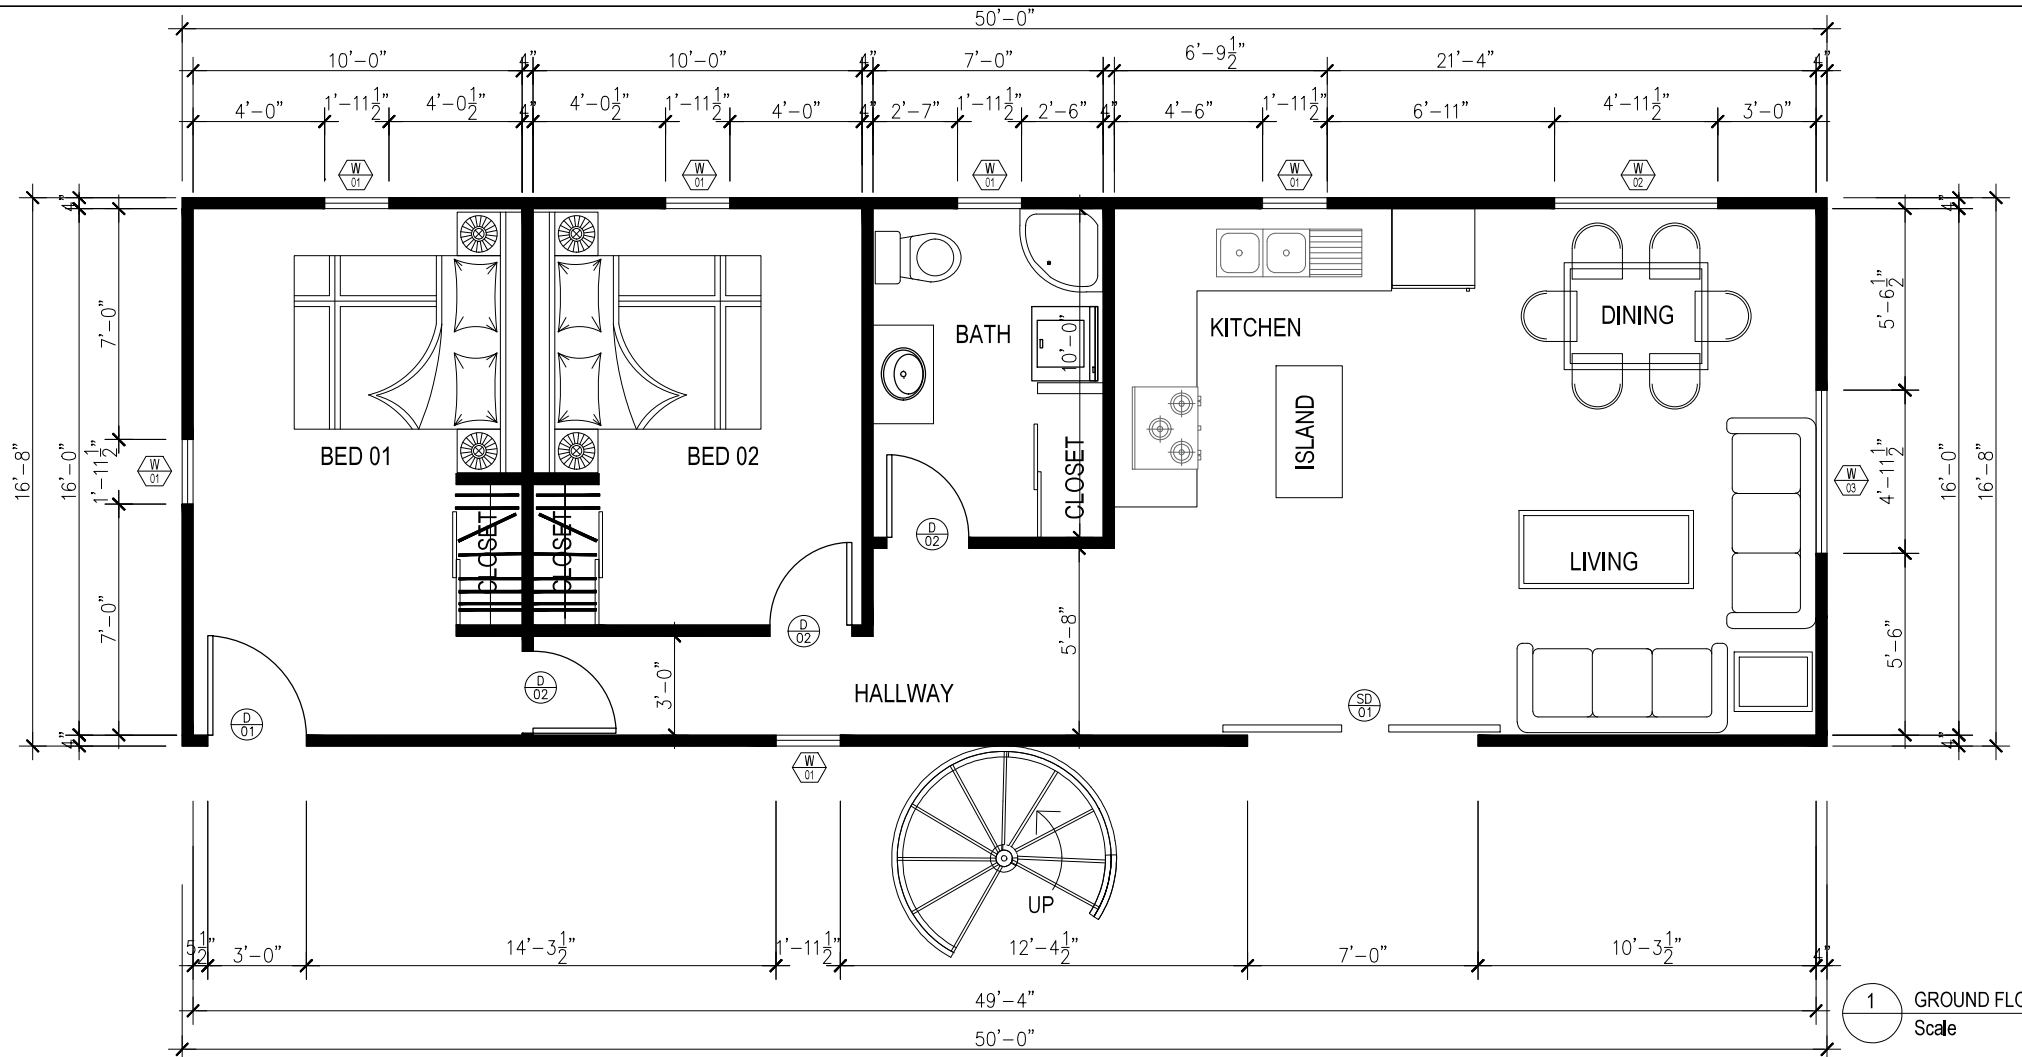

1 GROUND FLOOR PLAN  
Scale 1"=1/4"

EXTERNAL FEATURES SCHEDULE		
ITEM	SIZE	QUANTITY
GALVANIZED STEEL SPIRAL STAIRCASE	47"	01

SCHEDULE OF DOORS					
DOOR MK	STRUCT. OPNG.		DOOR ROU. OPNG.		NOS. REQD.
	W	HT	W	HT	
SD1	72"	80"	72.75"	80.75"	01
D1	36"	80"	38"	82"	02
D2	30"	80"	32"	82"	03
D3	30"	80"	32"	84"	01

SCHEDULE OF WINDOWS					
WINDOW MK	STRUCT. OPNG.		WINDOW ROU. OPNG.		NOS. REQD.
	W	HT	W	HT	
W1	23.5"	35.5"	24"	36"	08
W2	59.5"	47.5"	60"	48"	01
W3	59.5"	59.5"	60"	60"	01


AREA SCHEDULE	
KITCHEN, DINING, LIVING AND HALL WAY	414.00 SF
BED 01	160.00 SF
BED 02	126.60 SF
BATH	70.00 SF
UPPER PORTION	70.00 SF
ROOF DECK	730.77 SF
TOTAL AREA INCLUDING UPPER PORTION	840.60 SF
TOTAL AREA INCLUDING ROOF DECK	1571.37 SF

### GROUND FLOOR PLAN

DESIGN: Getaway pad Platinum 2 B 1 1/2 BA	ADDRESS USA	S.P.	ISSUE:	REV	DATE	DESCRIPTION	DRAWN	CHECKED
STAGED PLAN PRELIMINARY		SCALE @ A3						
CLIENT:	USE FIGURED DIMENSIONS AT ALL TIMES. REFER ANY ENQUIRIES TO BUILDING CONTRACTOR. ALL DIMENSIONS TO BE VERIFIED ON SITE PRIOR TO CONSTRUCTION. ALL WORK TO COMPLY WITH LOCAL AUTHORITY REGULATIONS.	DWG NO. AR-001	LAND AREA:					

PRELIM - NOT FOR CONSTRUCTION



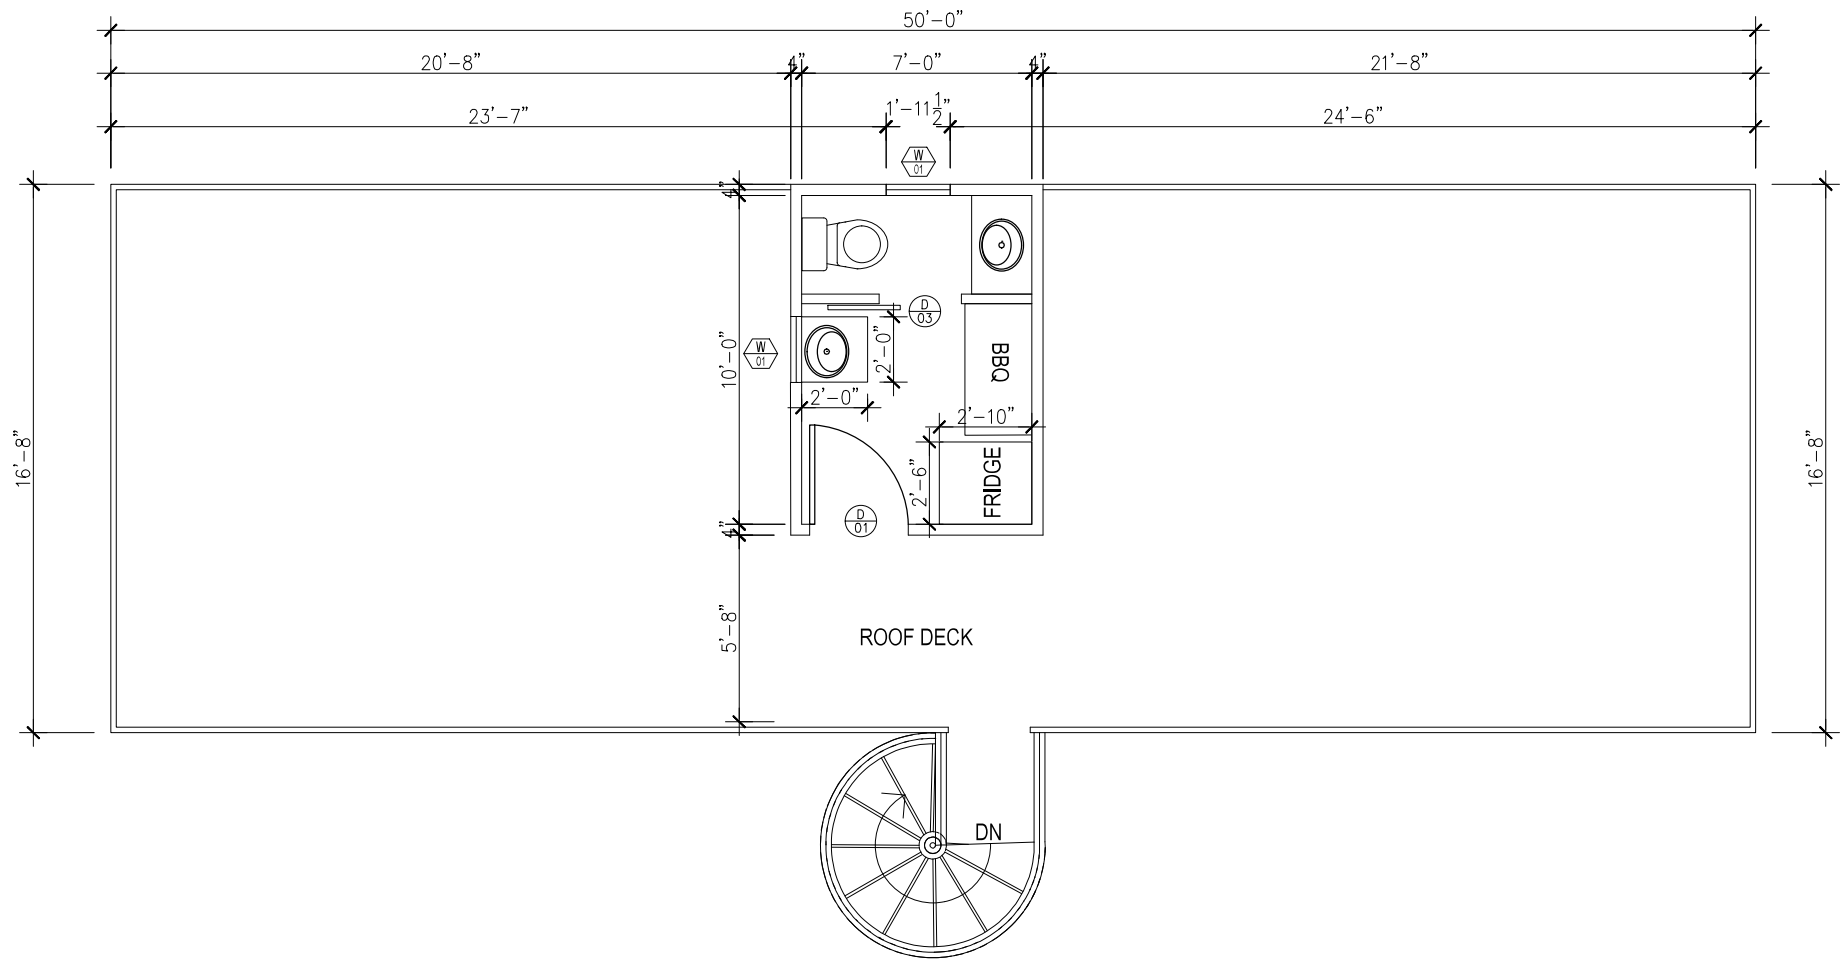


1 ROOF FLOOR PLAN  
Scale 1"=1/4"

### ROOF FLOOR PLAN


DESIGN: Getaway pad Platinum 2 B 1 1/2 BA	ADDRESS USA	S.P.	ISSUE:	REV	DATE	DESCRIPTION	DRAWN	CHECKED
STAGED PLAN PRELIMINARY		SCALE @ A3						
CLIENT:	USE FIGURED DIMENSIONS AT ALL TIMES. REFER ANY ENQUIRIES TO BUILDING CONTRACTOR. ALL DIMENSIONS TO BE VERIFIED ON SITE PRIOR TO CONSTRUCTION. ALL WORK TO COMPLY WITH LOCAL AUTHORITY REGULATIONS.	DWG NO. AR-002	LAND AREA:					

PRELIM - NOT FOR CONSTRUCTION




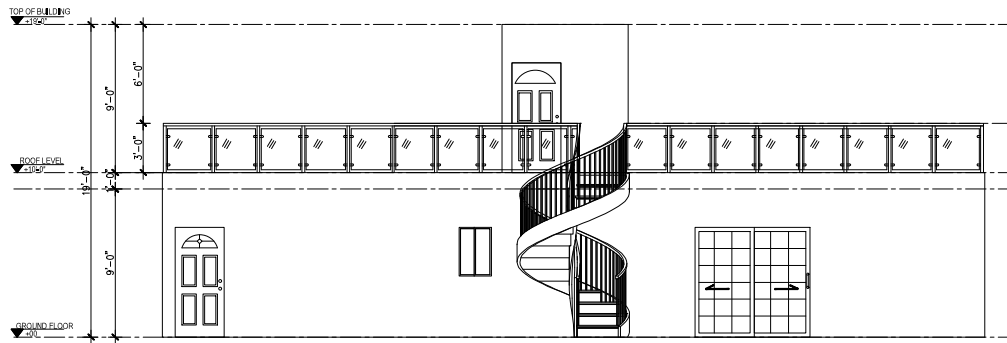


1 FRONT ELEVATION  
Scale 1"=18"

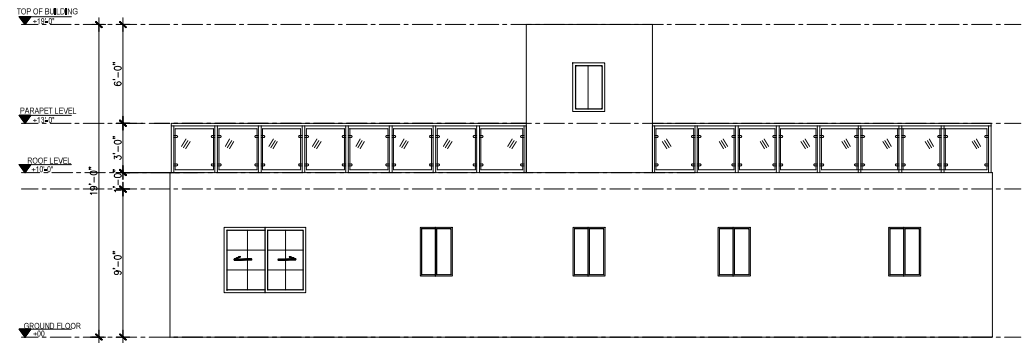

1 REAR ELEVATION  
Scale 1"=18"

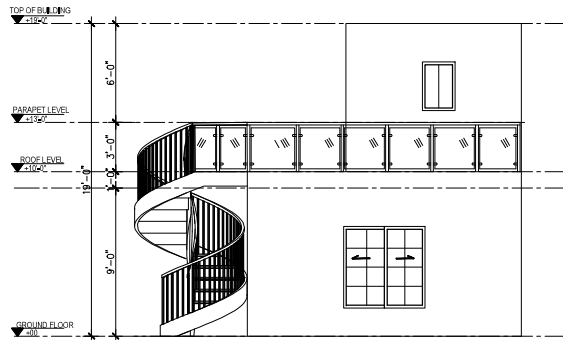

3 RIGHT SIDE ELEVATION  
Scale 1"=18"

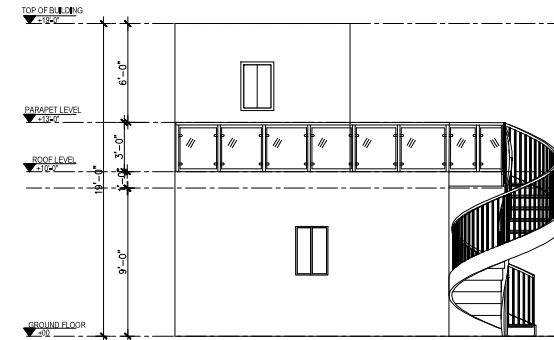

4 LEFT SIDE ELEVATION  
Scale 1"=18"

## ELEVATIONS

DESIGN:	ADDRESS	S.P.:	ISSUE:	REV	DATE	DESCRIPTION	DRAWN	CHECKED
Getaway pad Platinum 2 B 1 1/2 BA	USA							
STAGED PLAN PRELIMINARY		SCALE @ A3						
CLIENT:	USE FIGURED DIMENSIONS AT ALL TIMES. REFER ANY ENQUIRES TO BUILDING CONTRACTOR. ALL DIMENSIONS TO BE VERIFIED ON SITE PRIOR TO CONSTRUCTION. ALL WORK TO COMPLY WITH LOCAL AUTHORITY REGULATIONS.	DWG NO: AR-003	LAND AREA:					

PRELIM - NOT FOR CONSTRUCTION





**First Floor**



**Roof top**

Drawings are not to scale. Colors and materials indicative only and are subject to change

**Options available**

- For any modifications to the plans, please contact us at [info@welldone1kithomes.com](mailto:info@welldone1kithomes.com)

Please refer to the floor plans for recommendations on your interior layout.

Website : [www.welldone1kithomes.com](http://www.welldone1kithomes.com)  
 Email : [info@welldone1kithomes.com](mailto:info@welldone1kithomes.com)

DESIGN: <b>Getaway pad Platinum 2B          1 1/2 BA</b>	STAGED PLAN:: <b>PRELIMINARY</b>	ADDRESS: <b>US</b>	<small>USE FIGURED DIMENSIONS AT ALL TIMES. REFER ANY ENQUIRES TO BUILDING CONTRACTOR. ALL DIMENSIONS TO BE VERIFIED ON SITE PRIOR TO CONSTRUCTION. ALL WORK TO COMPLY WITH LOCAL AUTHORITY REGULATIONS.</small>
---	-------------------------------------	-----------------------	--

PRELIMINARY DESIGN-  
 Not for construction

