




GETAWAY PAD THD 1BD 1.5BA 594 SQ.FT.



**WELL DONE 1
HOMES**

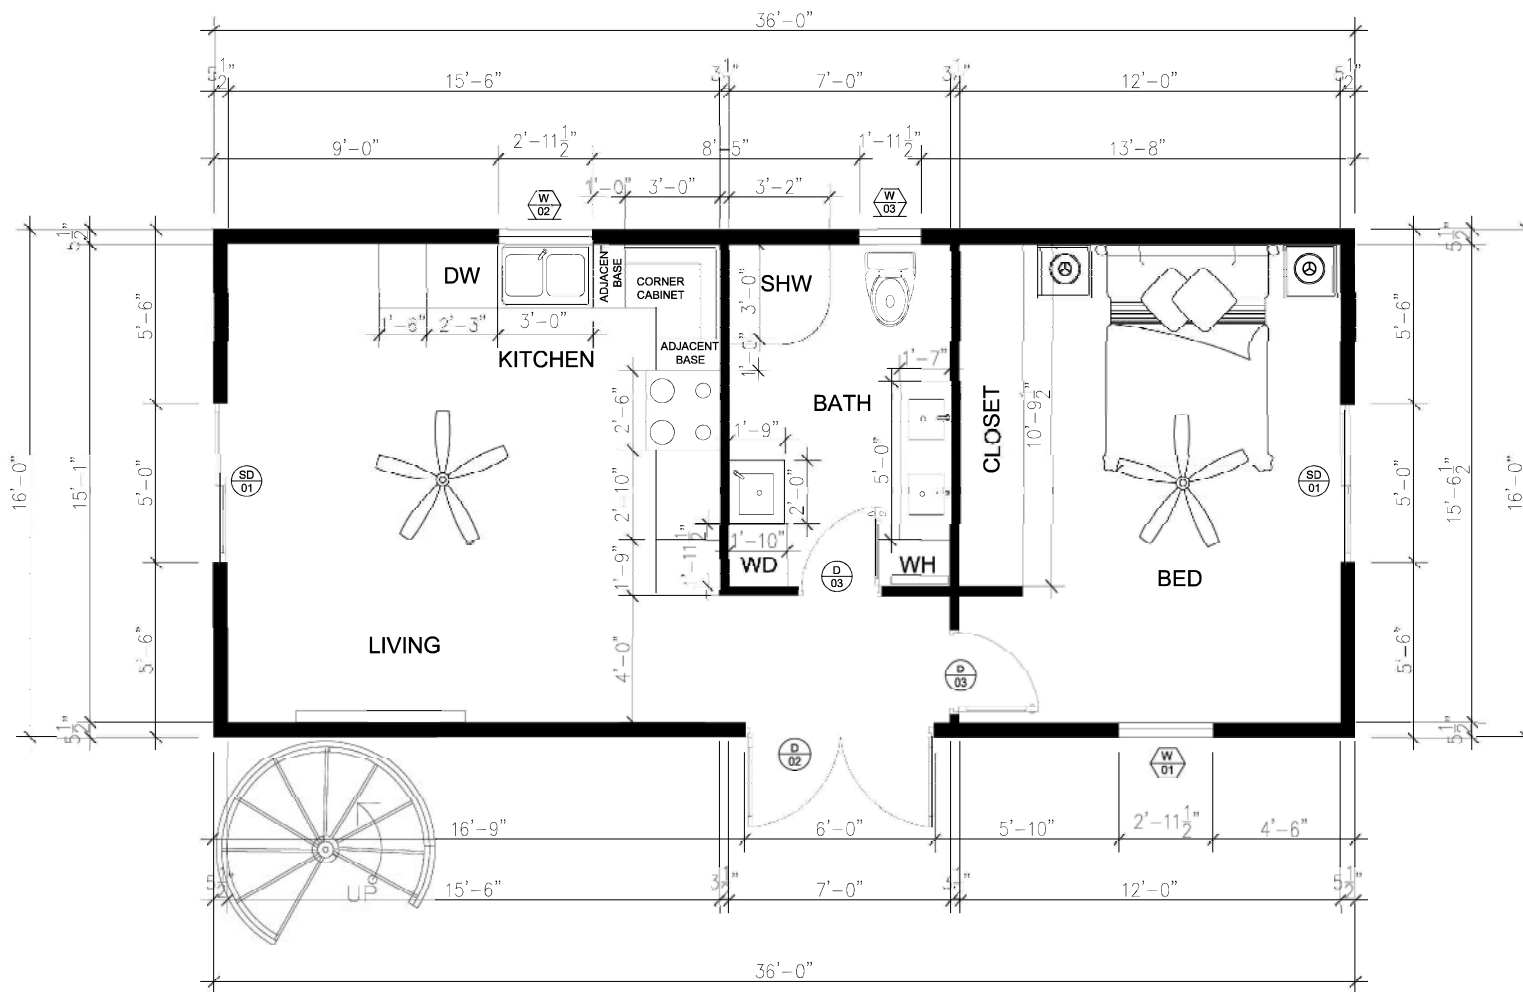

1 GROUND FLOOR PLAN
SCALE= 1/4"

| AREA SCHEDULE | |
|----------------------------|-----------|
| LIVING, DINING AND KITCHEN | 262.00 SF |
| BED ROOM | 181.00 SF |
| BATH | 75.54 SF |
| UPPER PORTION | 75.54 SF |
| TOTAL AREA | 594.08 SF |
| ROOF DECK | 480.30 SF |

| SCHEDULE OF DOORS | | | | | |
|-------------------|-----------|-----|-----------------|--------|------------|
| DOOR MK | DOOR SIZE | | DOOR ROU. OPNG. | | NOS. REQD. |
| | W | HT | W | HT | |
| SD1 | 60" | 80" | 60.50" | 80.50" | 02 |
| D2 | 72" | 80" | 74" | 82" | 01 |
| D3 | 32" | 80" | 34" | 82" | 02 |
| D4 | 30" | 80" | 32" | 82" | 02 |

| SCHEDULE OF WINDOWS | | | | | |
|---------------------|-----------------|-------|-----------------------|-----|------------|
| WINDOW MK | GF. WINDOW SIZE | | GF. WINDOW ROU. OPNG. | | NOS. REQD. |
| | W | HT | W | HT | |
| W1 | 35.5" | 47.5" | 36" | 48" | 01 |
| W2 | 35.5" | 35.5" | 36" | 36" | 02 |
| W3 | 23.5" | 23.5" | 24" | 24" | 02 |


| EXTERNAL FEATURES SCHEDULE | | |
|-----------------------------------|------|----------|
| ITEM | SIZE | QUANTITY |
| GALVANIZED STEEL SPIRAL STAIRCASE | 47" | 01 |

GROUND FLOOR PLAN

| | | | | | | | | |
|------------------------------|--|-------------------|------------|-----|------|-------------|-------|---------|
| DESIGN: GETAWAY PAD - THD | ADDRESS | S.P. | ISSUE: | REV | DATE | DESCRIPTION | DRAWN | CHECKED |
| STAGED PLAN: PRELIMINARY | NOTE: | SCALE | @ A3 | | | | | |
| CLIENT: | USE FIGURED DIMENSIONS AT ALL TIMES; REFER ANY ENQUIRIES TO BUILDING CONTRACTOR; ALL DIMENSIONS TO BE VERIFIED ON SITE PRIOR TO CONSTRUCTION. ALL WORK TO COMPLY WITH LOCAL AUTHORITY REGULATIONS. | DWG NO: AR-001 | LAND AREA: | | | | | |

PRELIM - NOT FOR CONSTRUCTION



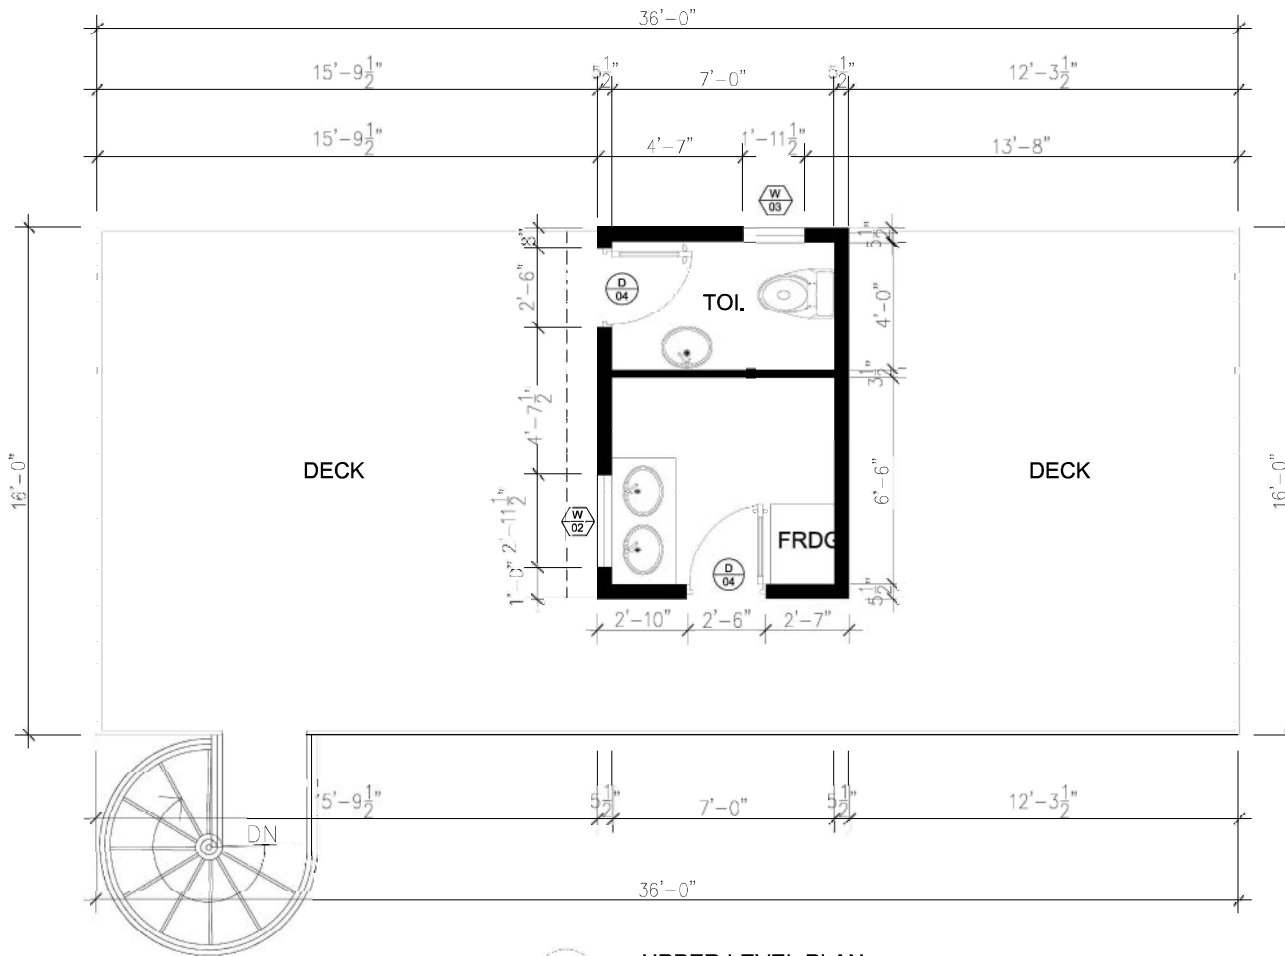





1 UPPER LEVEL PLAN
SCALE= 1'=1/4"

UPPER LEVEL PLAN

| DESIGN: | ADDRESS: | S.P.: | ISSUE: | REV | DATE | DESCRIPTION | DRAWN | CHECKED |
|-------------------|--|---------|------------|-----|------|-------------|-------|---------|
| GETAWAY PAD - THD | | | | | | | | |
| STAGED PLAN: | NOTE: | SCALE | | | | | | |
| PRELIMINARY | | @ A3 | | | | | | |
| CLIENT: | USE FIGURED DIMENSIONS AT ALL TIMES. REFER ANY ENQUIRIES TO BUILDING CONTRACTOR. ALL DIMENSIONS TO BE VERIFIED ON SITE PRIOR TO CONSTRUCTION. ALL WORK TO COMPLY WITH LOCAL AUTHORITY REGULATIONS. | DWG NO: | LAND AREA: | | | | | |
| | | APR-002 | | | | | | |

PRELIM - NOT FOR CONSTRUCTION



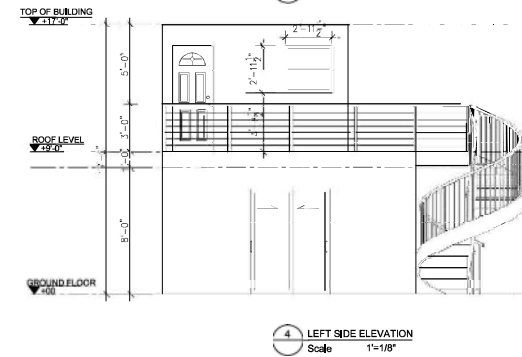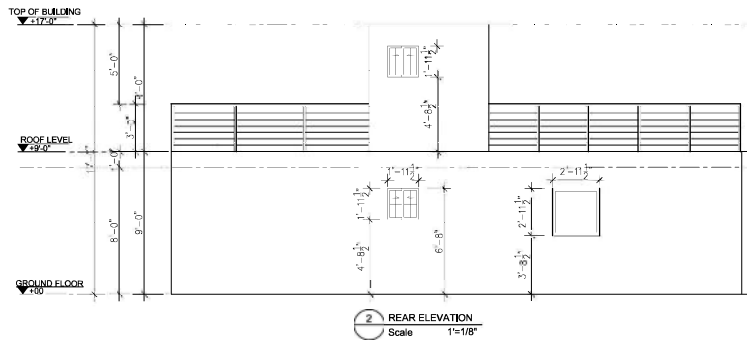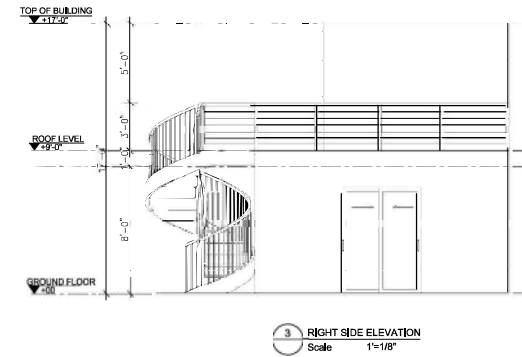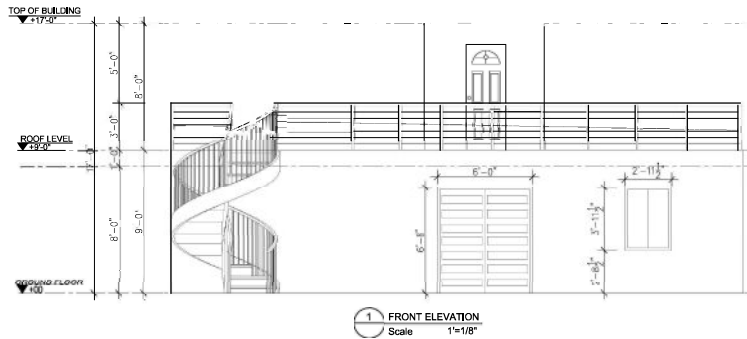


ELEVATIONS

| DESIGN: | ADDRESS | S.P. | ISSUE: | REV | DATE | DESCRIPTION | DRAWN | CHECKED |
|-------------------|--|---------|------------|-----|------|-------------|-------|---------|
| GETAWAY PAD - THD | | | | | | | | |
| STAGED PLAN: | NOTE: | SCALE | | | | | | |
| PRELIMINARY | | @ A3 | | | | | | |
| CLIENT: | USE FIGURED DIMENSIONS AT ALL TIMES. REFER ANY ENQUIRIES TO BUILDING CONTRACTOR. ALL DIMENSIONS TO BE VERIFIED ON SITE PRIOR TO CONSTRUCTION. ALL WORK TO COMPLY WITH LOCAL AUTHORITY REGULATIONS. | DWG NO: | LAND AREA: | | | | | |
| | | AR-003 | | | | | | |


PRELIM - NOT FOR CONSTRUCTION



Drawings are not to scale. Colors and materials indicative only and are subject to change

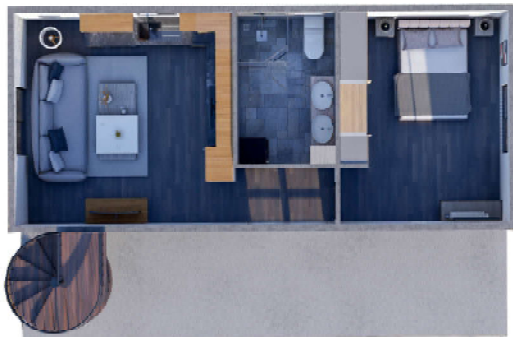

Ground Floor

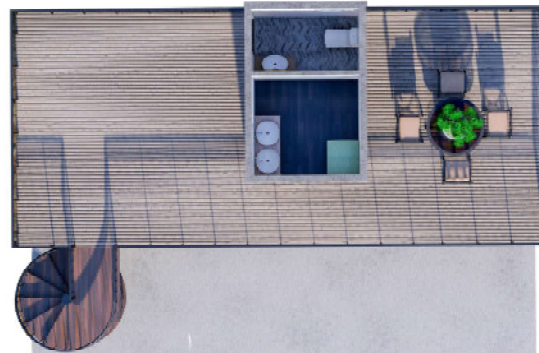

Upper Floor

Options available

- For any modifications to the plans, please contact us at info@welldone1kithomes.com

Please refer to the floor plans for recommendations on your interior layout.

Website : www.welldone1kithomes.com
Email : info@welldone1kithomes.com

| | | | |
|-------------------------------------|-------------------------------------|-----------------------|---|
| DESIGN: Getaway Pad - THD | STAGED PLAN:: PRELIMINARY | ADDRESS: US | USE FIGURED DIMENSIONS AT ALL TIMES. REFER ANY ENQUIRES TO BUILDING CONTRACTOR. ALL DIMENSIONS TO BE VERIFIED ON SITE PRIOR TO CONSTRUCTION. ALL WORK TO COMPLY WITH LOCAL AUTHORITY REGULATIONS. |
|-------------------------------------|-------------------------------------|-----------------------|---|

PRELIMINARY DESIGN-
Not for construction

