




**SEA-BREEZE SUPREME 2BD 2BA 1005 SQ.FT.**



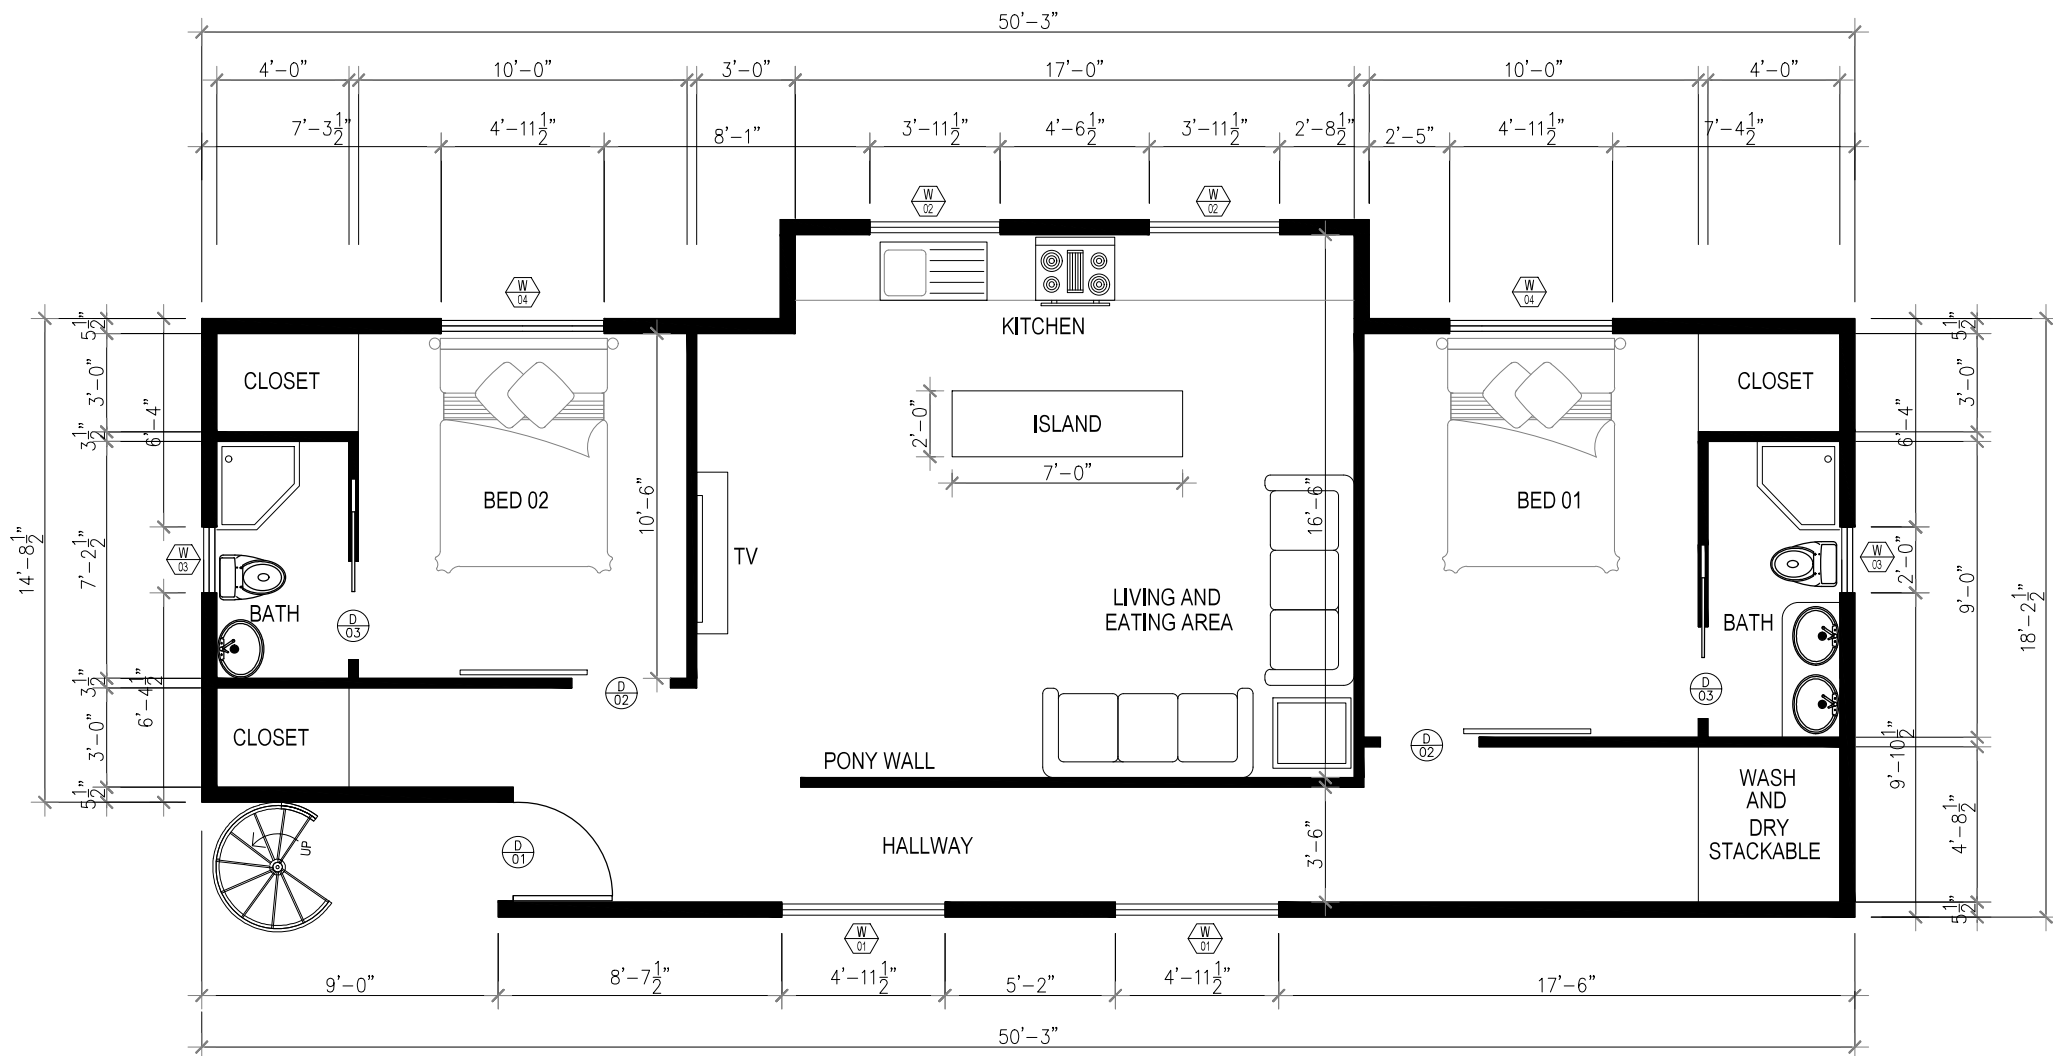


## GROUND FLOOR PLAN

DESIGN: SEA-BREEZE SUPREME	ADDRESS USA	S.P.	ISSUE:	REV	DATE	DESCRIPTION	DRAWN	CHECKED
STAGED PLAN PRELIMINARY		SCALE @ A3						
CLIENT:	USE FIGURED DIMENSIONS AT ALL TIMES. REFER ANY ENQUIRIES TO BUILDING CONTRACTOR. ALL DIMENSIONS TO BE VERIFIED ON SITE PRIOR TO CONSTRUCTION. ALL WORK TO COMPLY WITH LOCAL AUTHORITY REGULATIONS.	DWG NO: AR-001	LAND AREA:					

PRELIM - NOT FOR CONSTRUCTION



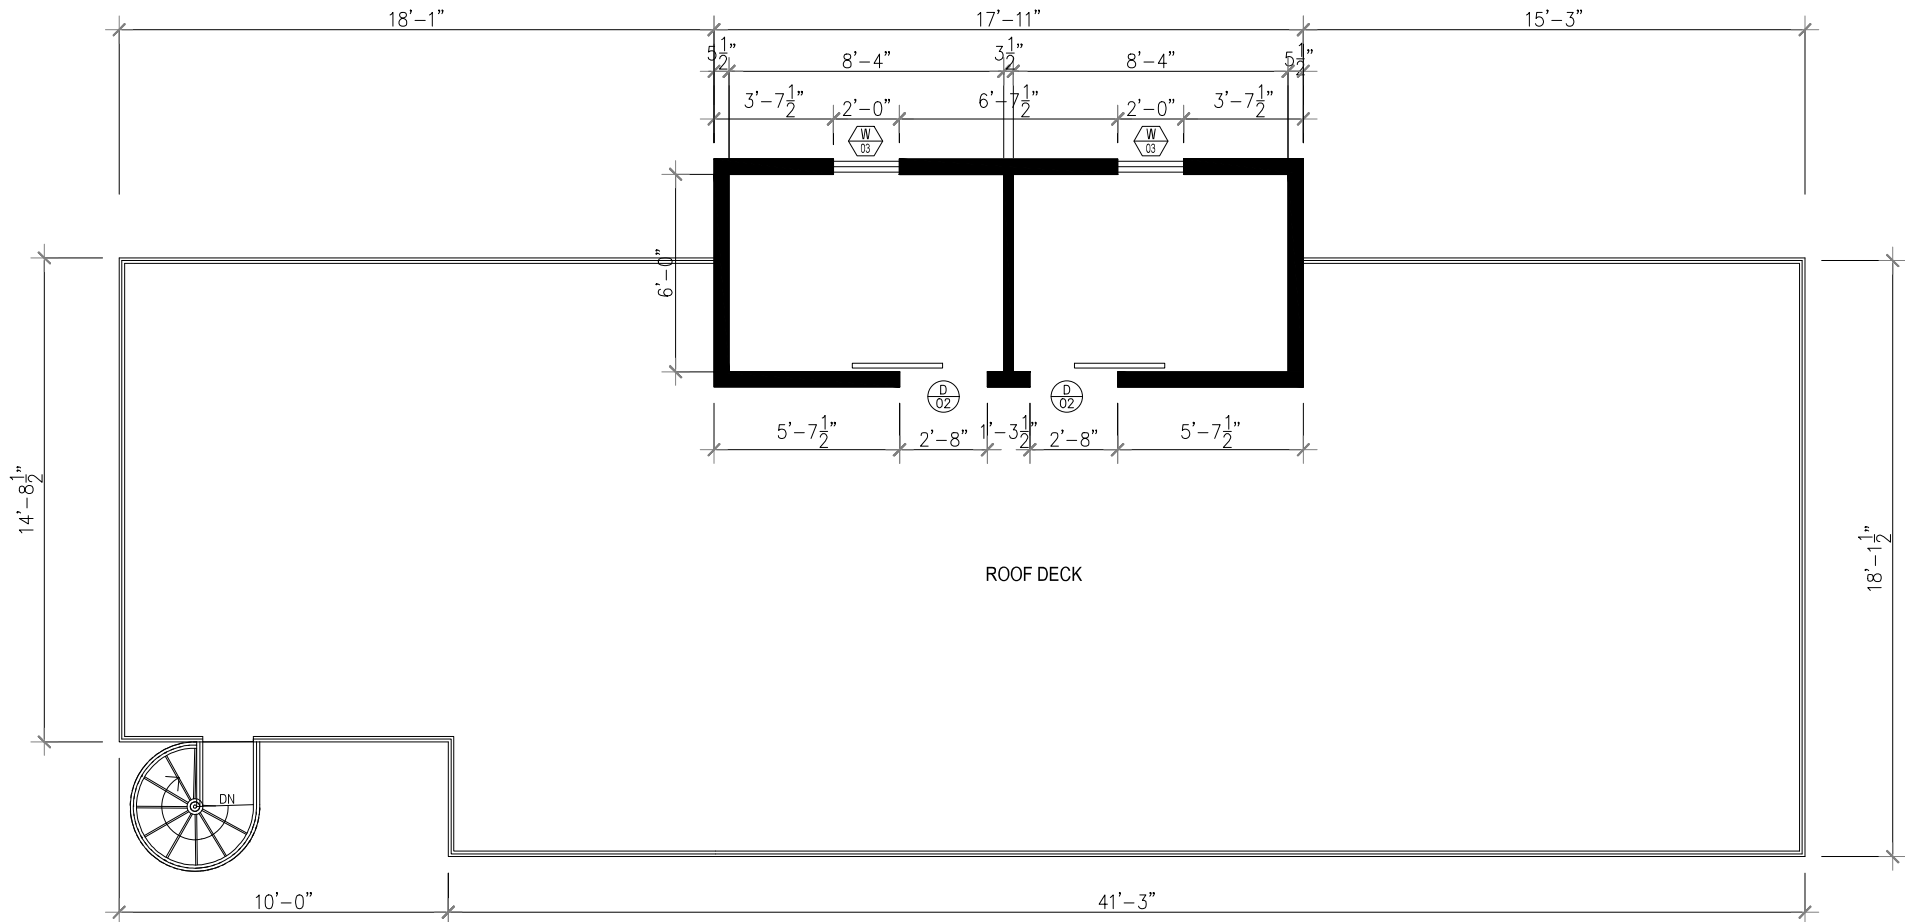

1 ROOF FLOOR PLAN  
Scale 1"=1/4"

AREA SCHEDULE	
LIVING, DINING AND KITCHEN	330.40 SF
HALLWAY WITH CLOSET AND WD	226.80 SF
BED 01 WITH BATH AND CLOSET	178.00 SF
BED 02 WITH BATH AND CLOSET	168.00 SF
UPPER LEVEL ROOMS	102.03 SF
TOTAL	1005.23 SF
ROOF DECK	830.0 SF

SCHEDULE OF DOORS					
DOOR MK	STRUCT. OPNG.		DOOR ROU. OPNG.		NOS. REQD.
	W	HT	W	HT	
D1	36"	80"	38"	82"	01
D2	32"	80"	34"	82"	04
D3	60"	80"	60"	83"	02


SCHEDULE OF WINDOWS					
DOOR MK	STRUCT. OPNG.		WINDOW ROU. OPNG.		NOS. REQD.
	W	HT	W	HT	
W1	59.5"	59.5"	60"	60"	02
W2	47.5"	24"	60"	24.5"	02
W3	24"	24"	24.5"	24.5"	04
W4	59.5"	24"	48"	24.5"	02

## ROOF PLAN


DESIGN: SEA-BREEZE SUPREME	ADDRESS USA	S.P.	ISSUE:	REV	DATE	DESCRIPTION	DRAWN	CHECKED
STAGED PLAN PRELIMINARY		SCALE @ A3						
CLIENT:	USE FIGURED DIMENSIONS AT ALL TIMES. REFER ANY ENQUIRIES TO BUILDING CONTRACTOR. ALL DIMENSIONS TO BE VERIFIED ON SITE PRIOR TO CONSTRUCTION. ALL WORK TO COMPLY WITH LOCAL AUTHORITY REGULATIONS.	DWG NO: AR-002	LAND AREA:					

PRELIM - NOT FOR CONSTRUCTION




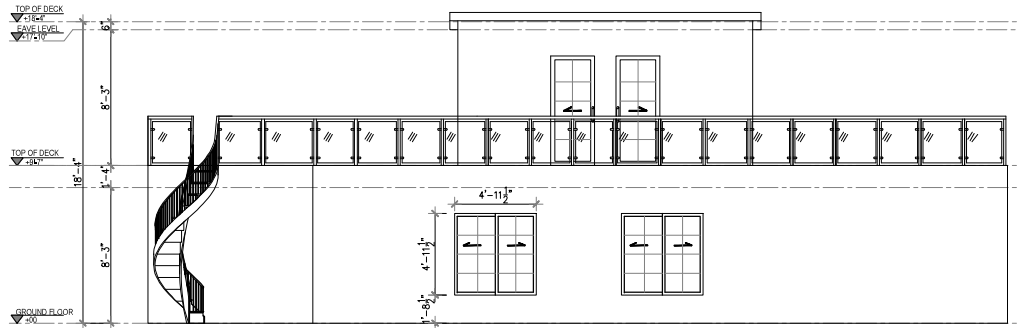


1 FRONT ELEVATION  
Scale 1"=1/8"

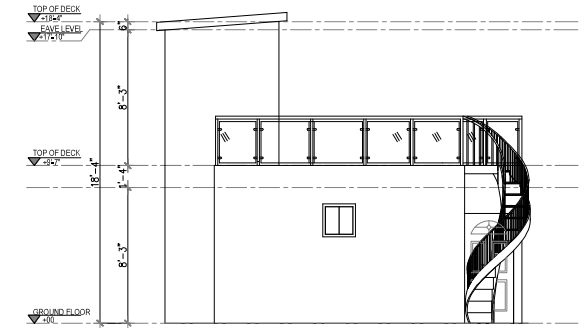

3 RIGHT ELEVATION  
Scale 1"=1/8"

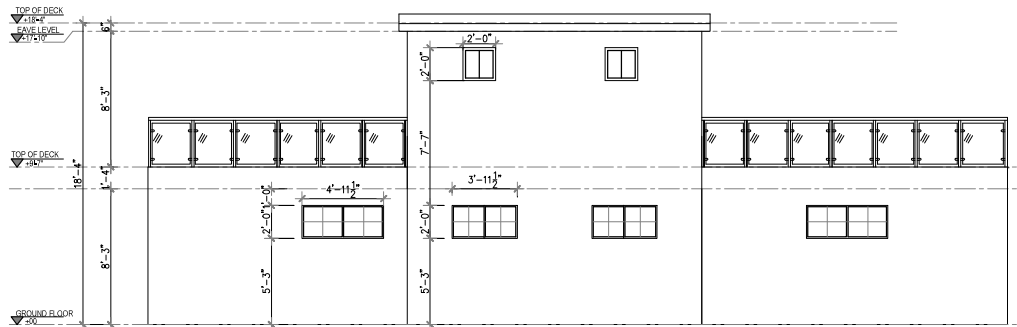

2 REAR ELEVATION  
Scale 1"=1/8"

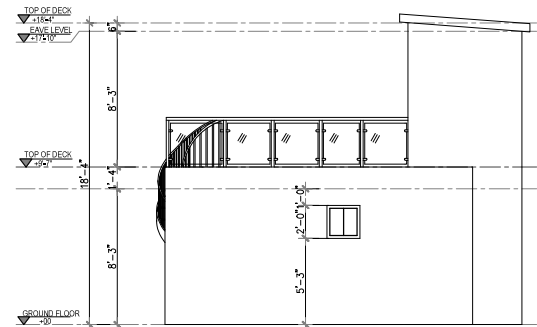

4 LEFT ELEVATION  
Scale 1"=1/8"


## ELEVATIONS

DESIGN: SEA-BREEZE SUPREME	ADDRESS USA	S.P.	ISSUE:	REV	DATE	DESCRIPTION	DRAWN	CHECKED
STAGED PLAN PRELIMINARY		SCALE @ A3						
CLIENT:	USE FIGURED DIMENSIONS AT ALL TIMES. REFER ANY ENQUIRIES TO BUILDING CONTRACTOR. ALL DIMENSIONS TO BE VERIFIED ON SITE PRIOR TO CONSTRUCTION. ALL WORK TO COMPLY WITH LOCAL AUTHORITY REGULATIONS.	DWG NO. AR-003	LAND AREA:					

PRELIM - NOT FOR CONSTRUCTION



Drawings are not to scale. Colors and materials indicative only and are subject to change

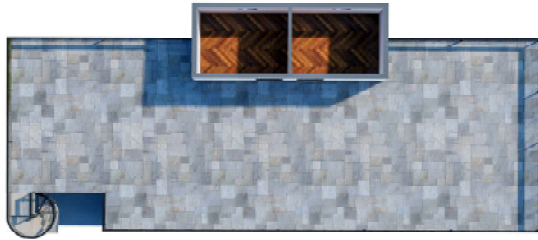

**Roof top**



**Ground Floor**

### Options available

- For any modifications to the plans, please contact us at [info@welldone1kithomes.com](mailto:info@welldone1kithomes.com)

Please refer to the floor plans for recommendations on your interior layout.

Website : [www.welldone1kithomes.com](http://www.welldone1kithomes.com)

Email : [info@welldone1kithomes.com](mailto:info@welldone1kithomes.com)

DESIGN: <b>SEA-BREEZE SUPREME</b>	STAGED PLAN:: <b>PRELIMINARY</b>	ADDRESS: <b>US</b>	USE FIGURED DIMENSIONS AT ALL TIMES. REFER ANY ENQUIRES TO BUILDING CONTRACTOR. ALL DIMENSIONS TO BE VERIFIED ON SITE PRIOR TO CONSTRUCTION. ALL WORK TO COMPLY WITH LOCAL AUTHORITY REGULATIONS.
--------------------------------------	-------------------------------------	-----------------------	---

PRELIMINARY DESIGN-  
Not for construction

