




**WAVE 2B APARTMENTS 4BD 2BA 1076 SQ.FT.**



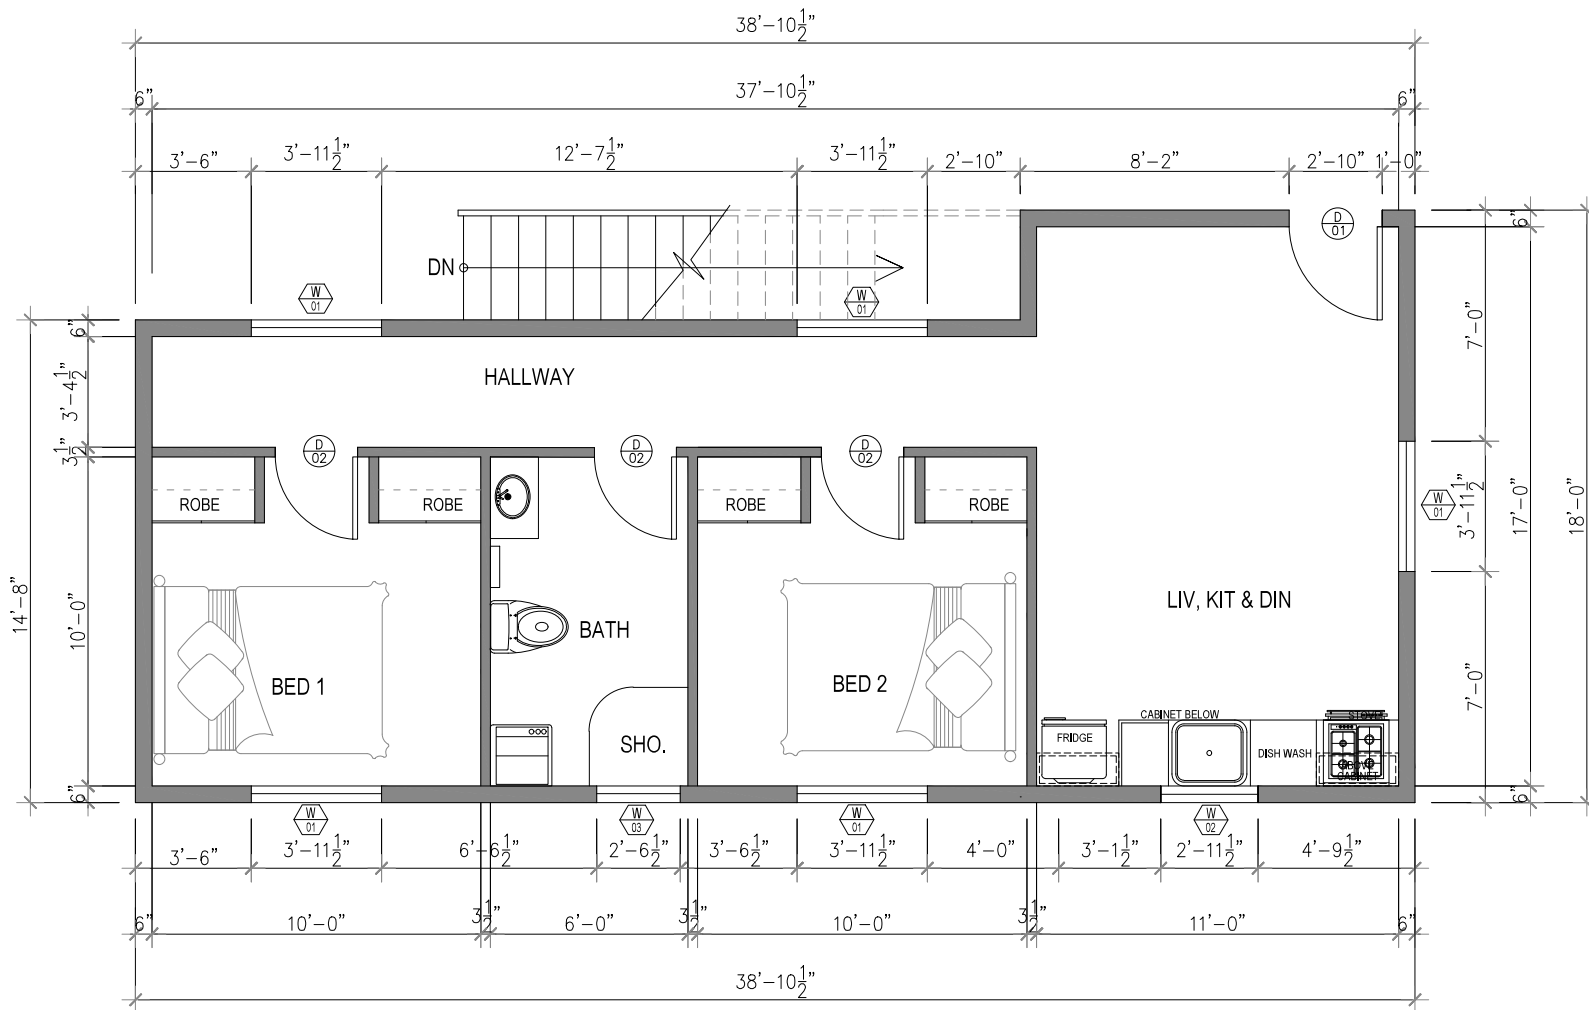

1 GROUND FLOOR PLAN  
Scale 1"=1/4"

AREA SCHEDULE

GROUND FLOOR	
LIV, KIT & DIN	187.00 SF
BED 1	100.00 SF
BED 2	100.00 SF
BATH	60.00 SF
HALLWAY	90.75 SF
FIRST FLOOR	
LIV, KIT & DIN	187.00 SF
BED 1	100.00 SF
BED 2	100.00 SF
BATH	60.00 SF
HALLWAY	90.75 SF
<b>TOTAL</b>	<b>1075.50 SF</b>

SCHEDULE OF DOORS

DOOR MK	DOOR SIZE		ROUGH OPNG		NOS. REQD.
	W	HT	W	HT	
D1	34"	80"	36"	84"	02
D2	30"	80"	32"	84"	06

SCHEDULE OF WINDOWS


WINDOW MK	WINDOW SIZE		ROUGH OPNG		NOS. REQD.
	W	HT	W	HT	
W1	47.5"	47.5"	48"	48"	10
W2	35.5"	35.5"	36"	36"	02
W3	30.5"	14.5"	15"	31"	02

GROUND FLOOR PLAN

DESIGN: WAVE 2B APARTMENTS	ADDRESS USA	S.P.	ISSUE:	REV	DATE	DESCRIPTION	DRAWN	CHECKED
STAGED PLAN: PRELIMINARY		SCALE @ A3						
CLIENT:	USE FIGURED DIMENSIONS AT ALL TIMES. REFER ANY ENQUIRES TO BUILDING CONTRACTOR. ALL DIMENSIONS TO BE VERIFIED ON SITE PRIOR TO CONSTRUCTION. ALL WORK TO COMPLY WITH LOCAL AUTHORITY REGULATIONS.	DWG NO: AR-001	LAND AREA:					

PRELIM - NOT FOR CONSTRUCTION



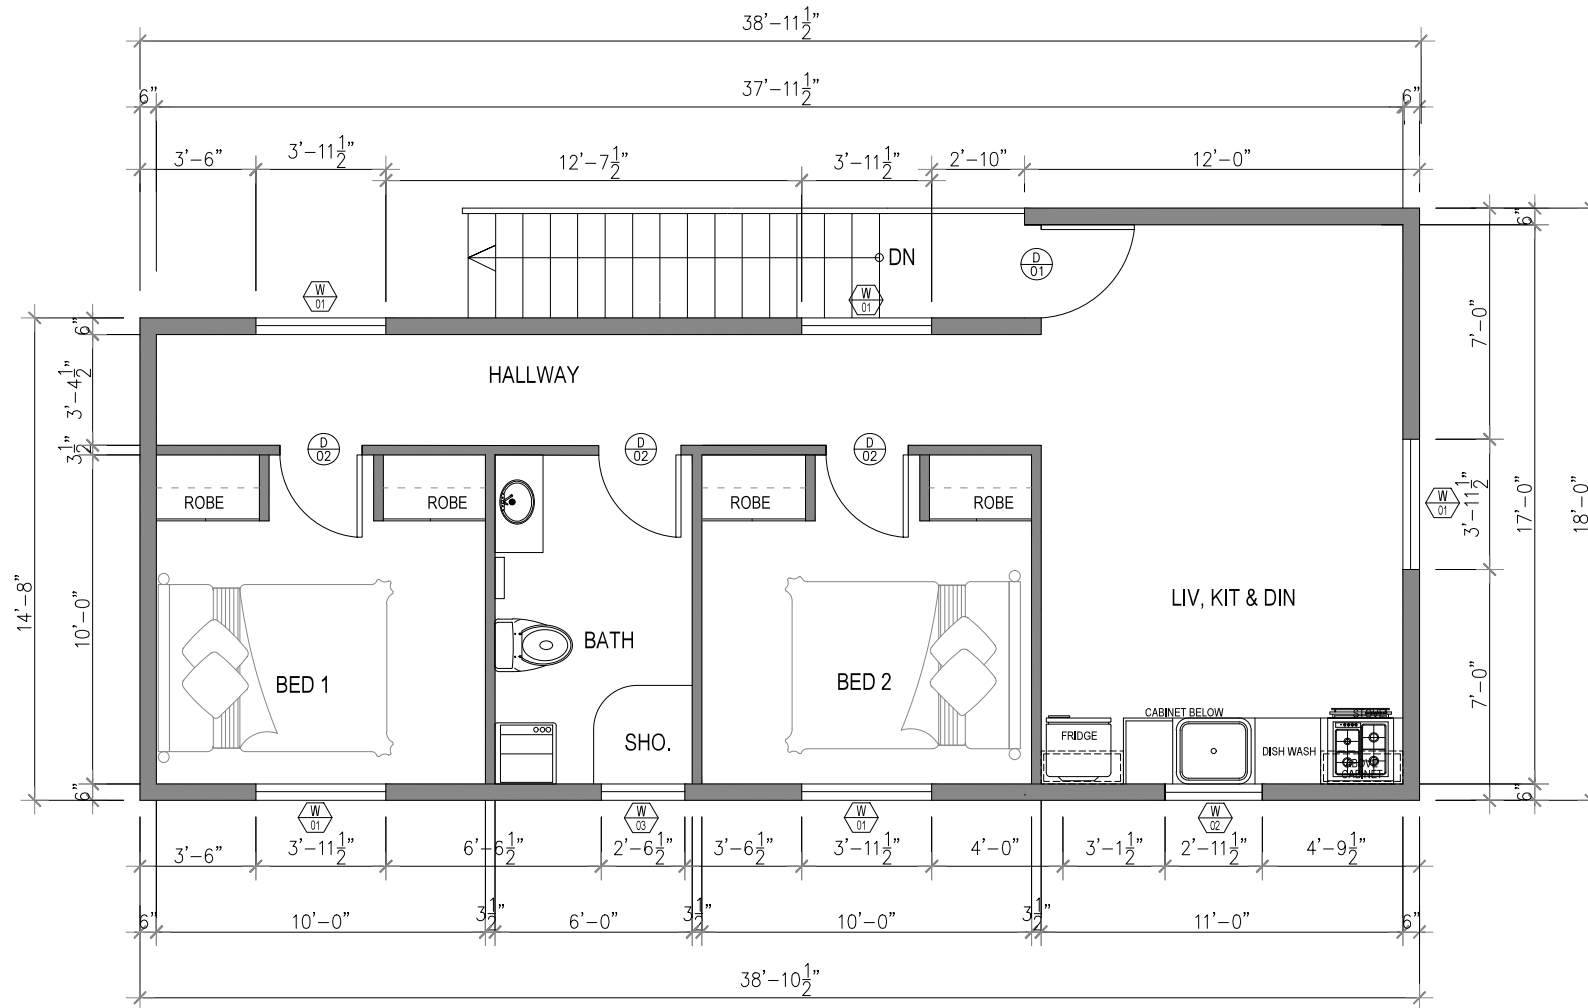





1 FIRST FLOOR PLAN  
Scale 1"=1/4"

### FIRST FLOOR PLAN

DESIGN: WAVE 2B APARTMENTS	ADDRESS USA	S.P.:	ISSUE:	REV	DATE	DESCRIPTION	DRAWN	CHECKED
STAGED PLAN: PRELIMINARY		SCALE @ A3						
CLIENT:	USE FIGURED DIMENSIONS AT ALL TIMES. REFER ANY ENQUIRES TO BUILDING CONTRACTOR. ALL DIMENSIONS TO BE VERIFIED ON SITE PRIOR TO CONSTRUCTION. ALL WORK TO COMPLY WITH LOCAL AUTHORITY REGULATIONS.	DWG NO. AR-002	LAND AREA:					

PRELIM - NOT FOR CONSTRUCTION



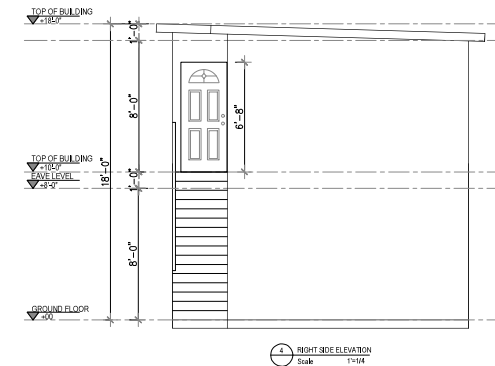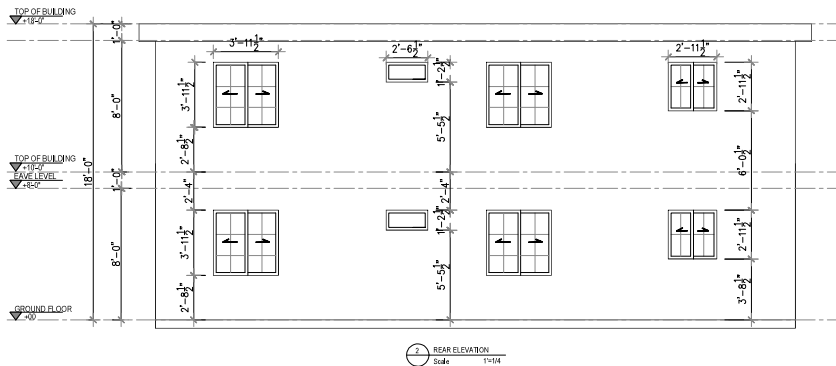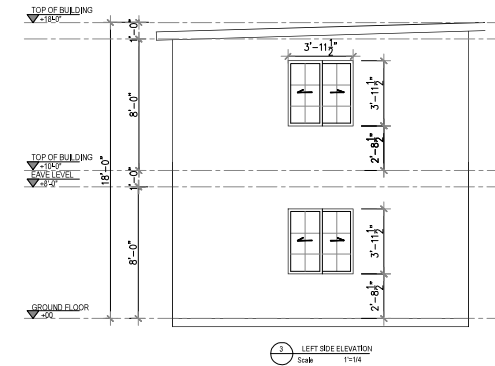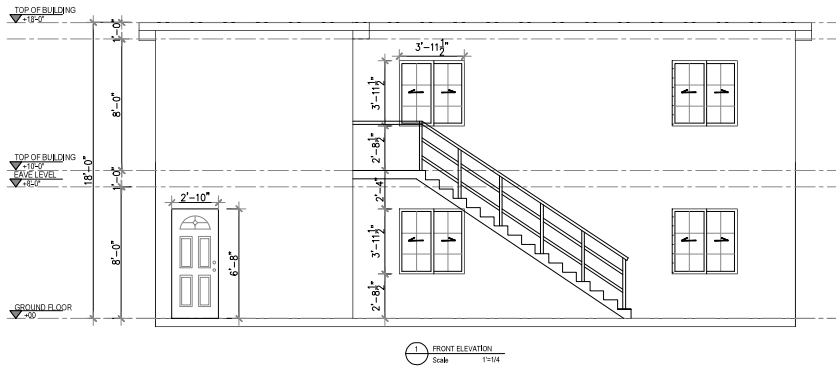

# ELEVATIONS

DESIGN: WAVE 2B APARTMENTS	ADDRESS USA	S.P.:	ISSUE:	REV	DATE	DESCRIPTION	DRAWN	CHECKED
STAGED PLAN: PRELIMINARY		SCALE @ A3						
CLIENT:	USE FIGURED DIMENSIONS AT ALL TIMES. REFER ANY ENQUIRES TO BUILDING CONTRACTOR. ALL DIMENSIONS TO BE VERIFIED ON SITE PRIOR TO CONSTRUCTION. ALL WORK TO COMPLY WITH LOCAL AUTHORITY REGULATIONS.	DWG NO: AR-003	LAND AREA:					

PRELIM - NOT FOR CONSTRUCTION





**Second Floor**



**Ground Floor**

Drawings are not to scale. Colors and materials indicative only and are subject to change

**Options available**

- For any modifications to the plans, please contact us at [info@welldone1kithomes.com](mailto:info@welldone1kithomes.com)

Please refer to the floor plans for recommendations on your interior layout.

Website : [www.welldone1kithomes.com](http://www.welldone1kithomes.com)

Email : [info@welldone1kithomes.com](mailto:info@welldone1kithomes.com)

DESIGN: <b>WAVE 2B APARTMENTS</b>	STAGED PLAN:: <b>PRELIMINARY</b>	ADDRESS: <b>US</b>	<small>USE FIGURED DIMENSIONS AT ALL TIMES. REFER ANY ENQUIRES TO BUILDING CONTRACTOR. ALL DIMENSIONS TO BE VERIFIED ON SITE PRIOR TO CONSTRUCTION. ALL WORK TO COMPLY WITH LOCAL AUTHORITY REGULATIONS.</small>
--------------------------------------	-------------------------------------	-----------------------	--

PRELIMINARY DESIGN-  
Not for construction

